


BY	DATE

BY	DATE

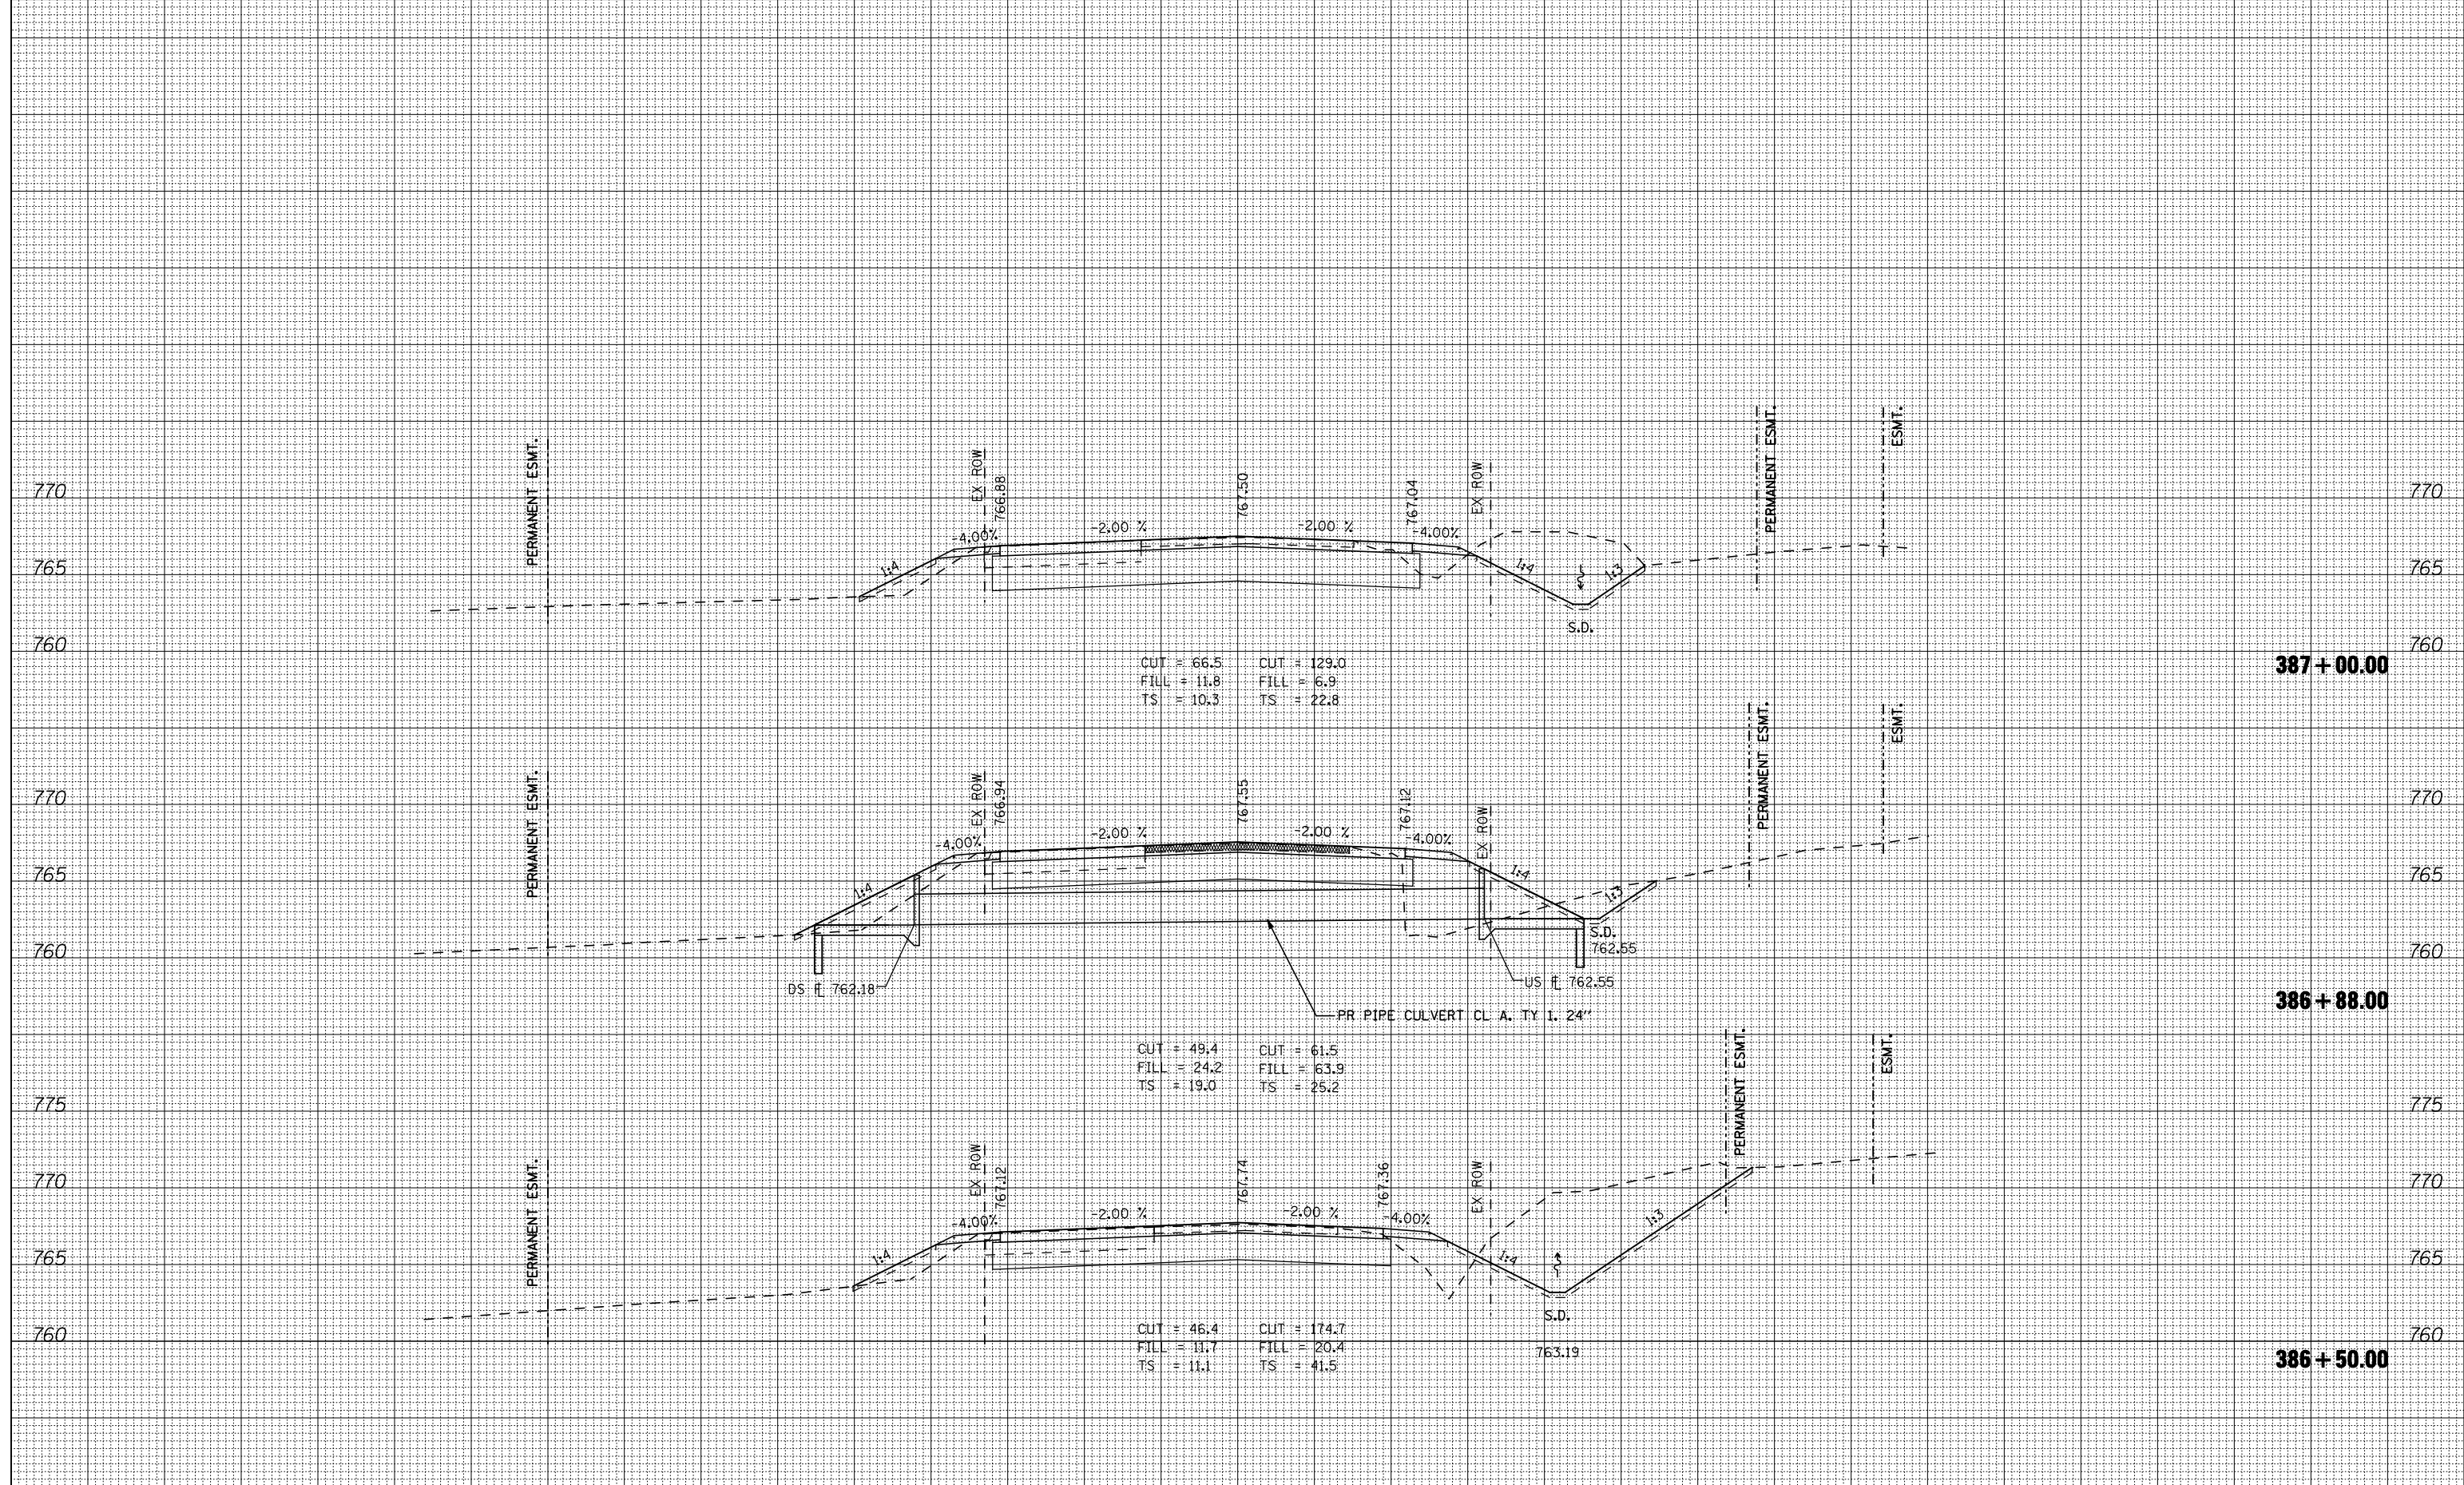

FILE NAME = ...
 USER NAME = Elgrn 110
 PLOT SCALE = 20.0000' / IN.
 PLOT DATE = 5/3/2013

DESIGNED - RLH	REVISIED -
DRAWN - LMP	REVISIED -
CHECKED - MJS	REVISIED -
DATE - APRIL 30, 2013	REVISIED -

**STATE OF ILLINOIS
 DEPARTMENT OF TRANSPORTATION**

CROSS SECTIONS FOREST HILLS

SCALE: SHEET NO. OF SHEETS STA. 386+50.00 TO STA. 387+00.00

F.A.P. RTE. 303	SECTION 129R	COUNTY WINNEBAGO	TOTAL SHEETS 968	SHEET NO. 911
CONTRACT NO. 64988			ILLINOIS FED. AID PROJECT	