


DATE	
BY	
FINAL SURVEY	SURVEYED
NOTE BOOK	PLOTTED
NO.	TEMPLATE
	AREAS CHECKED

DATE	
BY	
ORIGINAL SURVEY	SURVEYED
NOTE BOOK	PLOTTED
NO.	TEMPLATE
	AREAS CHECKED

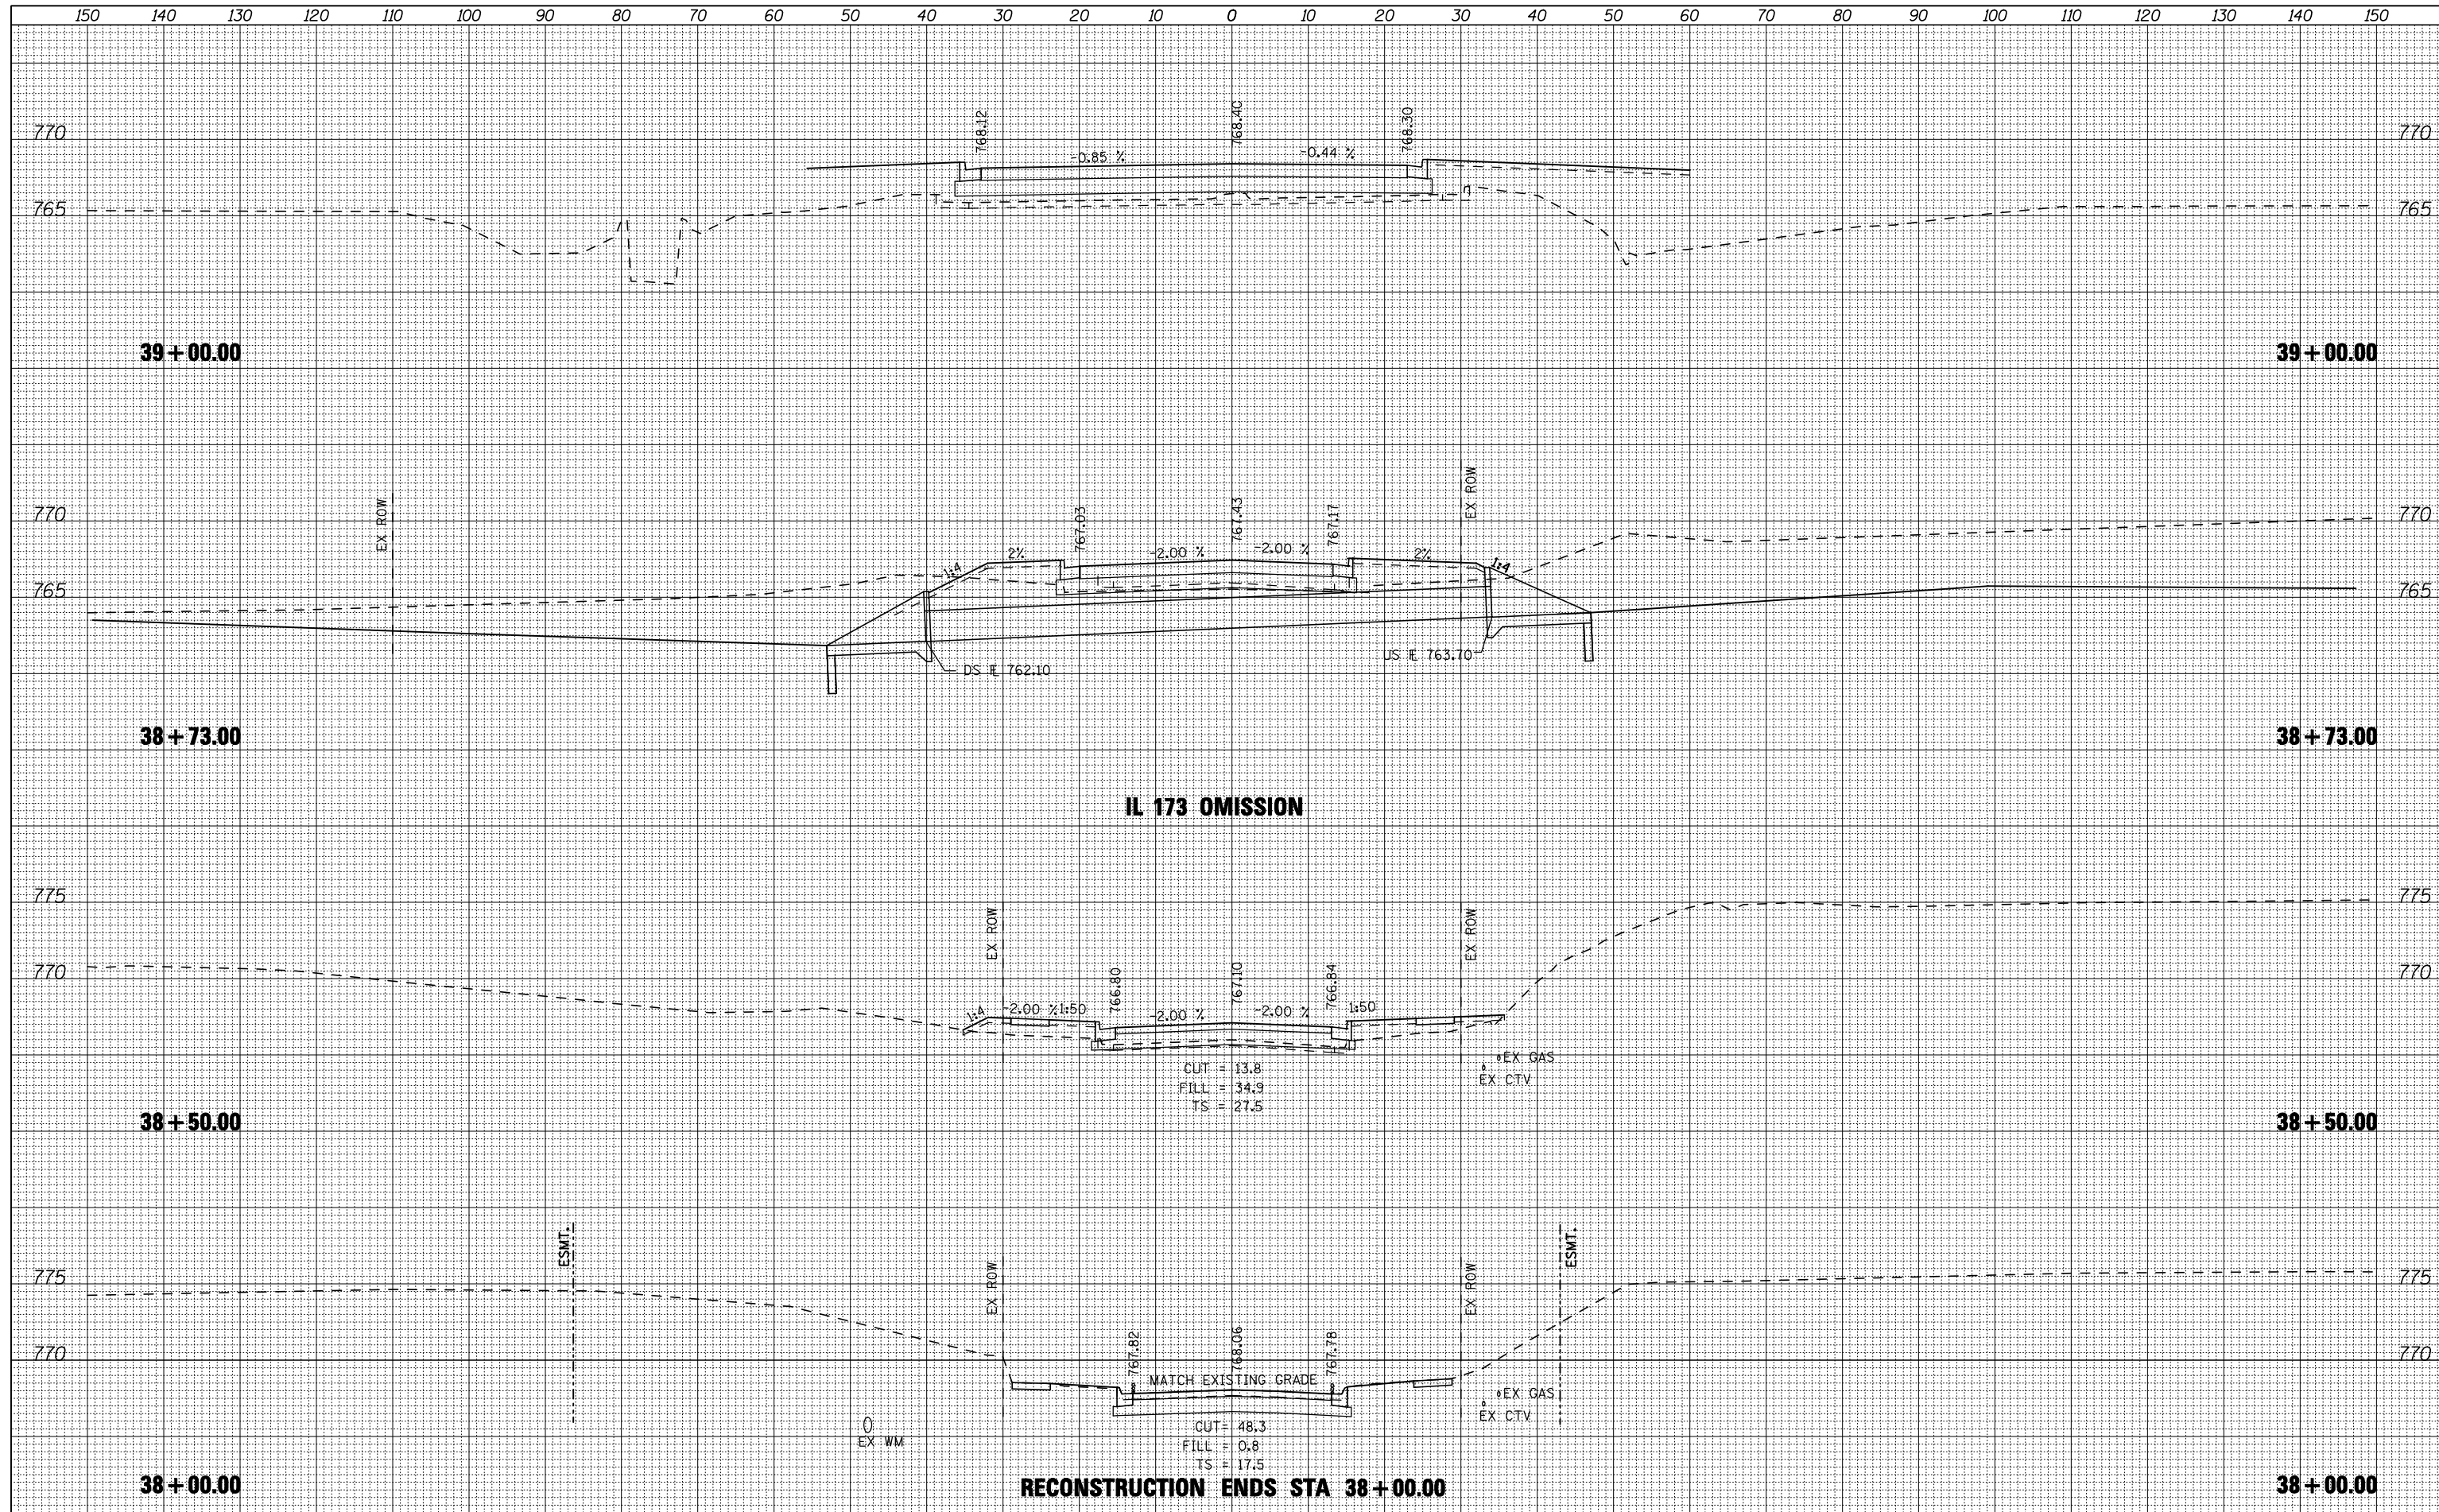

FILE NAME = ...\\cadd sheets\200793X575HT.dgn
THE UPCHURCH GROUP, INC.

USER NAME = Elgin 110	DESIGNED - RLH	REVISD -
	DRAWN - LMP	REVISD -
	CHECKED - MJS	REVISD -
	DATE - APRIL 30, 2013	REVISD -

**STATE OF ILLINOIS
DEPARTMENT OF TRANSPORTATION**

CROSS SECTIONS OSF ENTRANCE			
SCALE:	SHEET NO.	OF SHEETS	STA. 38+00.00 TO STA. 39+00.00

F.A.P. RTE. 303	SECTION 129R	COUNTY WINNEBAGO	TOTAL SHEETS 968	SHEET NO. 935
			CONTRACT NO. 64988	
ILLINOIS FED. AID PROJECT				