


BY	DATE
SURVEYED	
PLOTTED	
TEMPLATE	
AREAS CHECKED	
NO.	

BY	DATE
SURVEYED	
PLOTTED	
TEMPLATE	
AREAS CHECKED	
NO.	

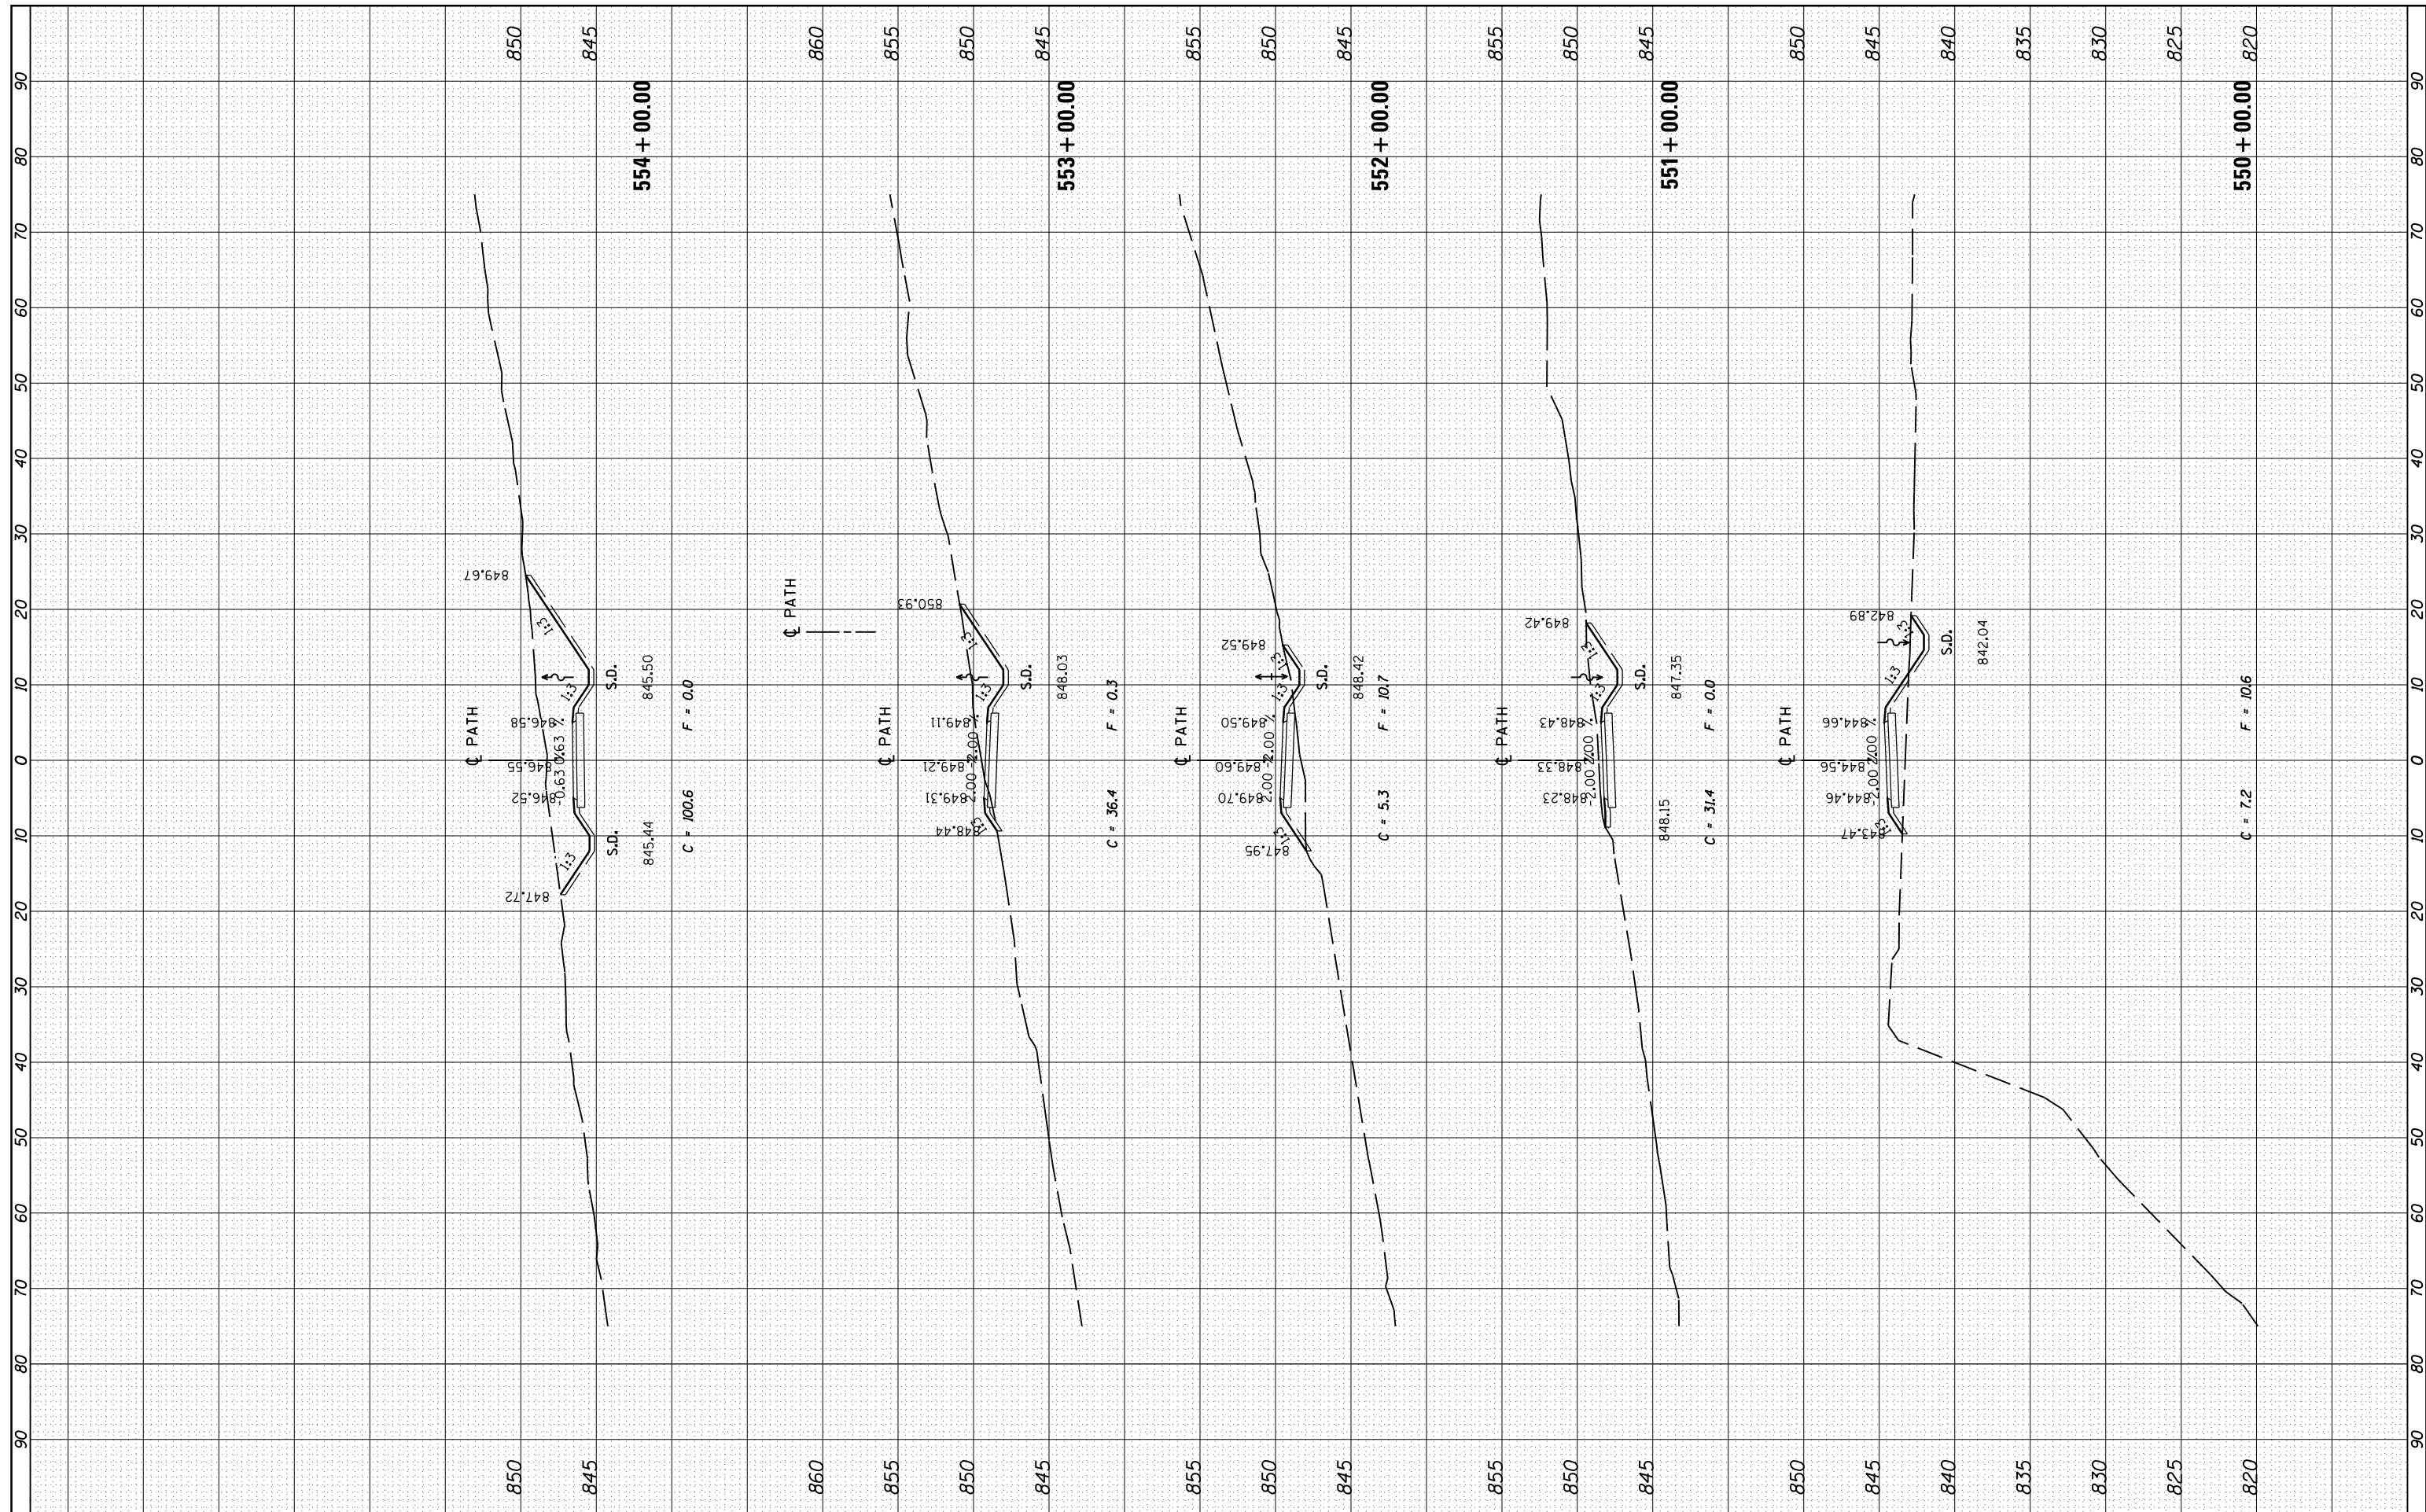

FILE NAME =
 #FILE#

USER NAME = #USER#
 DESIGNED - THW
 DRAWN - THW
 CHECKED - AJK
 DATE - 4.30 2013

REVISED -
 REVISED -
 REVISED -
 REVISED -

**STATE OF ILLINOIS
 DEPARTMENT OF TRANSPORTATION**

CROSS SECTION - ROCK CUT

SCALE: SHEET OF SHEETS STA. 550+00.00 TO STA. 554+00.00

F.A.P. RTE.	SECTION	COUNTY	TOTAL SHEETS	SHEET NO.
303	129R	WINNEBAGO	968	959
ILLINOIS FED. AID PROJECT			CONTRACT NO. 64988	