


FINAL SURVEY	SURVEYED	BY	DATE
NOTE BOOK	PLOTTED		
AREAS CHECKED	TEMPLATE		
	AREAS CHECKED		

ORIGINAL SURVEY	SURVEYED	BY	DATE
NOTE BOOK	PLOTTED		
AREAS CHECKED	TEMPLATE		
	AREAS CHECKED		

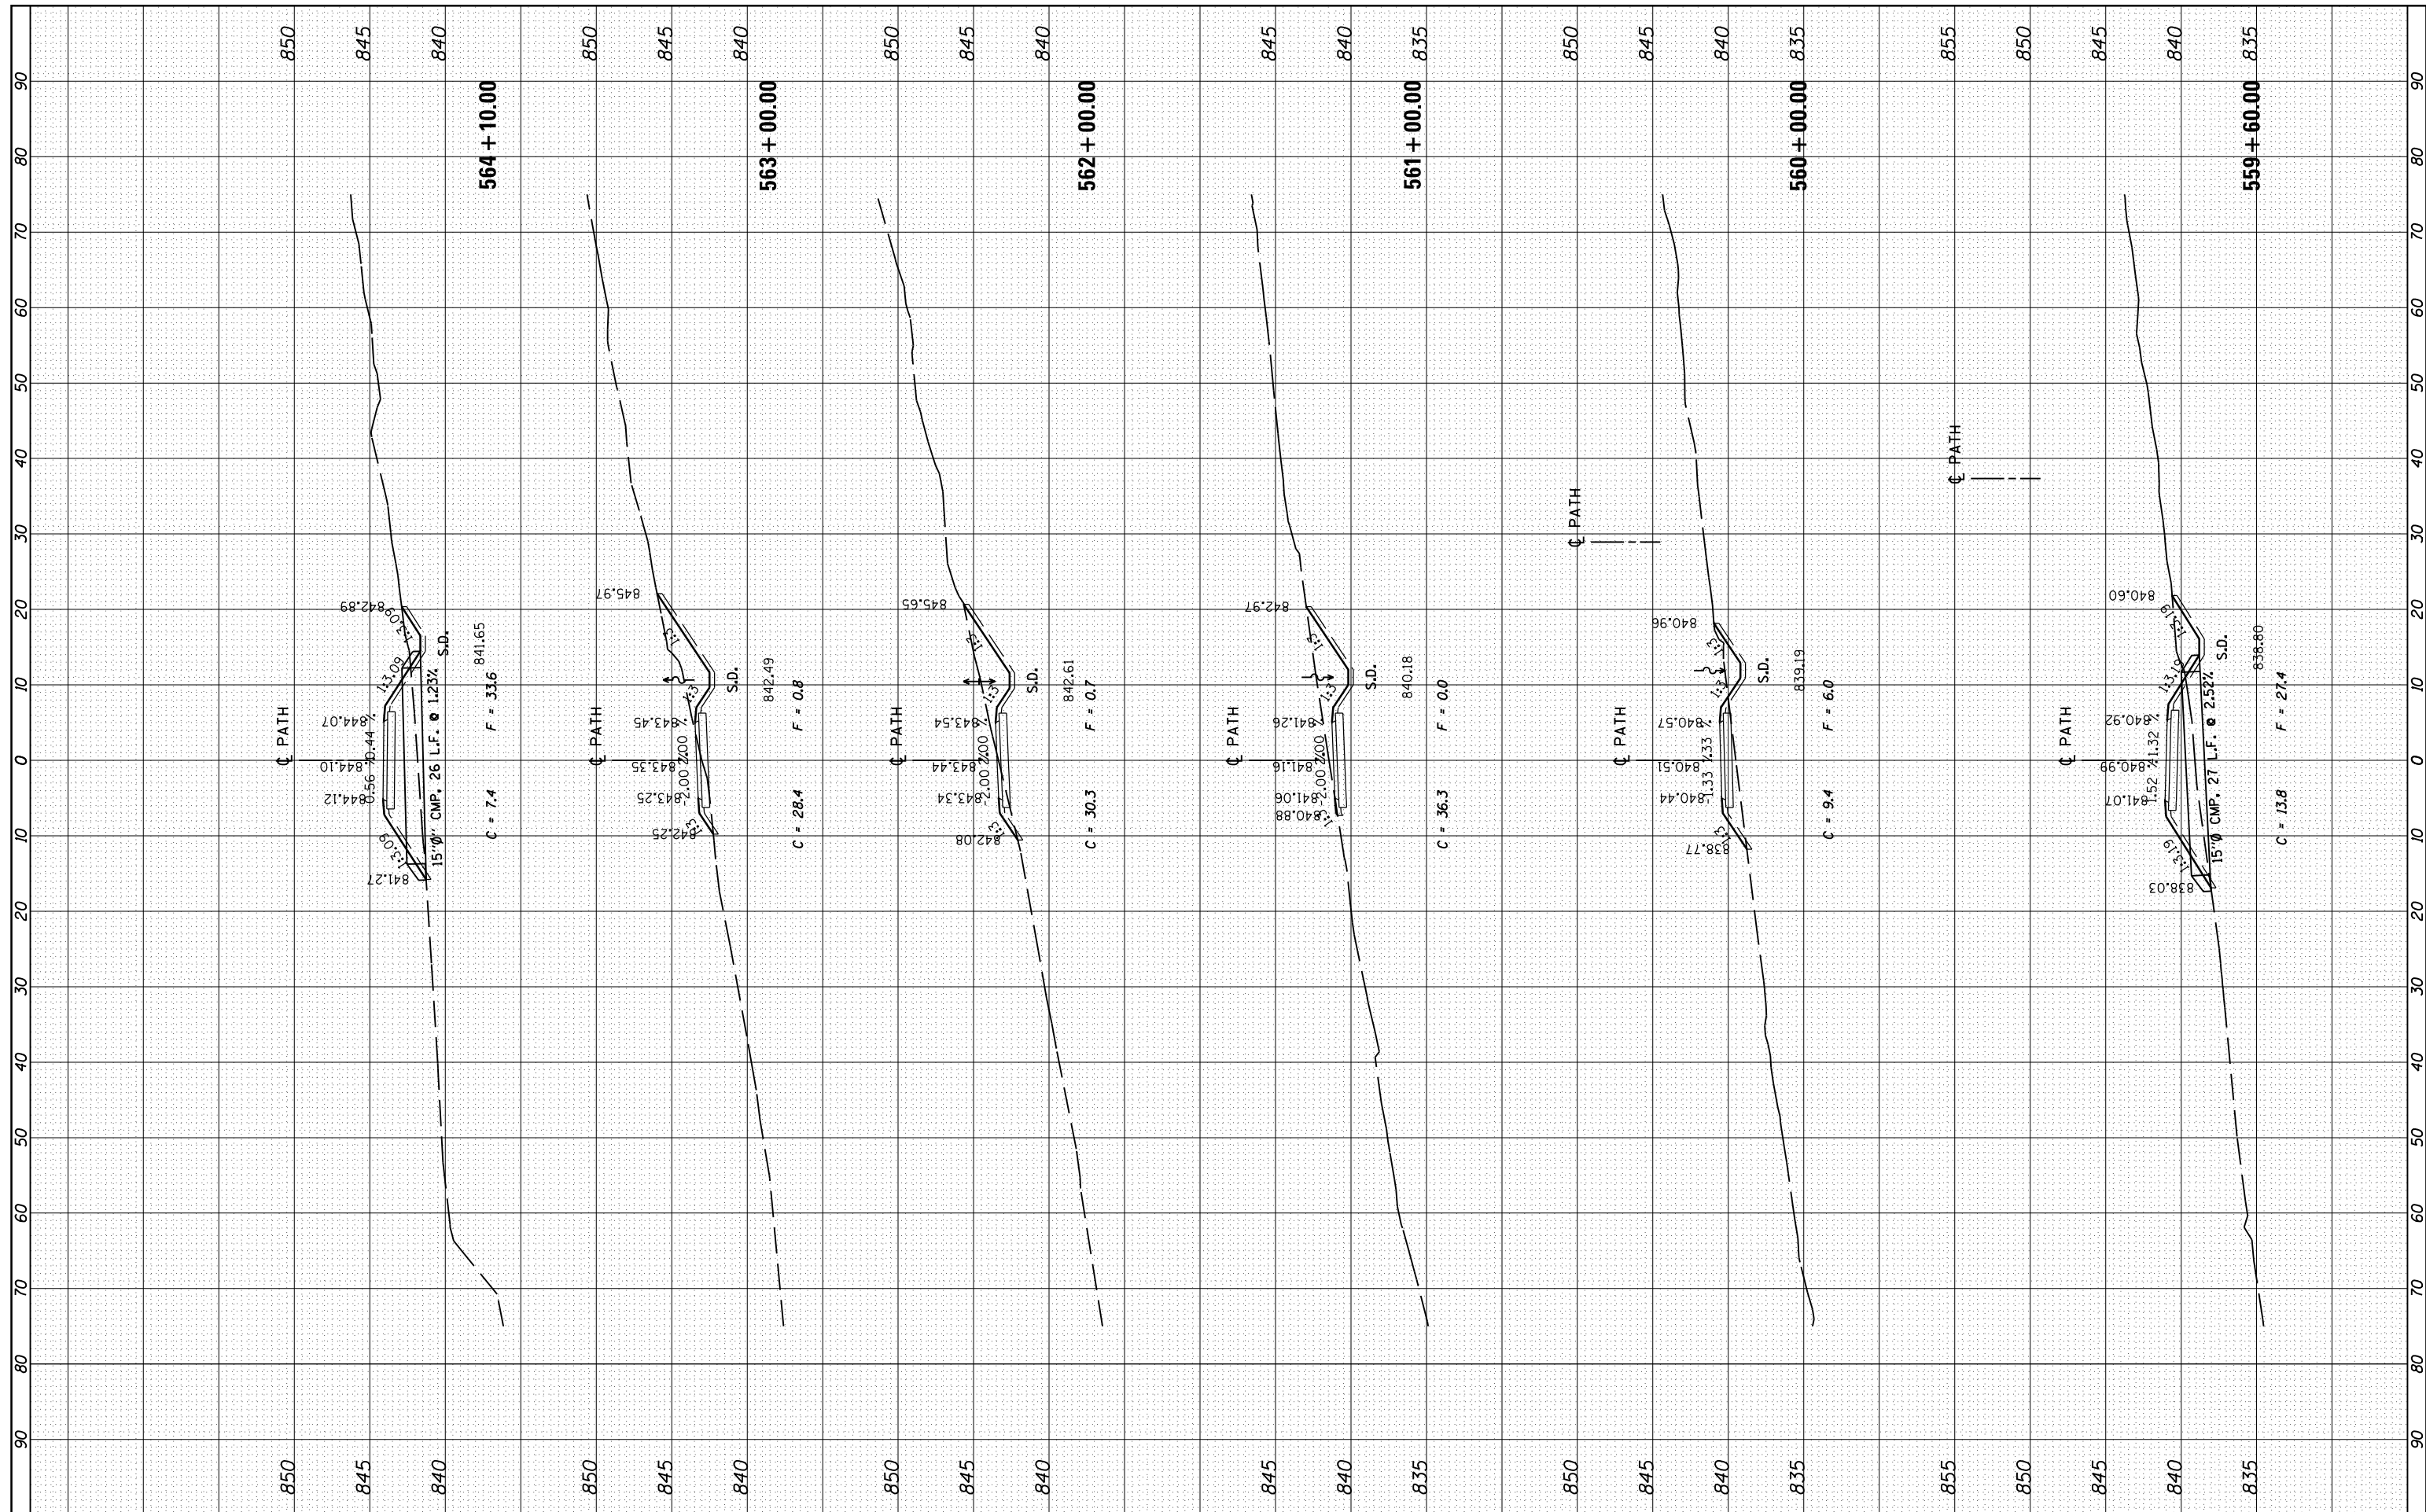

FILE NAME =	USER NAME = *USER*	DESIGNED - THW	REVISED -
FILEL		DRAWN - THW	REVISED -
		CHECKED - AJK	REVISED -
		DATE - 4.30 2013	REVISED -

**STATE OF ILLINOIS
DEPARTMENT OF TRANSPORTATION**

CROSS SECTION - ROCK CUT			
SCALE:	SHEET	OF	SHEETS
			STA. 559+60.00 TO STA. 564+10.00

F.A.P. RTE.	SECTION	COUNTY	TOTAL SHEETS	SHEET NO.
303	129R	WINNEBAGO	968	961
			CONTRACT NO. 64988	
ILLINOIS FED. AID PROJECT				