


WATER MAIN FITTINGS	FIRE HYDRANTS	WATER MAIN PIPES	WATER MAIN VALVE VAULTS
WM-F31 16" X 6" TEE STA 1125+50, 132' LT	WM-FH8 W/ AUXILIARY VALVE AND BOX STA 1125+50, 137' LT	WM-P22 600 LF OF 16" WATER MAIN WM-P23 5 LF OF 6" WATER MAIN RJT PIPE	WM-VV8 BUTTERFLY VALVE, 16" VALVE VAULT, TYPE A, 5' DIA, TYPE 1, CL STA 1125+57, 132' LT

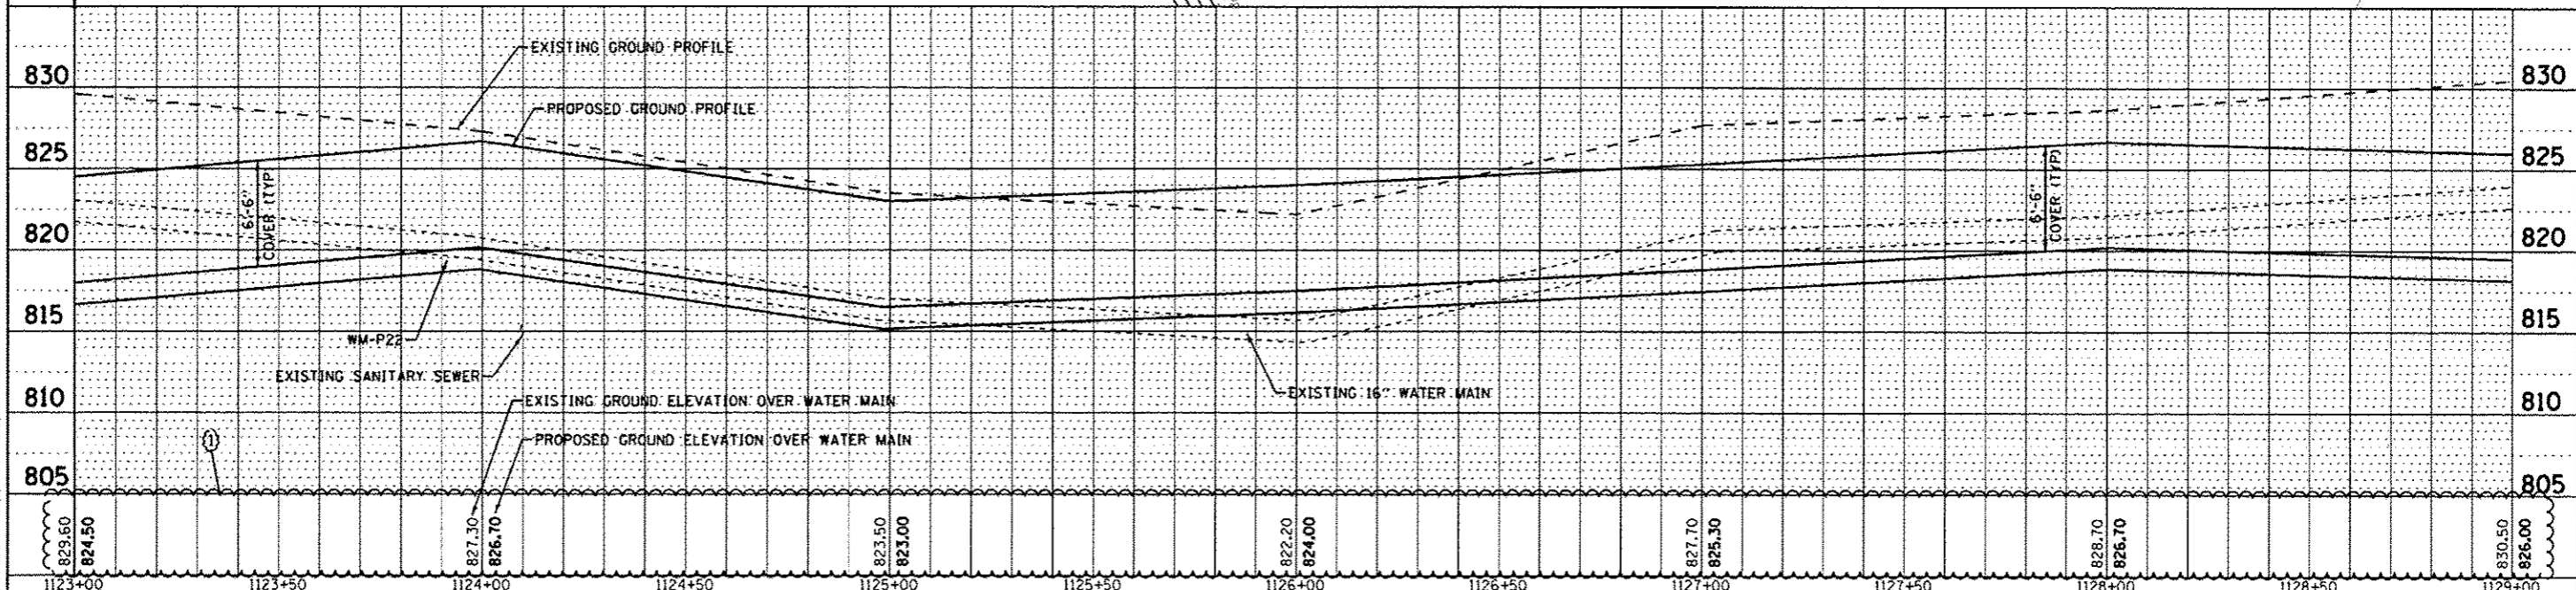

COPYRIGHT © 2013 BY BAXTER & HOWLAND, INC.
 STATE OF ILLINOIS - PROFESSIONAL DESIGN FIRM
 1401 EAST 15TH STREET, SUITE 200
 DECATUR, ILLINOIS 62521-1500

DESIGNED - MPK	REVISED (1) ADDENDUM AUG 27, 2013
DRAWN - KAR	REVISED -
CHECKED - MPK	REVISED -
DATE - APRIL 30, 2013	FILE - #FILES#

STATE OF ILLINOIS
DEPARTMENT OF TRANSPORTATION

NORTH PARK PUBLIC WATER DISTRICT
ROUTE 173
WATER MAIN RELOCATION

F.A.P. RTE. 303	SECTION 129R	COUNTY WINNEBAGO	TOTAL SHEETS NO. 968
			473
CONTRACT NO. 64988			

SCALE: H₁ 1"=20' V₁ 1"=5'
 STA. 1123+00 TO STA. 1129+00
 FED. ROAD DIST. NO. ILLINOIS FED. AID PROJECT

Rev. Sheet 9-4-13