


WATER MAIN FITTINGS
 WM-F32
 16" SLEEVE
 STA 1129+44, 132' LT

WATER MAIN PIPES
 WM-P24
 44 LF OF 16" WATER MAIN
 RJT PIPE
 STA 1129+00 TO STA 1129+44

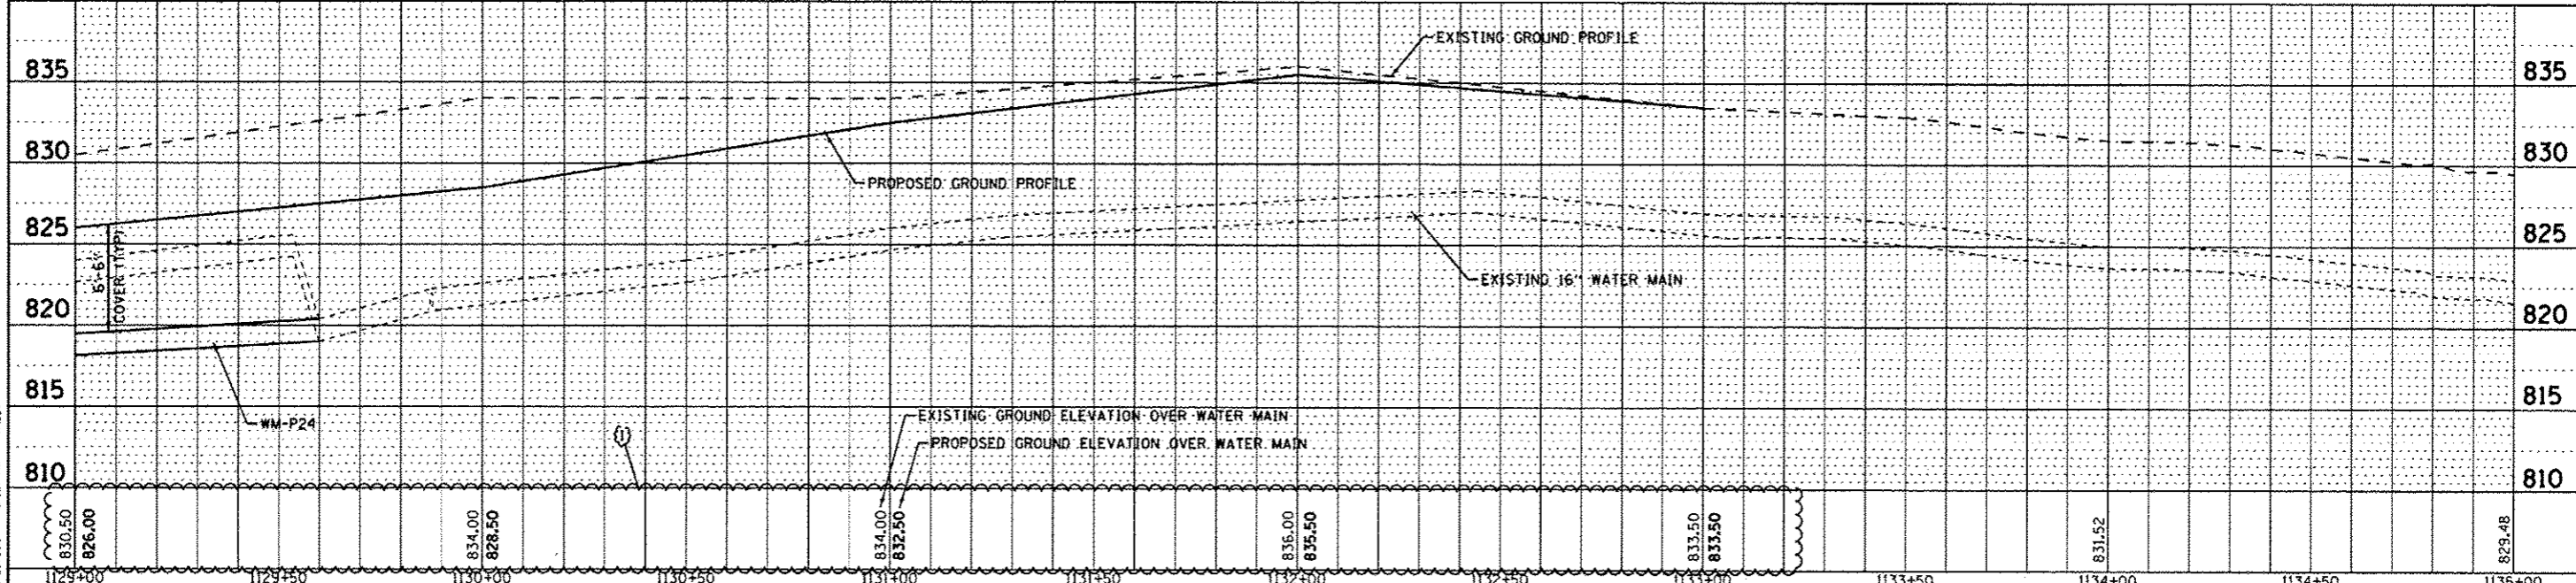

COPYRIGHT © 2013 BY BAXTER & WOODMAN, INC.
 STATE OF ILLINOIS - PROFESSIONAL DESIGN FIRM
 LICENSE NO. BR-00127 - EXPIRES 4/30/2015
 1400 W. BROADWAY, SUITE 200, WINNEBAGO, IL 60093

1129+00	1129+50	1130+00	1130+50	1131+00	1131+50	1132+00	1132+50	1133+00	1133+50	1134+00	1134+50	1135+00
830.50	826.00	834.00	828.50	834.00	832.50	836.00	835.50	833.50	833.50	831.52		829.48

DESIGNED - MPK	REVISED (1) ADDENDUM AUG 27, 2013
DRAWN - KAR	REVISED -
CHECKED - MPK	REVISED -
DATE - APRIL 30, 2013	FILE - #FILES#

STATE OF ILLINOIS
 DEPARTMENT OF TRANSPORTATION

NORTH PARK PUBLIC WATER DISTRICT
 ROUTE 173
 WATER MAIN RELOCATION

F.A.P. RYE. 303	SECTION 129R	COUNTY WINNEBAGO	TOTAL SHEETS 968	SHEET NO. 474
FED. ROAD DIST. NO. [ILLINOIS] FED. AID PROJECT			CONTRACT NO. 64988	

SCALE: H: 1"=20' V: 1"=5'
 STA. 1129+00 TO STA. 1135+00

Rev. Sheet 9-4-13