


**GENERAL NOTES:**

1. Stations and offsets are measured from center line of Coaltown Road to the centerline of the drilled HP Soldier Piles.
2. The existing 8" Sanitary Sewer (VCP) will be abandoned and filled with Controlled Low Strength Material (CLSM) by others. The Proposed Soldier Piles shall be drilled through the abandoned Sanitary Sewer where conflicts occur.

**INDEX OF SHEETS:**

- SC-1 General Plan & Elevation
- SC-2 General Notes
- SC-3 Soil Borings-1
- SC-4 Soil Borings-2

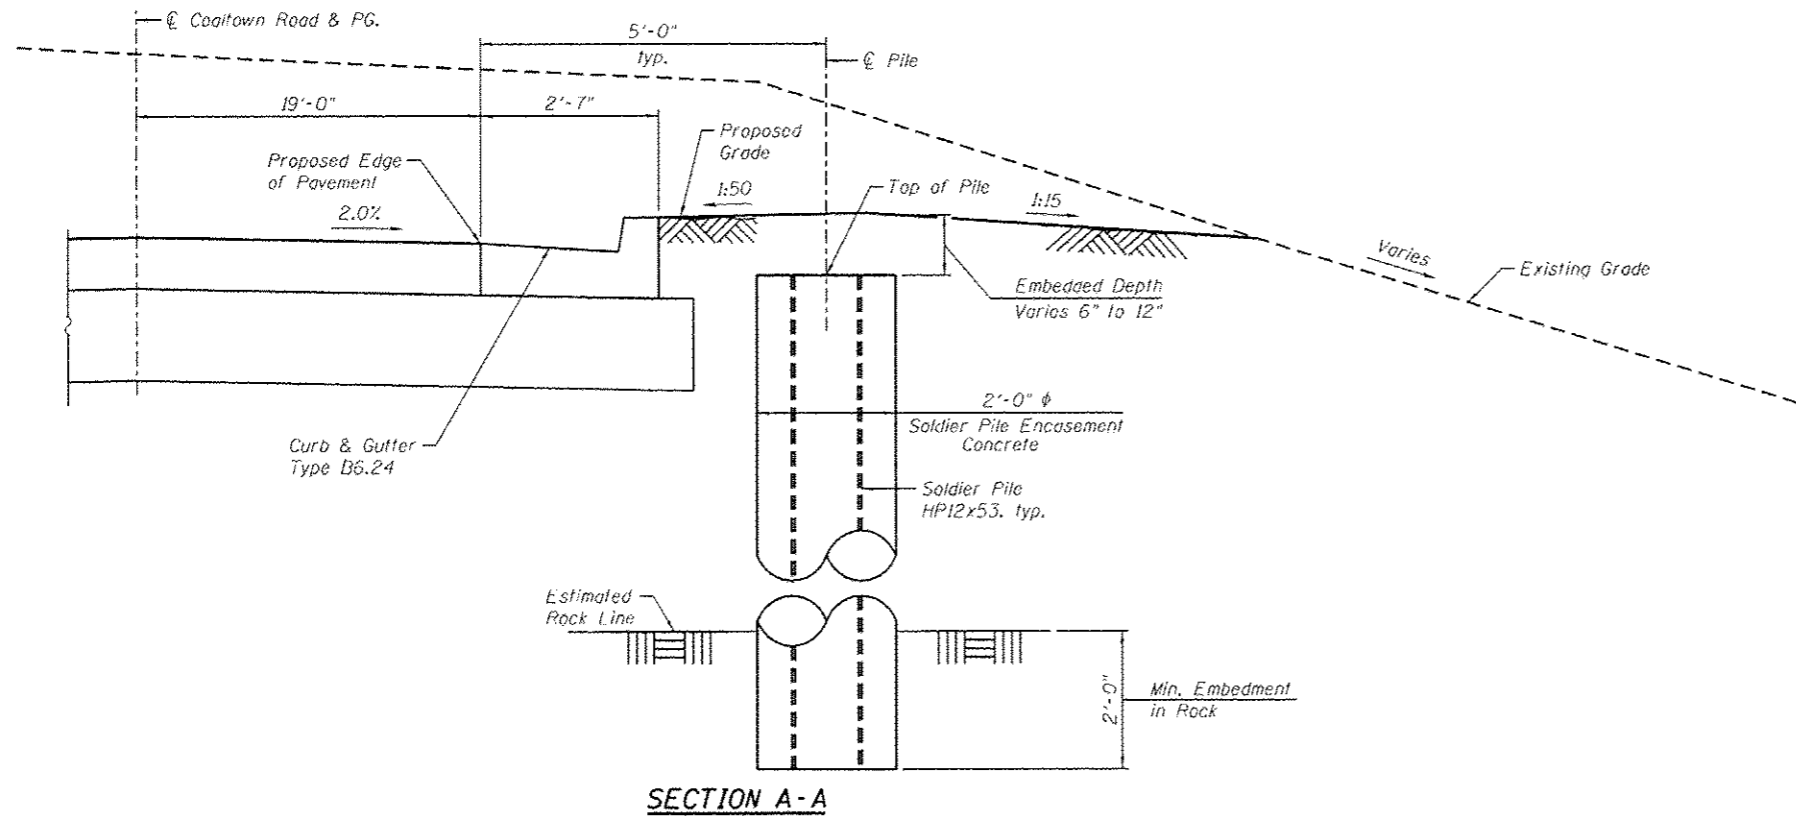

**TOTAL BILL OF MATERIAL**

ITEM	UNIT	TOTAL
Drilling And Setting Soldier Piles (In Soil)	Cu Ft	970
Drilling And Setting Soldier Piles (In Rock)	Cu Ft	164
Furnishing Soldier Piles (HP Section)	Foot	372

*Added Sheet 10-24-13*

N:\PROJ\2013\2013-02\CONTRACT\_1\Drawings\Structure\AC\HP\Soldier\_Pile\_Wall\_D64884\Soldier\_Pile\_Wall\_2.dwg

CLARKE GROUP, INC. CONSULTING ENGINEERS 1001 W. WASHINGTON ST. SUITE 200 ROCK ISLAND, IL 61201 TEL: 309.399.1100 FAX: 309.399.1101	USER NAME: rdaniel DESIGNED: BWS CHECKED: JJH DRAWN: RD PLOT DATE: 8/15/2013	REVISED: Addendum 1 8/15/2013 REVISED: REVISED: REVISED:	STATE OF ILLINOIS DEPARTMENT OF TRANSPORTATION	GENERAL NOTES STRUCTURE NO. 081-P003 SHEET NO. SC-2 OF SC-4 SHEETS	F.A.P. RTE. 595 SECTION 142-1R & 142-1HB COUNTY ROCK ISLAND TOTAL SHEETS 507 SHEET NO. 363B CONTRACT NO. 64884 ILLINOIS FED. AID PROJECT
--	--	---	---	--	--