
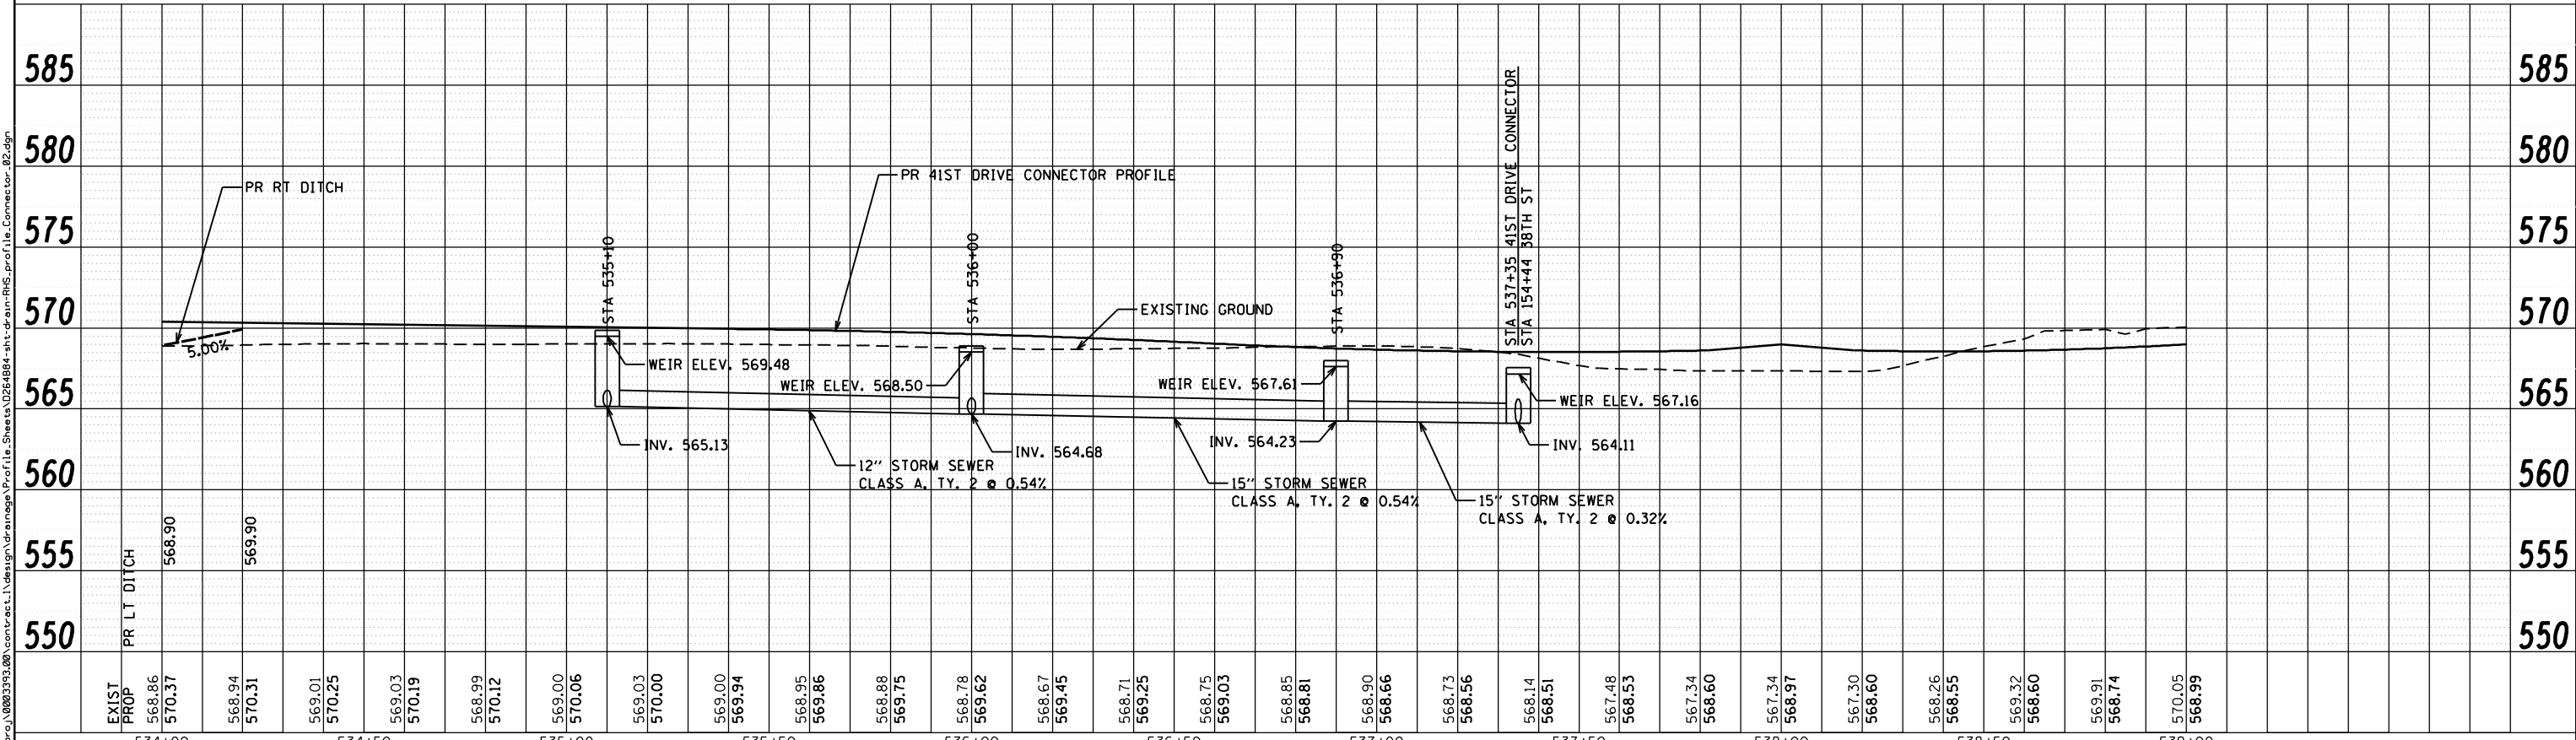


FILE NAME: c:\p\proj\080319108\contract\1\design\drainage\Profile\Sheet\0264884-shr-drain-PR15-Connector-02.dgn

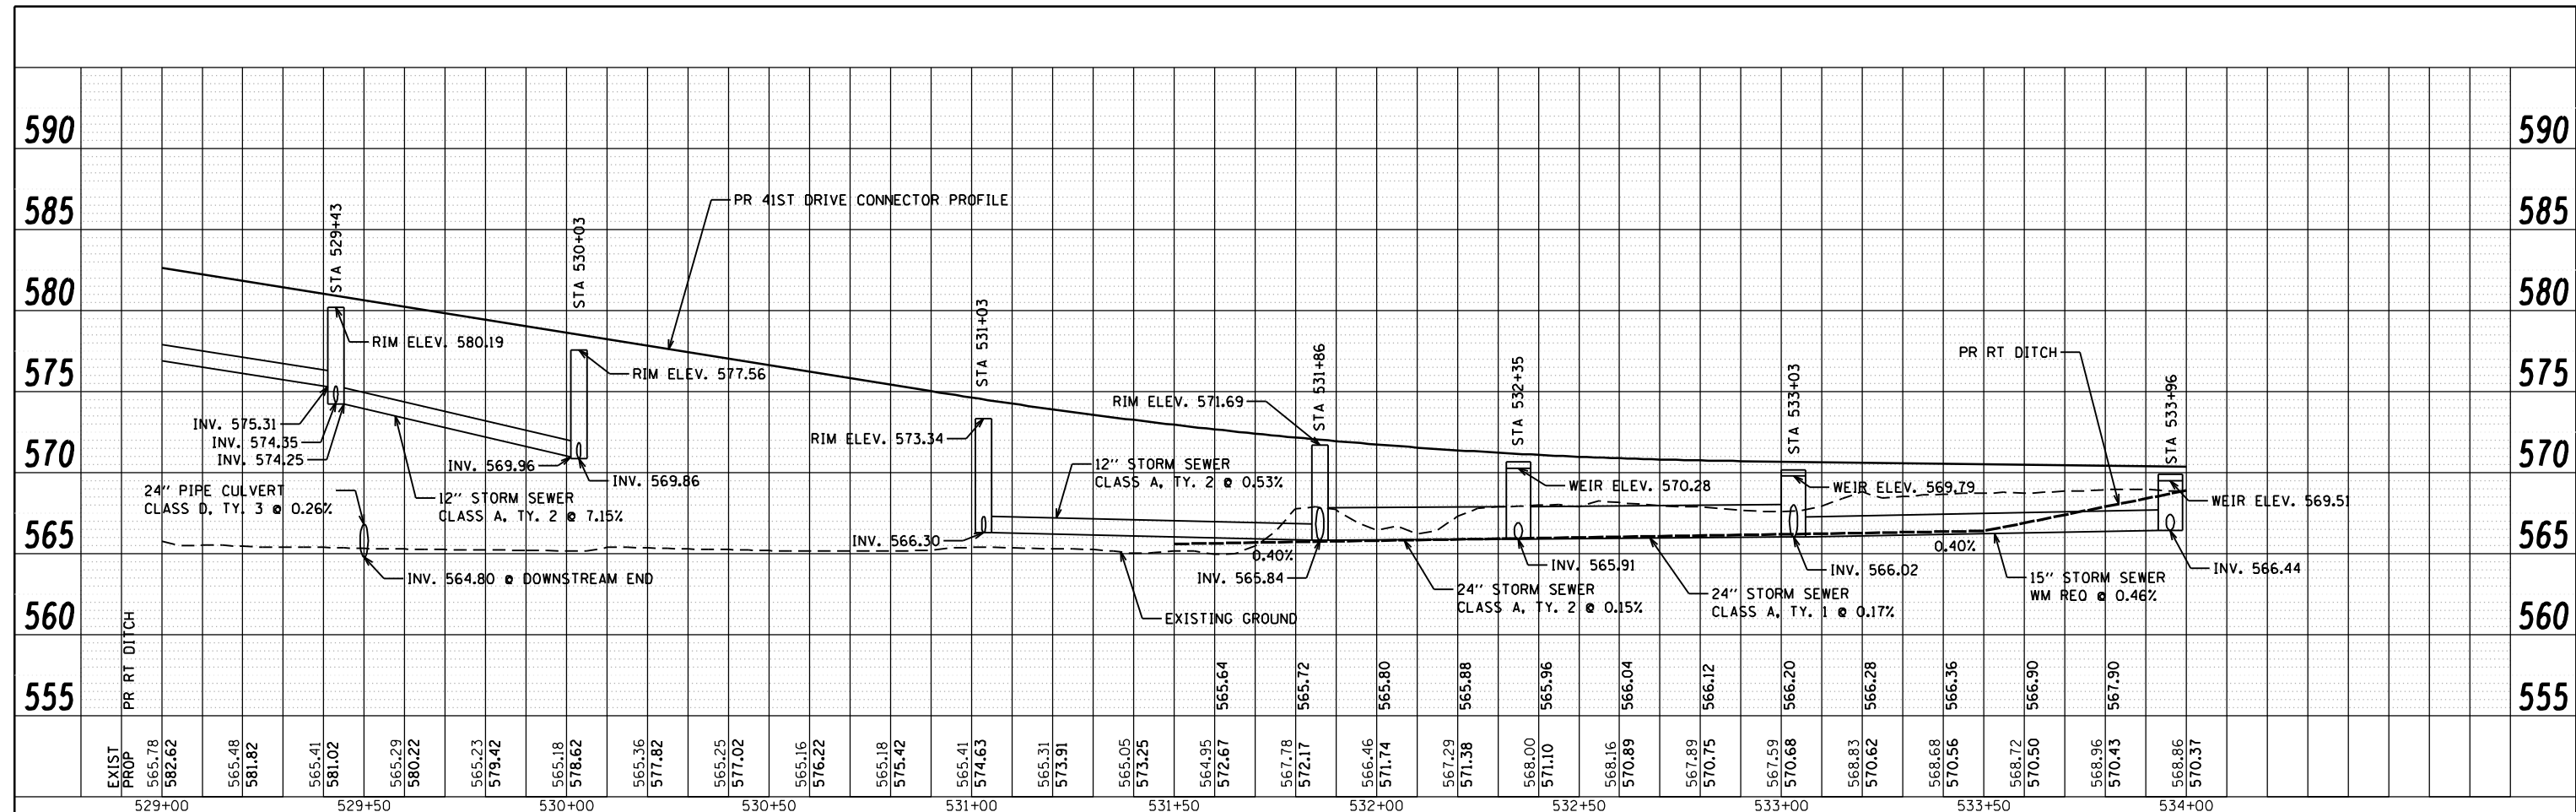

EXIST PROP	565.78	565.48	565.41	565.29	565.23	565.18	565.36	565.25	565.16	565.18	565.41	565.31	565.05	564.95	567.78	566.46	567.29	568.00	567.89	567.59	568.83	568.68	568.72	568.96	568.86
529+00	529+50	530+00	530+50	531+00	531+50	532+00	532+50	533+00	533+50	534+00	534+00	534+50	535+00	535+50	536+00	536+50	537+00	537+50	538+00	538+50	539+00	539+00	539+50	540+00	540+00

Ciorba Group, Inc.
 CONSULTING ENGINEERS
 5507 North Cumberland Avenue, Suite 402
 Chicago, Illinois 60656
 Tel. 773.776.4009 Fax 773.776.4014

USER NAME = adow	DESIGNED - JAS	REVISED -
PLOT SCALE = 488.0000' / FT.	DRAWN - AMD	REVISED -
PLOT DATE = 3/11/2013	CHECKED - DMM	REVISED -
	DATE - 3/11/2013	REVISED -

**STATE OF ILLINOIS
 DEPARTMENT OF TRANSPORTATION**

**41ST DRIVE CONNECTOR
 PROPOSED DRAINAGE PROFILE RIGHT**

SCALE: SHEET NO. OF SHEETS STA. TO STA.

F.A.P. RTE.	SECTION	COUNTY	TOTAL SHEETS	SHEET NO.
595	(142-1)R & 142-1HB	ROCK ISLAND	507	213
CONTRACT NO. 64B84			ILLINOIS FED. AID PROJECT	