


**PROJECT IMPROVEMENT BEGINS
STA 10+00.00**

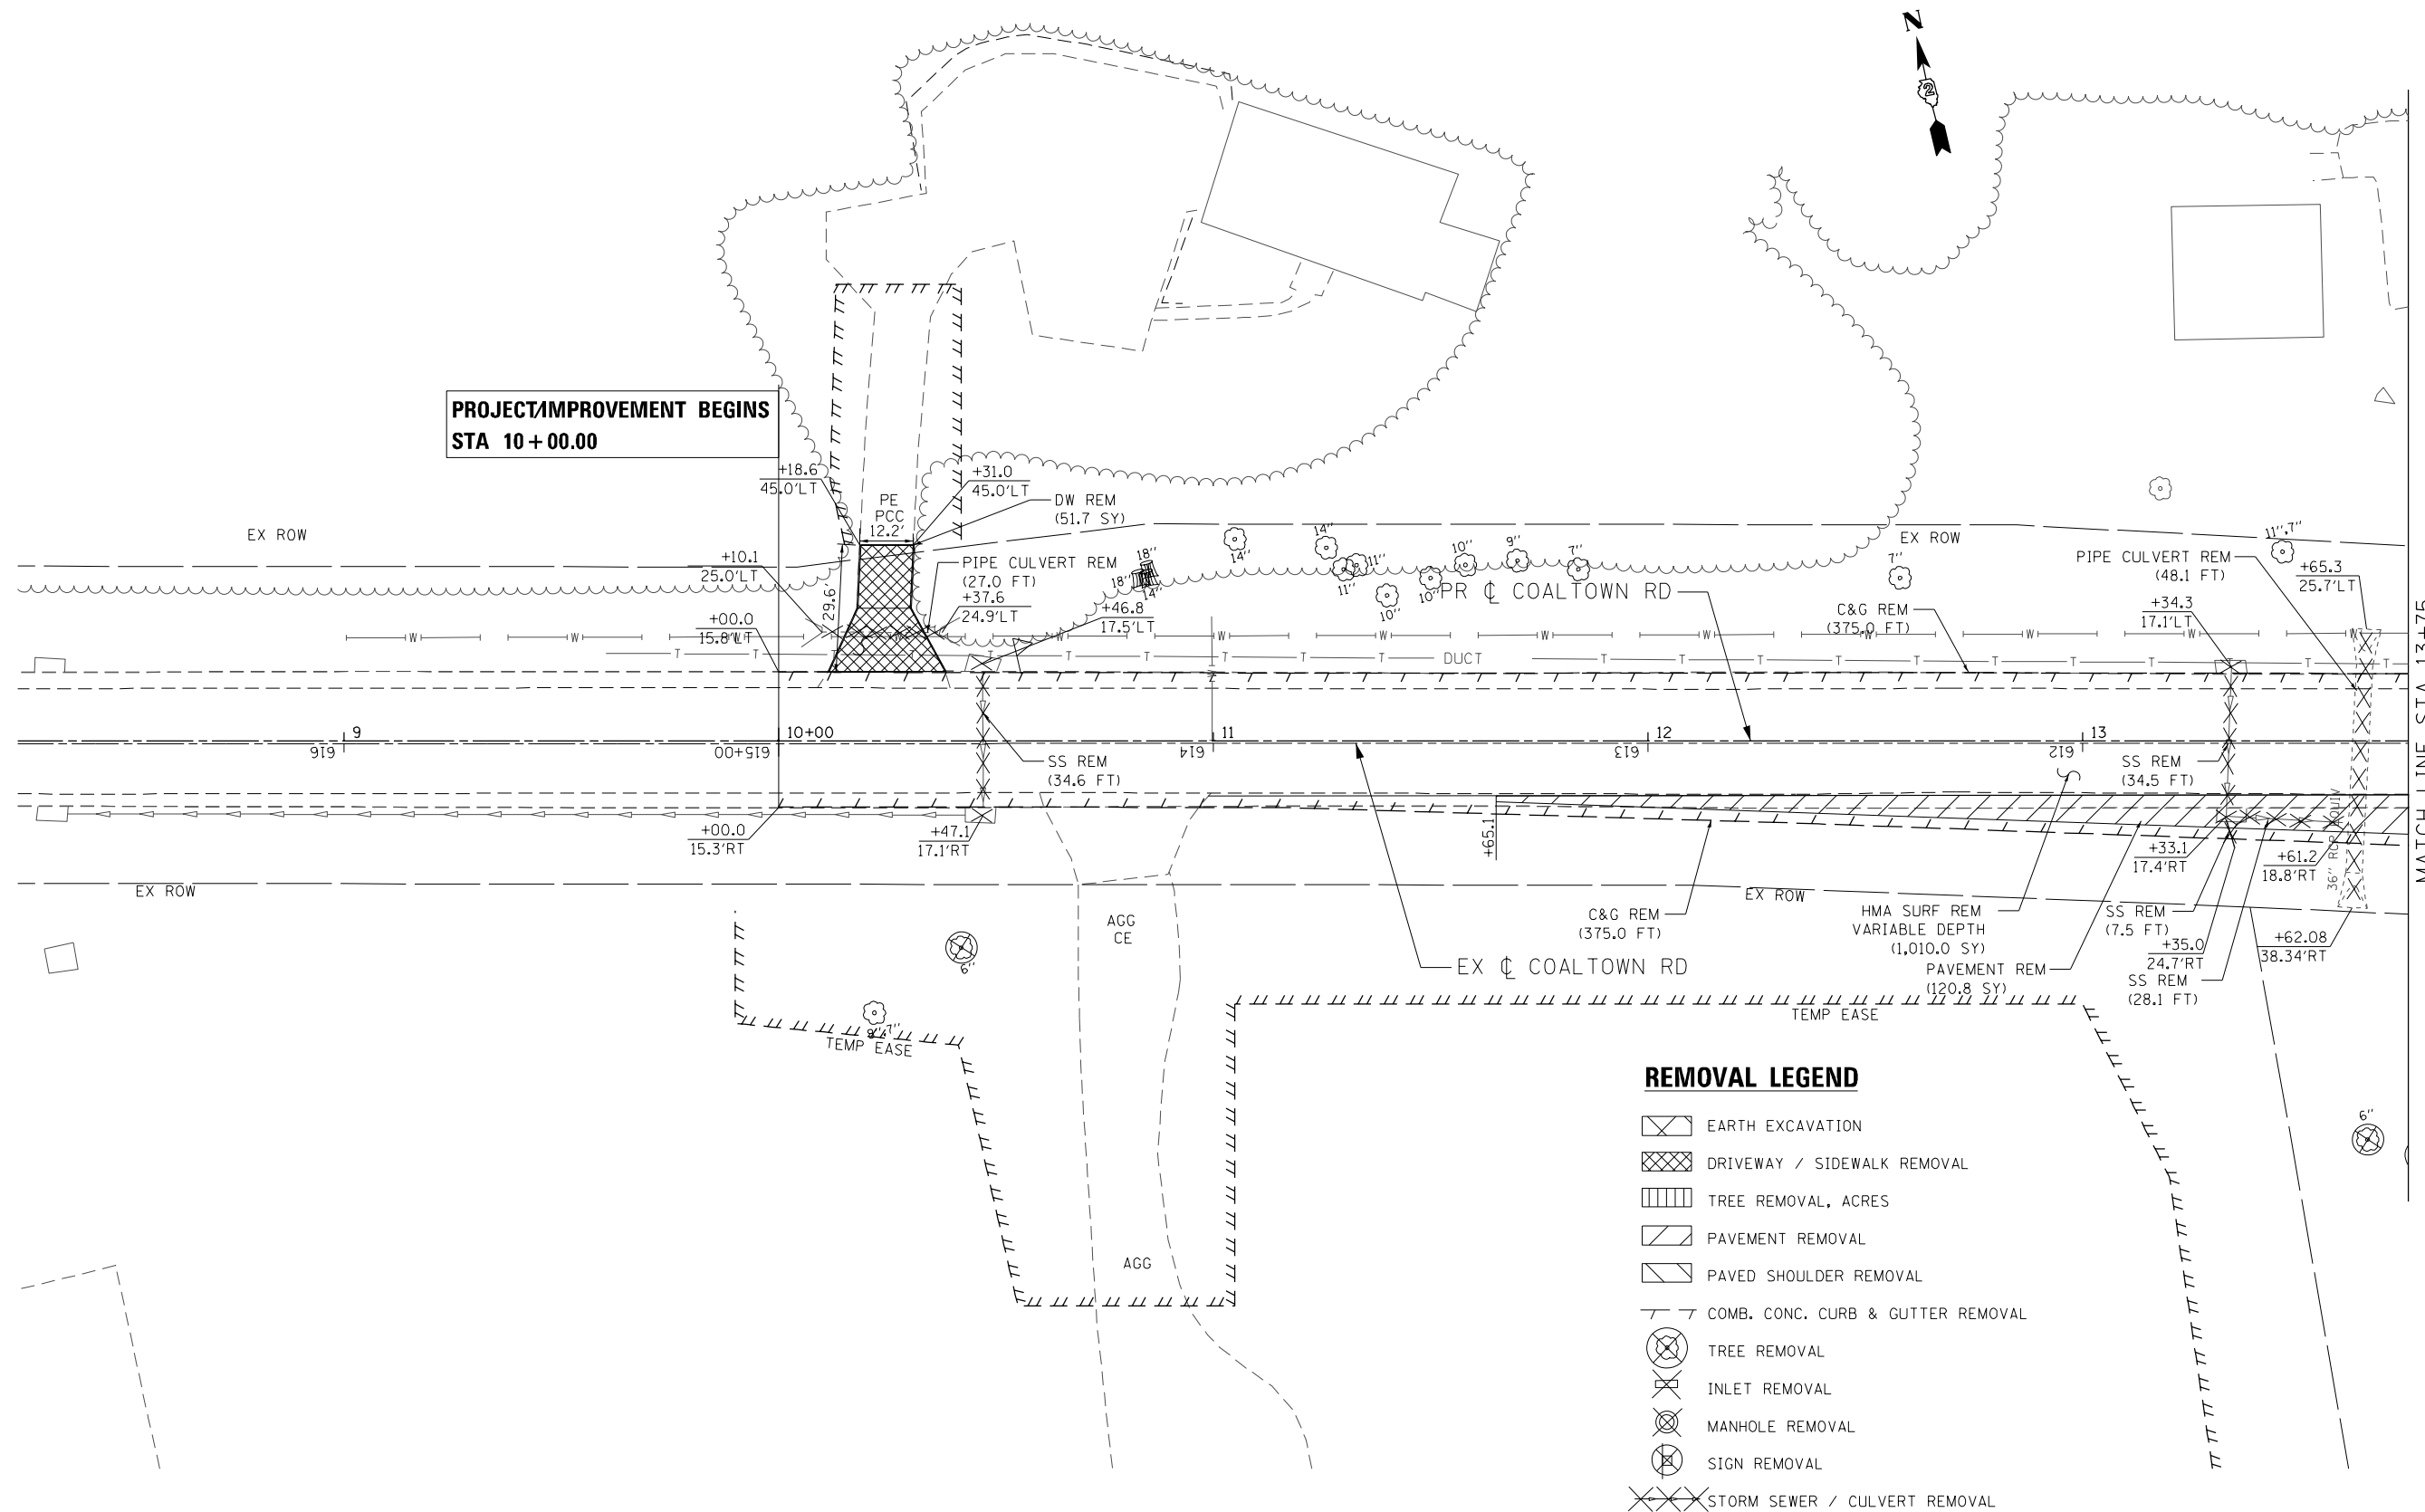

REMOVAL LEGEND

- EARTH EXCAVATION
- DRIVEWAY / SIDEWALK REMOVAL
- TREE REMOVAL, ACRES
- PAVEMENT REMOVAL
- PAVED SHOULDER REMOVAL
- COMB. CONC. CURB & GUTTER REMOVAL
- TREE REMOVAL
- INLET REMOVAL
- MANHOLE REMOVAL
- SIGN REMOVAL
- STORM SEWER / CULVERT REMOVAL



MATCH LINE STA 13+75
SEE SHEET 229



2600 Warrenville Road, Suite 203, Downers Grove, IL 60515
630.705.0110 voice, 630.839.2566 fax
www.mps-il.com
MILLENNIA PROFESSIONAL SERVICES

DESIGNED - TVN	REVISED -
DRAWN - CJD	REVISED -
CHECKED - RPD	REVISED -
DATE - 3/11/2013	REVISED -

**STATE OF ILLINOIS
DEPARTMENT OF TRANSPORTATION**

**COALTOWN ROAD
REMOVAL PLAN**

SCALE: 1"=20' SHEET NO. 1 OF 4 SHEETS STA. 10+00.00 TO STA. 13+75.00

F.A.P. RTE.	SECTION	COUNTY	TOTAL SHEETS	SHEET NO.
595	(142-11R & 142-11B)	ROCK ISLAND	507	228
				CONTRACT NO. 64B84

REM-10

Pr:\2011\ME11008_PTB155-26_IL5_JDR.Ciorba\CADD\Shets\0264B84-sht-rem10.CTRw01.dgn