


**REMOVAL LEGEND**

- EARTH EXCAVATION
- DRIVEWAY / SIDEWALK REMOVAL
- TREE REMOVAL, ACRES
- PAVEMENT REMOVAL
- PAVED SHOULDER REMOVAL
- COMB. CONC. CURB & GUTTER REMOVAL
- TREE REMOVAL
- INLET REMOVAL
- MANHOLE REMOVAL
- SIGN REMOVAL
- STORM SEWER / CULVERT REMOVAL

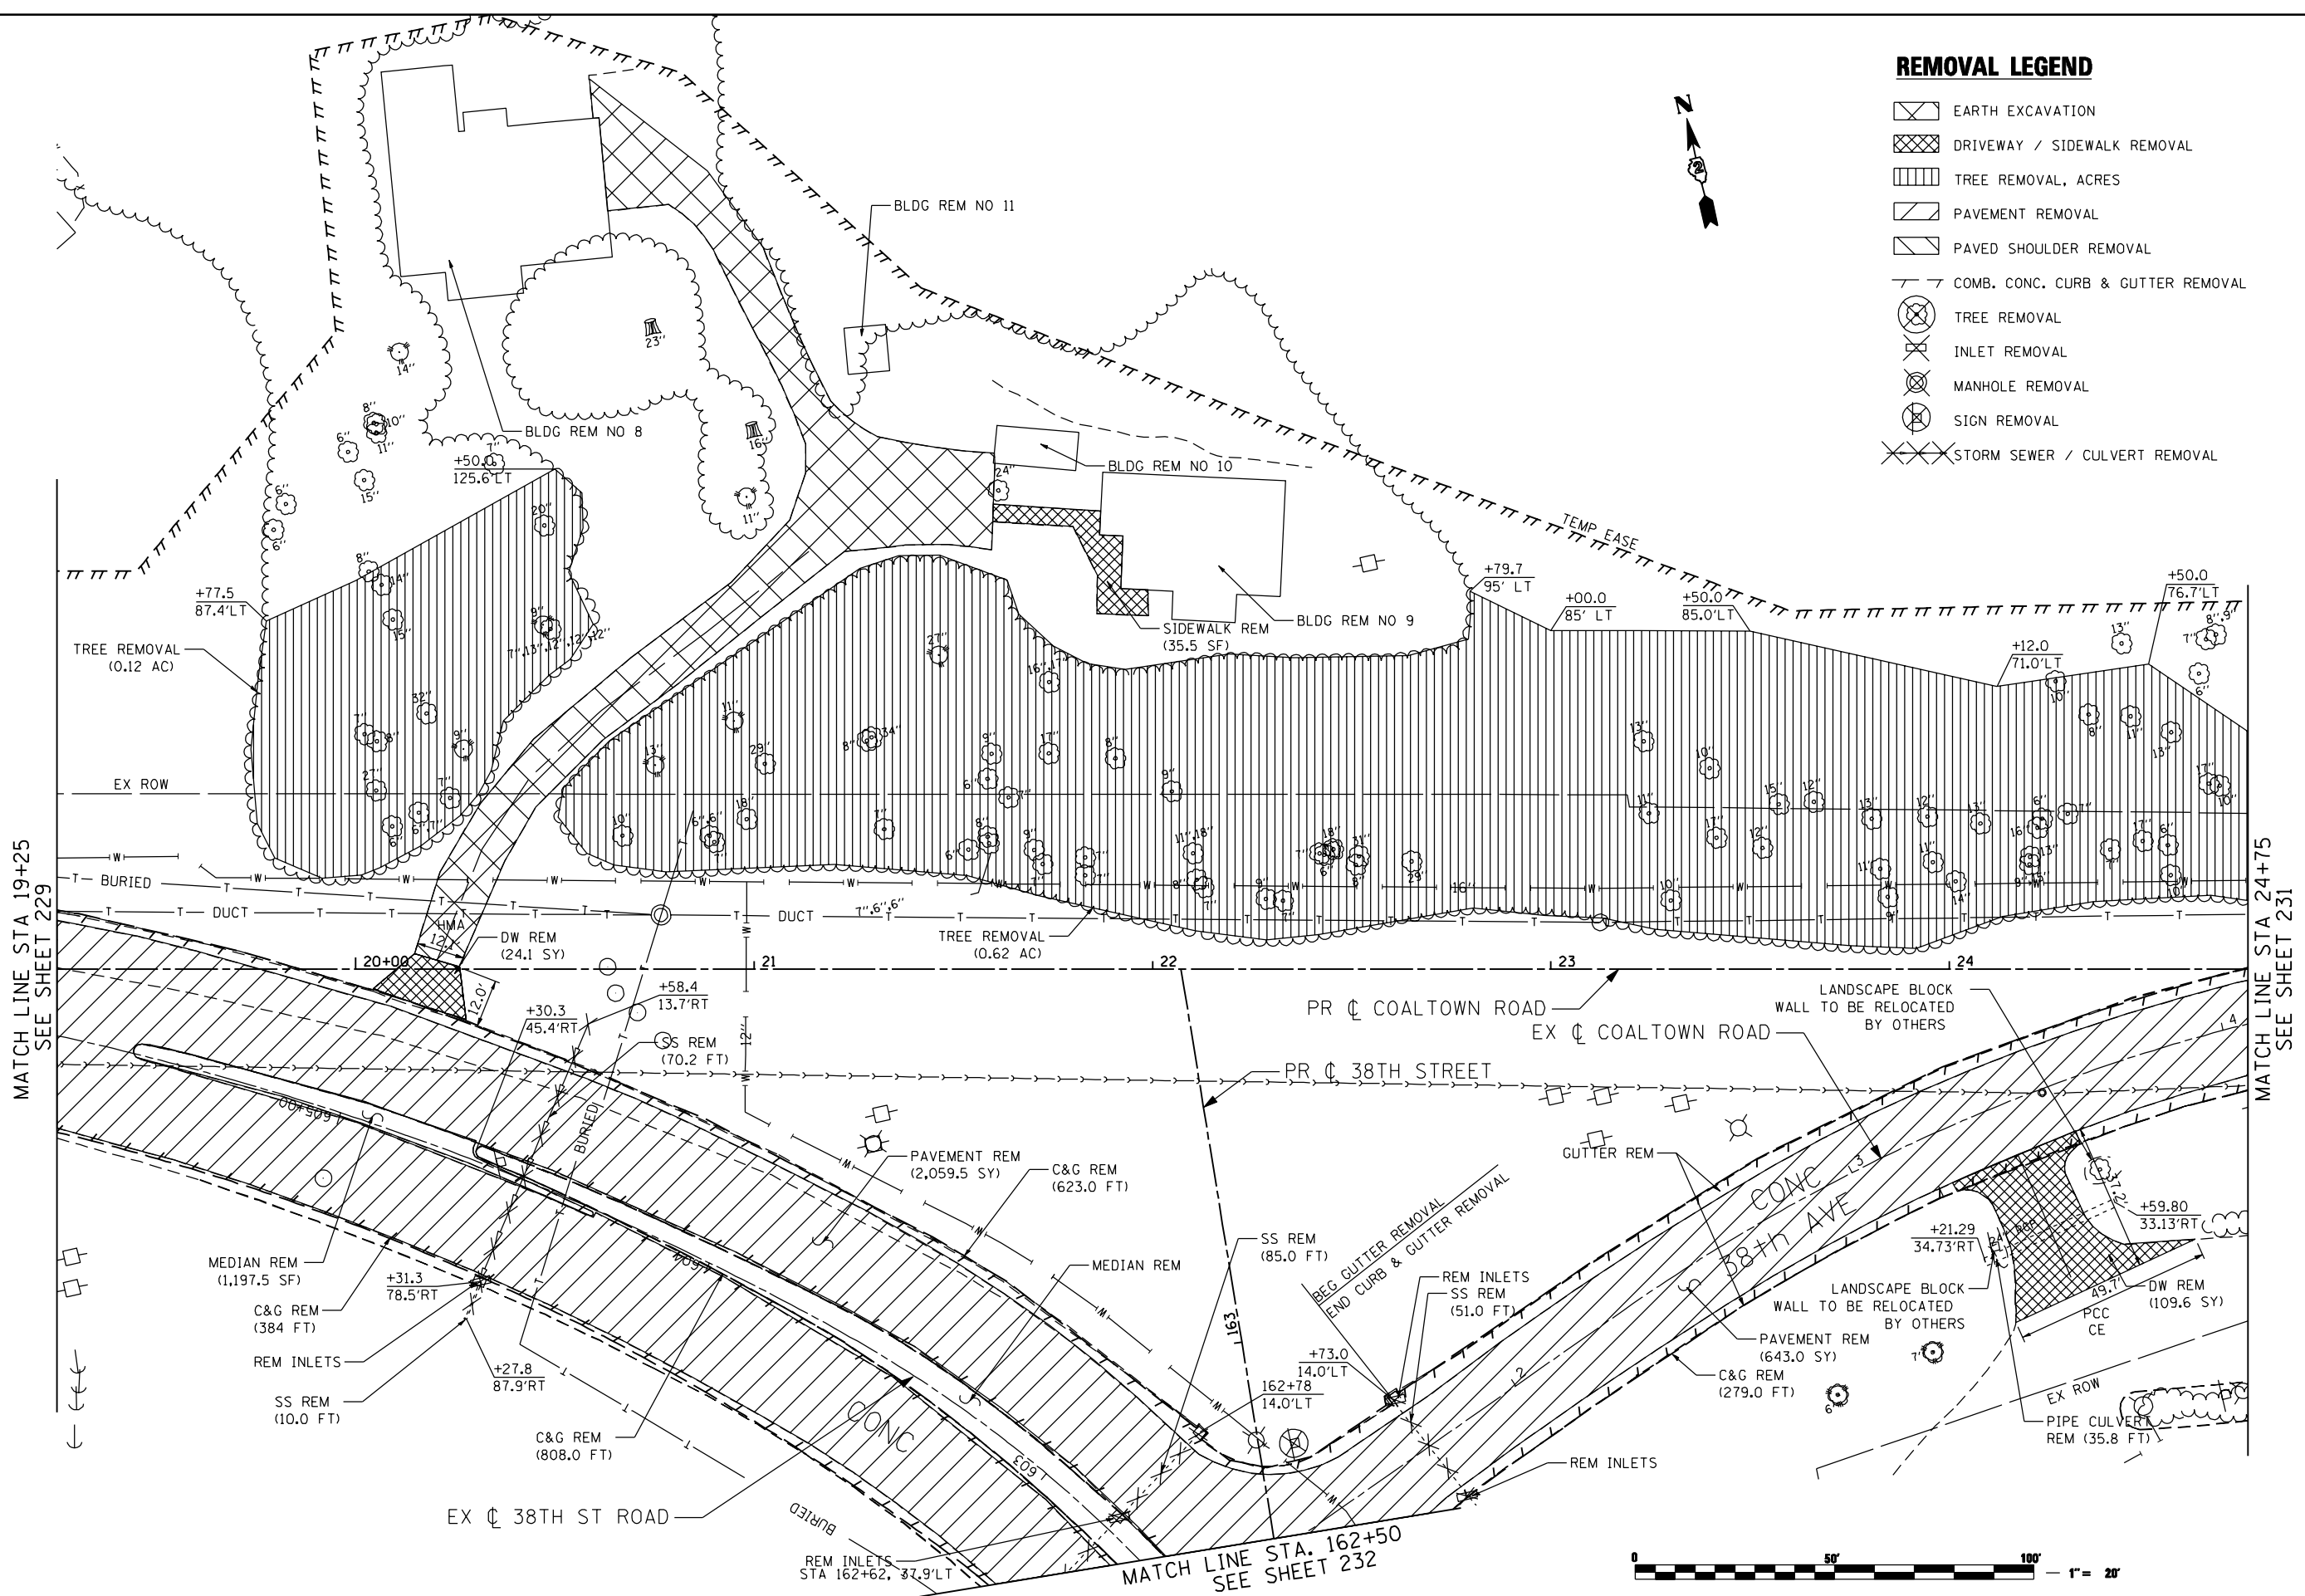

MATCH LINE STA 19+25  
SEE SHEET 229

MATCH LINE STA 24+75  
SEE SHEET 231



REM-12

2600 Warrenville Road, Suite 203, Downers Grove, IL 60515  
630.705.0110 voice, 630.839.3566 fax  
www.mps-il.com

**MILLENNIA PROFESSIONAL SERVICES**

DESIGNED - TVN	REVISED - ADDENDUM 1-8/15/13
DRAWN - CJD	REVISED -
CHECKED - RPD	REVISED -
DATE - 8/15/2013	REVISED -

**STATE OF ILLINOIS  
DEPARTMENT OF TRANSPORTATION**

**COALTOWN ROAD  
REMOVAL PLAN**

SCALE: 1"=20' SHEET NO. 3 OF 4 SHEETS STA. 19+25.00 TO STA. 24+75.00

F.A.P. RTE.	SECTION	COUNTY	TOTAL SHEETS	SHEET NO.
595	(142-1JR & 142-1HB)	ROCK ISLAND	507	230
CONTRACT NO. 64B84				

FED. ROAD DIST. NO. 1 | ILLINOIS FED. AID PROJECT  
P:\2011\ME11008\_PTB155-26\_IL5\_JDR\_Ctorbo\CA00\Shts\264B84-shts\rem12.CTR\03.dgn