


REMOVAL LEGEND

- EARTH EXCAVATION
- DRIVEWAY / SIDEWALK REMOVAL
- TREE REMOVAL, ACRES
- PAVEMENT REMOVAL
- PAVED SHOULDER REMOVAL
- COMB. CONC. CURB & GUTTER REMOVAL
- TREE REMOVAL
- INLET REMOVAL
- MANHOLE REMOVAL
- SIGN REMOVAL
- STORM SEWER / CULVERT REMOVAL

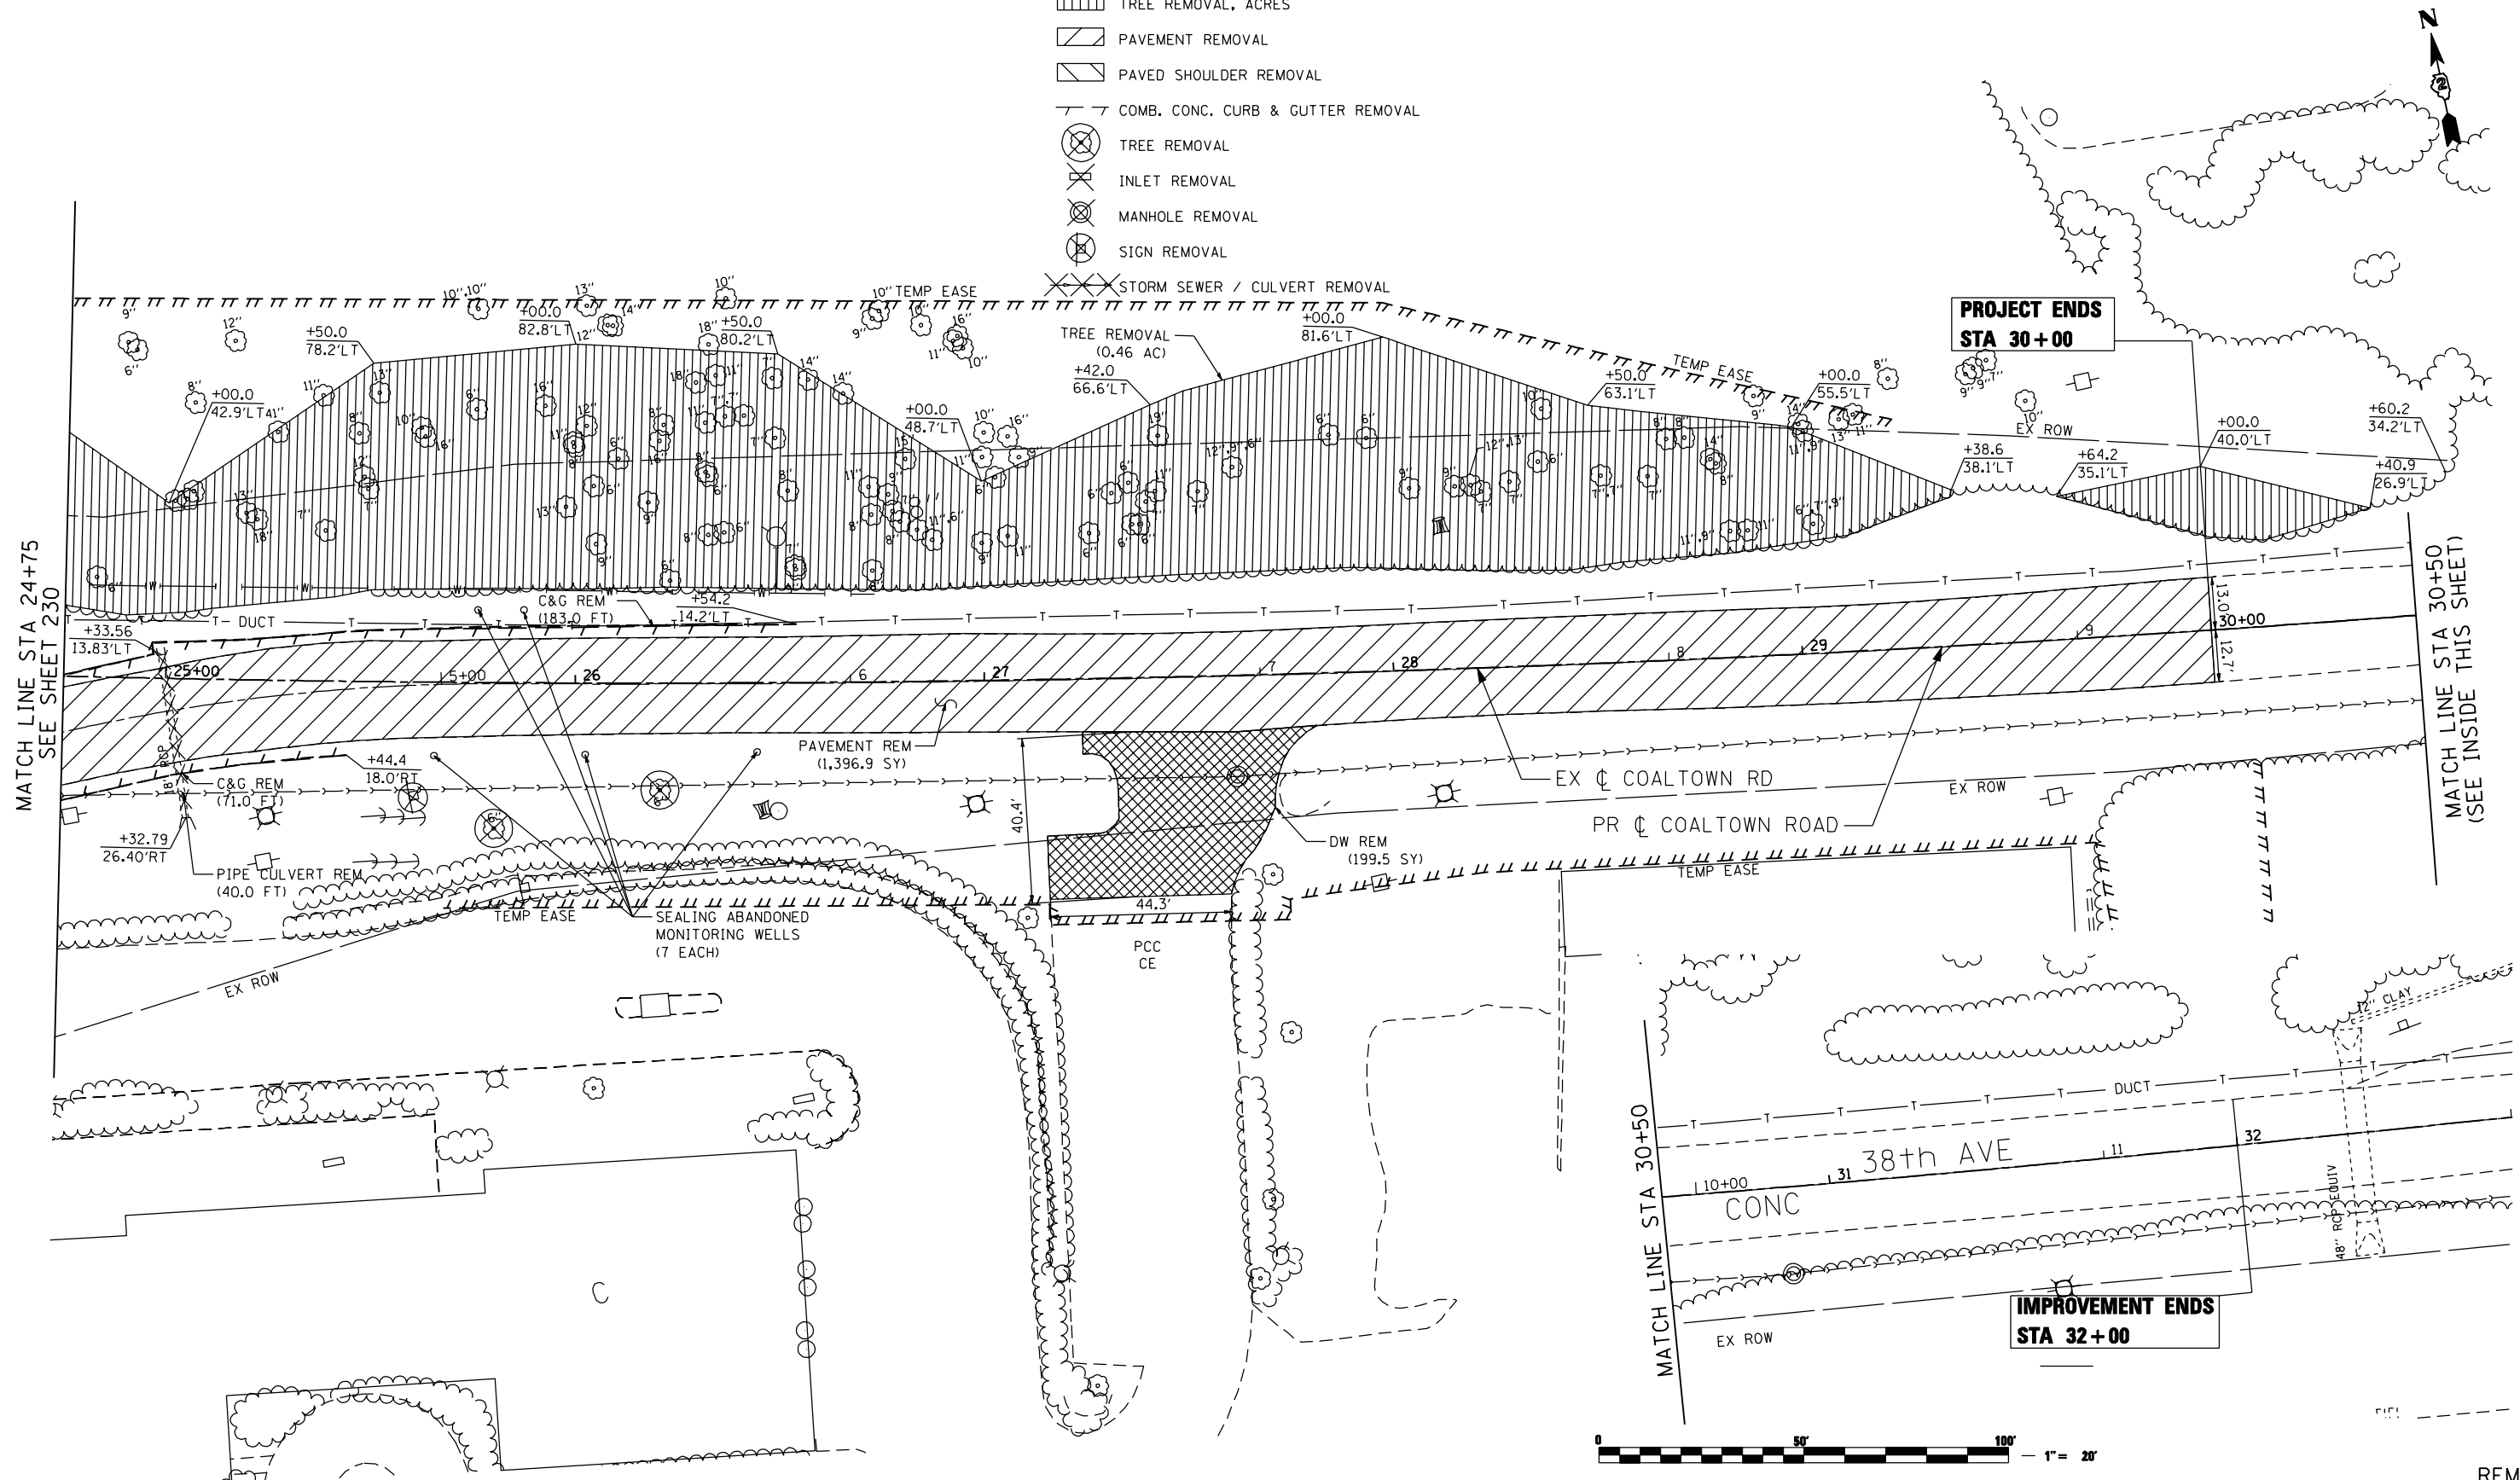

MATCH LINE STA 24+75
SEE SHEET 230

MATCH LINE STA 30+50
(SEE INSIDE THIS SHEET)

**PROJECT ENDS
STA 30+00**

**IMPROVEMENT ENDS
STA 32+00**



2600 Warrenville Road, Suite 203, Downers Grove, IL 60515
630.705.0110 voice, 630.839.3566 fax
www.mps-il.com

MILLENNIA PROFESSIONAL SERVICES

DESIGNED - TVN	REVISED - ADDENDUM 1-8/15/13
DRAWN - CJD	REVISED -
CHECKED - RPD	REVISED -
DATE - 8/15/2013	REVISED -

**STATE OF ILLINOIS
DEPARTMENT OF TRANSPORTATION**

**COALTOWN ROAD
REMOVAL PLAN**

SCALE: 1"=20' SHEET NO. 4 OF 4 SHEETS STA. 24+75.00 TO STA. 31+60.00

F.A.P. RTE. 595	SECTION (142-1JR & 142-1HB)	COUNTY ROCK ISLAND	TOTAL SHEETS 507	SHEET NO. 231
CONTRACT NO. 64B84				
FED. ROAD DIST. NO. 1 ILLINOIS FED. AID PROJECT				

REM-13

P:\2011\ME11008_PTB155-26_IL5_JDR_Ctorbo\CA00\Shts\264B84-shts\rem13.CTRw04.dgn