



LIGHTING BILL OF MATERIALS

		41ST DR CONNECTOR	SN 081-7002	SN 081-0176	SN 081-7003	TOTALS
UNDERGROUND CONDUIT, COILABLE NONMETALLIC CONDUIT, 2" DIA.	FOOT	50				50
UNDERGROUND CONDUIT, COILABLE NONMETALLIC CONDUIT, 3" DIA.	FOOT	80				80
CONDUIT EMBEDDED IN STRUCTURE, 2" DIA, PVC	FOOT	106	794	490	820	2210
JUNCTION BOX, STAINLESS STEEL, EMBEDDED IN STRUCTURE, 12" X 10" X 6"	EACH	1	1		1	3
HANDHOLE, COMPOSITE CONCRETE	EACH	2				2

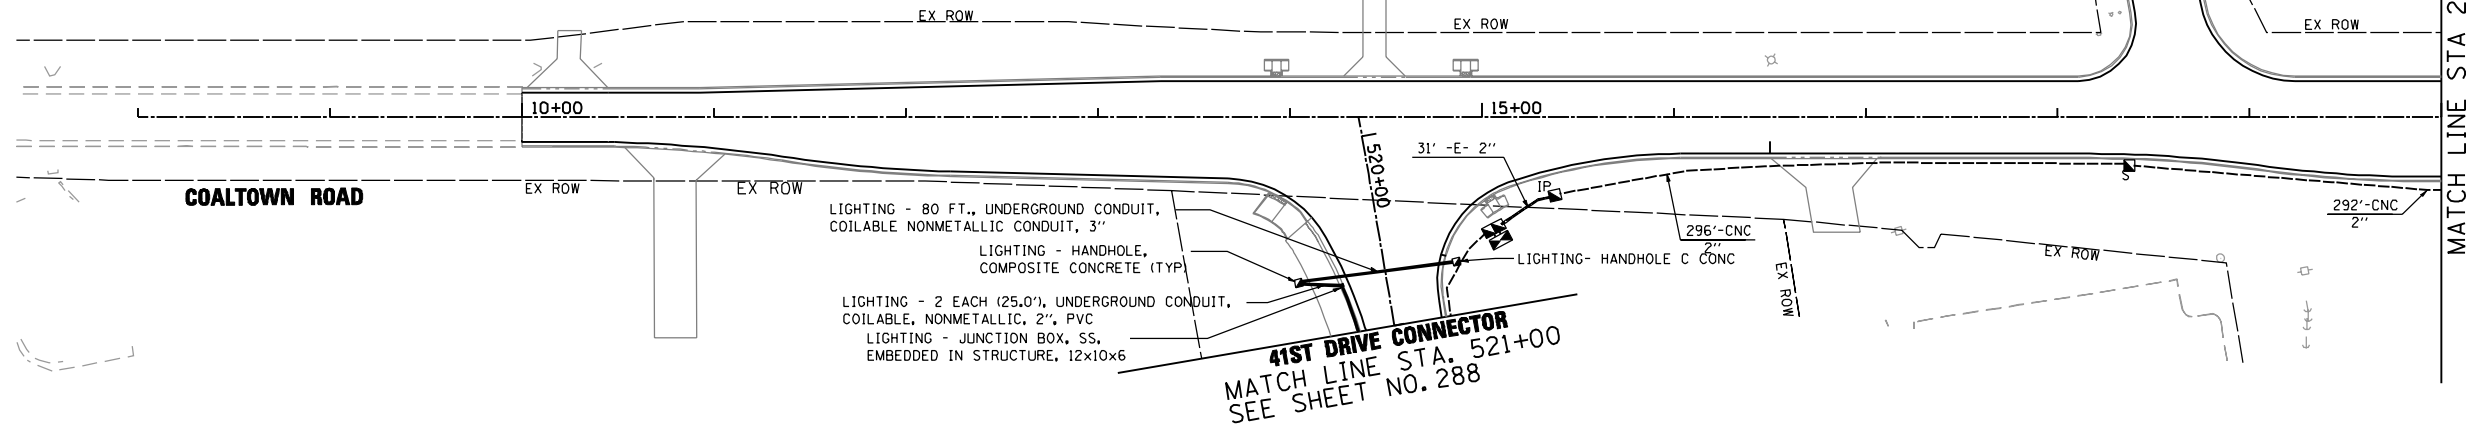

41ST DRIVE CONNECTOR
MATCH LINE STA. 521+00
SEE SHEET NO. 288

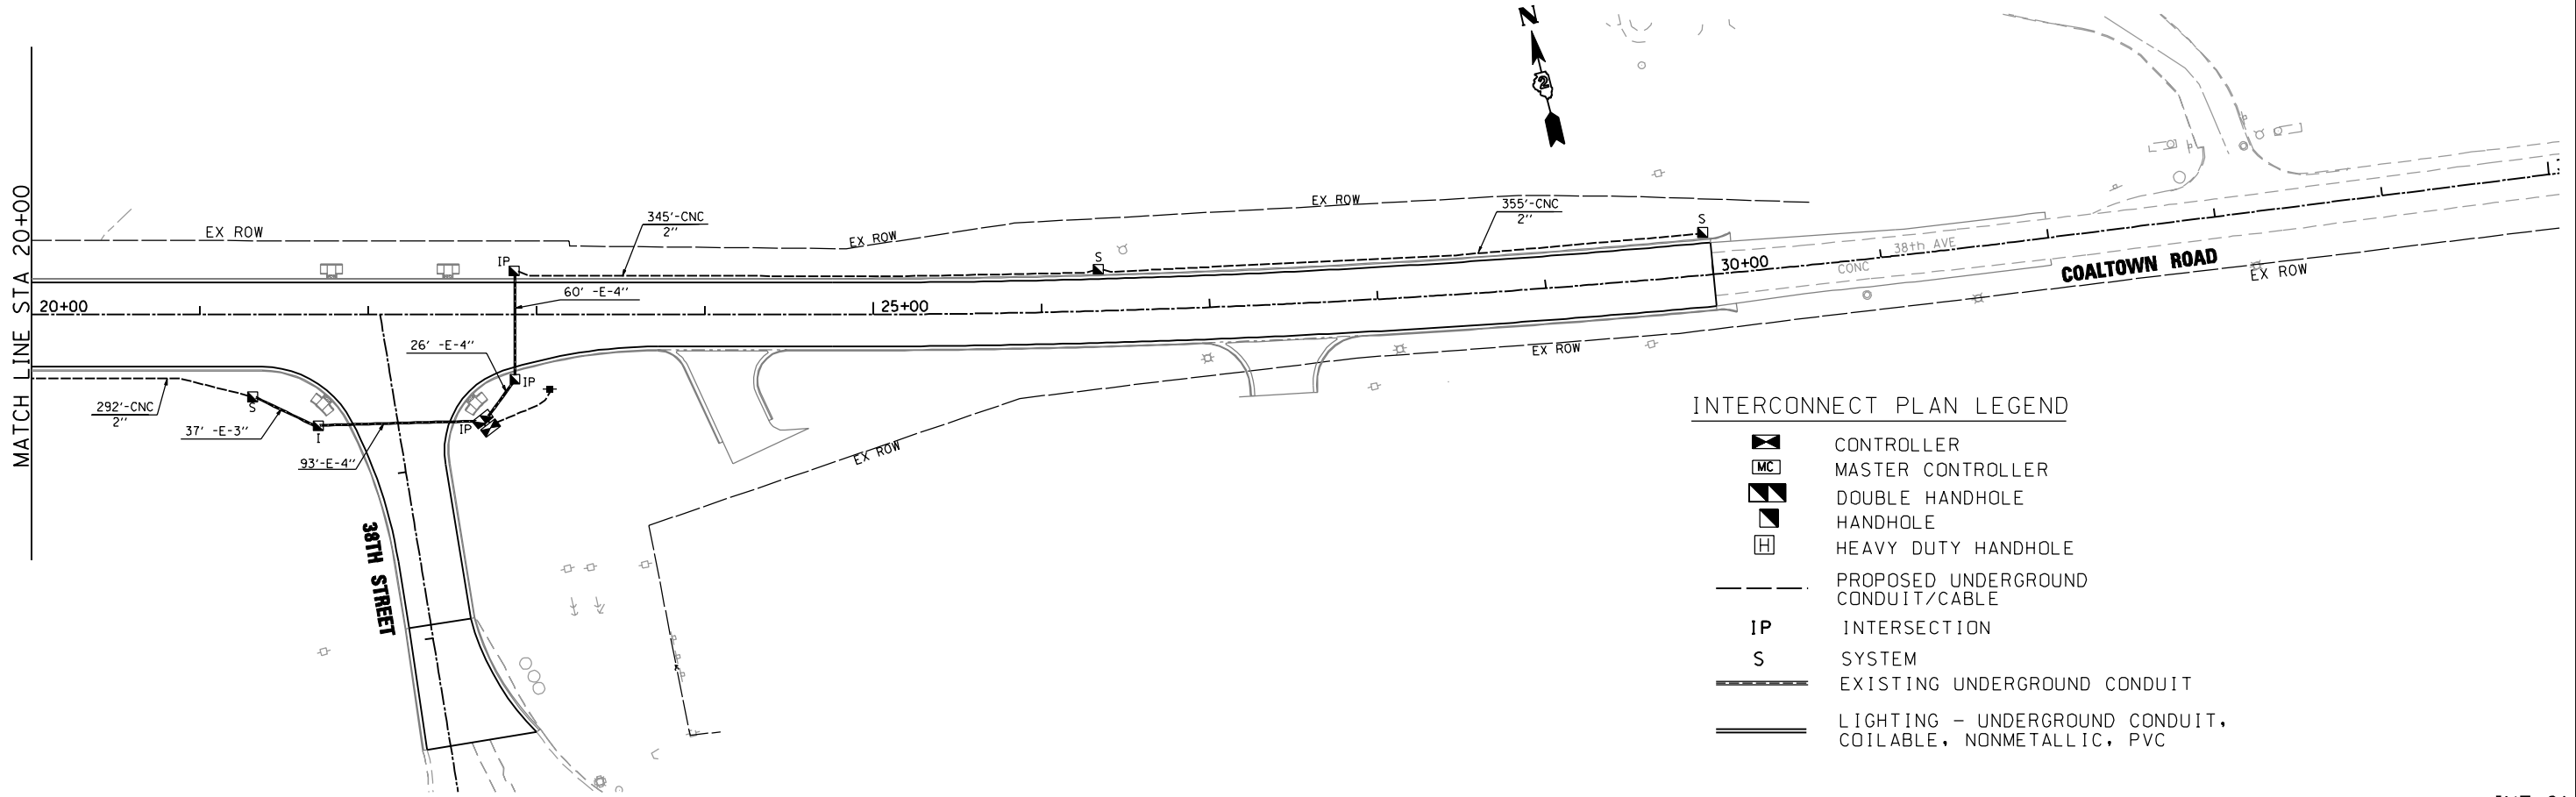

INTERCONNECT PLAN LEGEND

- CONTROLLER
- MASTER CONTROLLER
- DOUBLE HANDHOLE
- HANDHOLE
- HEAVY DUTY HANDHOLE
- PROPOSED UNDERGROUND CONDUIT/CABLE
- INTERSECTION
- SYSTEM
- EXISTING UNDERGROUND CONDUIT
- LIGHTING - UNDERGROUND CONDUIT, COILABLE, NONMETALLIC, PVC



2600 Warrenville Road, Suite 203, Downers Grove, IL 60515
630.705.0110 voice, 630.839.3566 fax
www.mps-il.com

MILLENNIA PROFESSIONAL SERVICES

DESIGNED - TVN	REVISED -
DRAWN - CJD	REVISED -
CHECKED - RPD	REVISED -
DATE - 3/12/2013	REVISED -

STATE OF ILLINOIS
DEPARTMENT OF TRANSPORTATION

F.A.P. 595 (JOHN DEERE ROAD)
INTERCONNECTION PLAN

SCALE: 1"=50' SHEET NO. OF SHEETS STA. TO STA.

F.A.P. RTE.	SECTION	COUNTY	TOTAL SHEETS	SHEET NO.
595	(142-1)R & 142-1)B	ROCK ISLAND	507	287
CONTRACT NO. 64B84				

FED. ROAD DIST. NO. 1 ILLINOIS FED. AID PROJECT
P:\2011\ME11008.PTBI55-26.IL5.JDR.Ccorba\CADD\Shets\0264B84-sht-INT01.dgn

INT-01