


ELEVATION

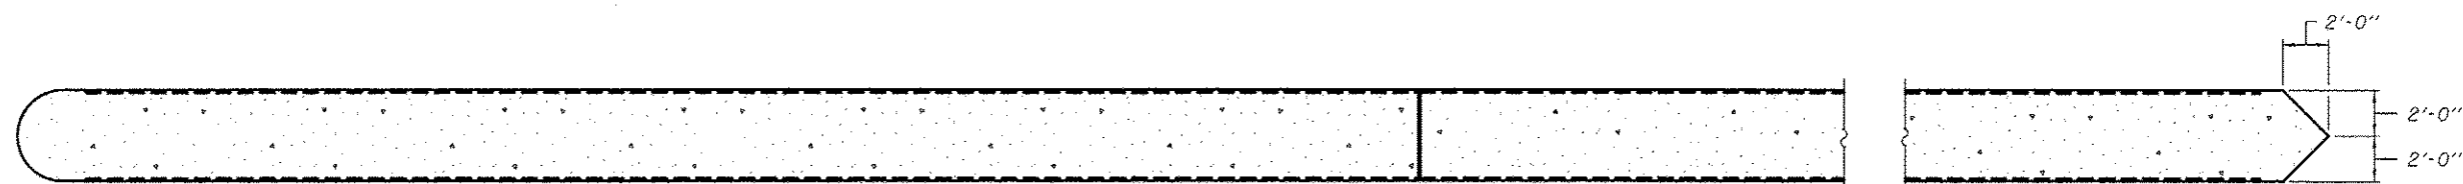

SECTION A-A

DESIGNED - NICHOLAS R. BARNETT	EXAMINED - <i>Joanne F. [Signature]</i>	DATE - OCTOBER 4, 2013
CHECKED - Al-Barrage R. Shobib	ACTING ENGINEER OF BRIDGE DESIGN	
DRAWN - MICHAEL B. MOSSMAN	PASSED - <i>[Signature]</i>	REVISED
CHECKED - NRB/GRA	ACTING ENGINEER OF BRIDGES AND STRUCTURES	REVISED

STATE OF ILLINOIS
DEPARTMENT OF TRANSPORTATION

FORM LINER DETAILS
STRUCTURE NO. 101-0195 (E.B.) & 101-0196 (W.B.)

F.A.P. RTE.	SECTION	COUNTY	TOTAL SHEETS	SHEET NO.
301	3BR & 3BR-1	WINNEBAGO	290	144
CONTRACT NO. 64D19			ILLINOIS FED. AID PROJECT	

SHEET NO. 45 OF 55 SHEETS