


PLAN	SURVEYED	DATE
	PLOTTED	
	NOTE BOOK	
	NO.	
	CARD FILE NAME	

PROFILE	SURVEYED	DATE
	PLOTTED	
	GRADES CHECKED	
	STRUCTURE	
	NOT AT THIS OFFICE	

FILE NAME = D264019-sh+Profile.dwg
 MODEL DRIVER = V81_IDDT.PDF_11x17.plt.ctb

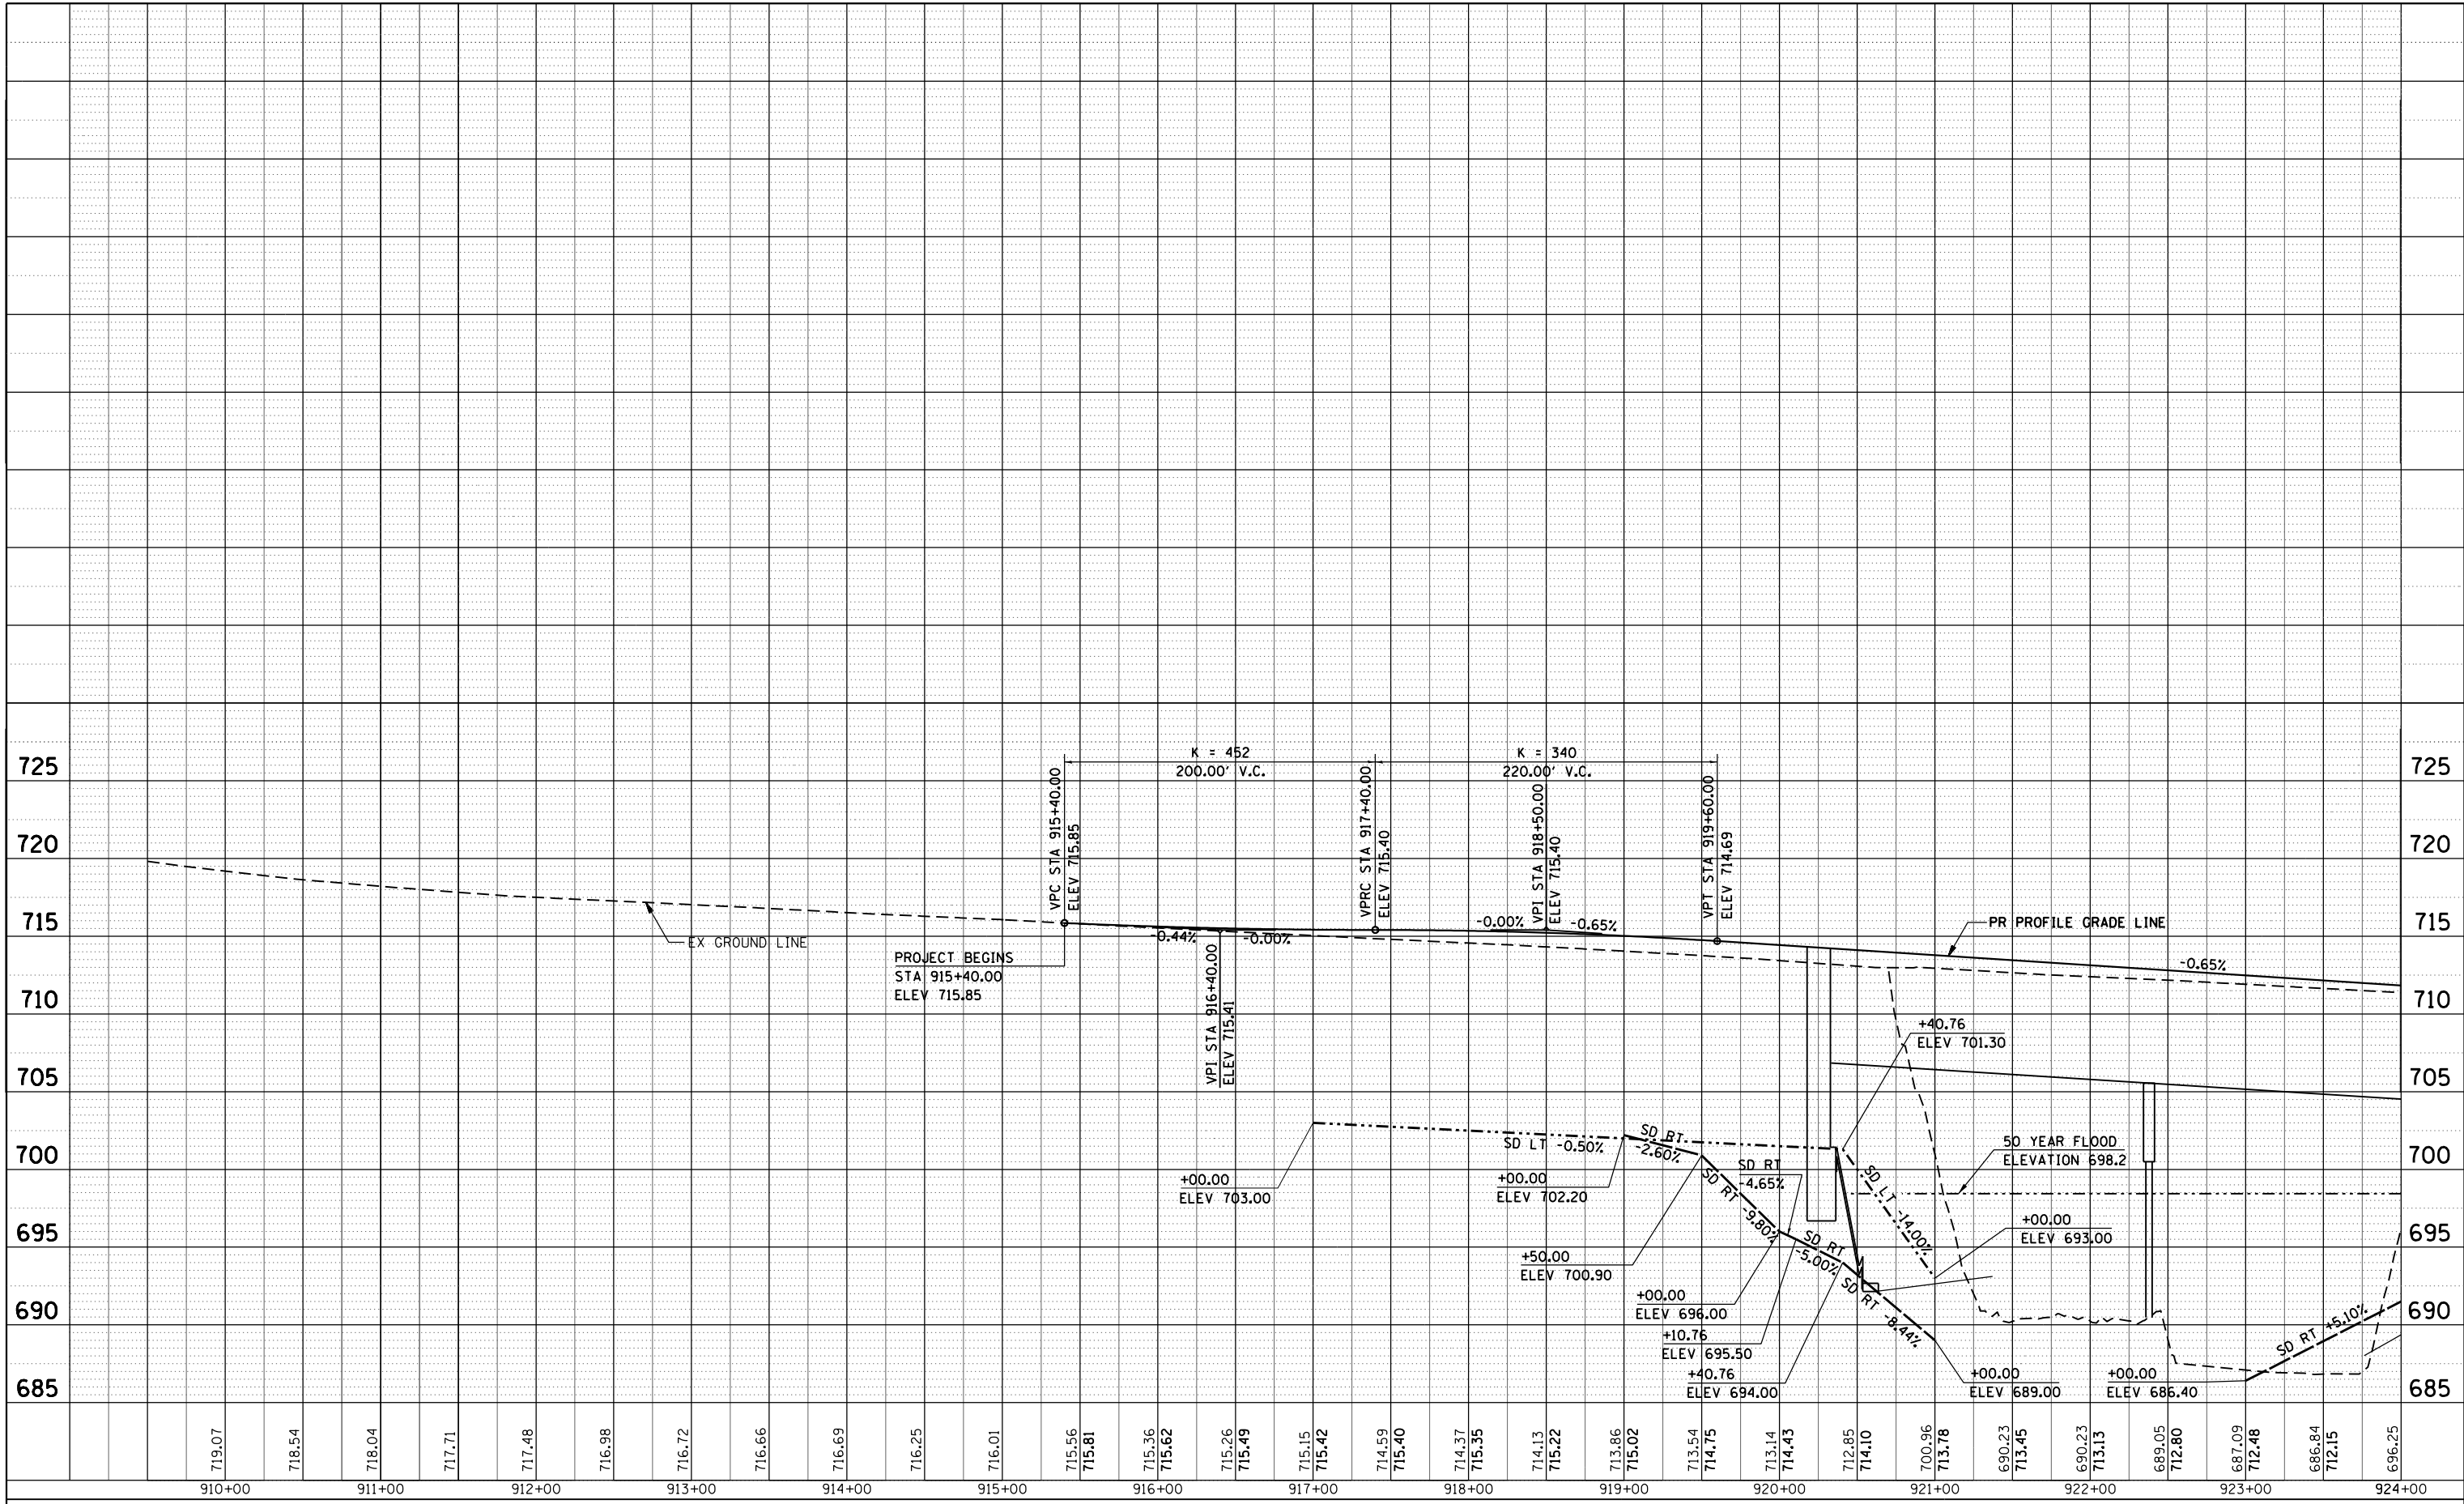

719.07	718.54	718.04	717.71	717.48	716.98	716.72	716.66	716.69	716.25	716.01	715.56	715.81	715.36	715.62	715.26	715.49	715.15	715.42	714.59	715.40	714.37	715.35	714.13	715.22	713.86	715.02	713.54	714.75	713.14	714.43	712.85	714.10	700.96	713.78	690.23	713.45	690.23	713.13	689.05	712.80	687.09	712.48	686.84	712.15	696.25
910+00	911+00	912+00	913+00	914+00	915+00	916+00	917+00	918+00	919+00	920+00	921+00	922+00	923+00	924+00																															



USER NAME = rgoertz	DESIGNED - JEB	REVISED -
PLOT SCALE = 100.0000' / 1"	DRAWN - TRF	REVISED -
PLOT DATE = 8/16/2013	CHECKED - CMS	REVISED -
	DATE - 07/01/2013	REVISED -

**STATE OF ILLINOIS
DEPARTMENT OF TRANSPORTATION**

PROFILE SHEET US 20 BYPASS	
SCALE: 1" = 50'	SHEET 1 OF 3 SHEETS STA. 908+93.55 TO STA. 924+00

F.A.P. RTE. 301	SECTION 3BR & 3BR-1	COUNTY WINNEBAGO	TOTAL SHEETS 290	SHEET NO. 33
CONTRACT NO. 64D19				
ILLINOIS FED. AID PROJECT				