


PLAN	SURVEYED	BY	DATE
	PLOTTED		
	ALIGNED		
	CHECKED		
	NO. _____		
	CARD FILE NAME		

PROFILE	SURVEYED	BY	DATE
	PLOTTED		
	GRADES CHECKED		
	STRUCTURE NOTATIONS OK'D		
	NO. _____		

FILE NAME = D264019-sh+Profile.dwg
 MODEL = Defaul
 PLOT DRIVER = V81_IDDT_PDF_11x17.pltcfgr

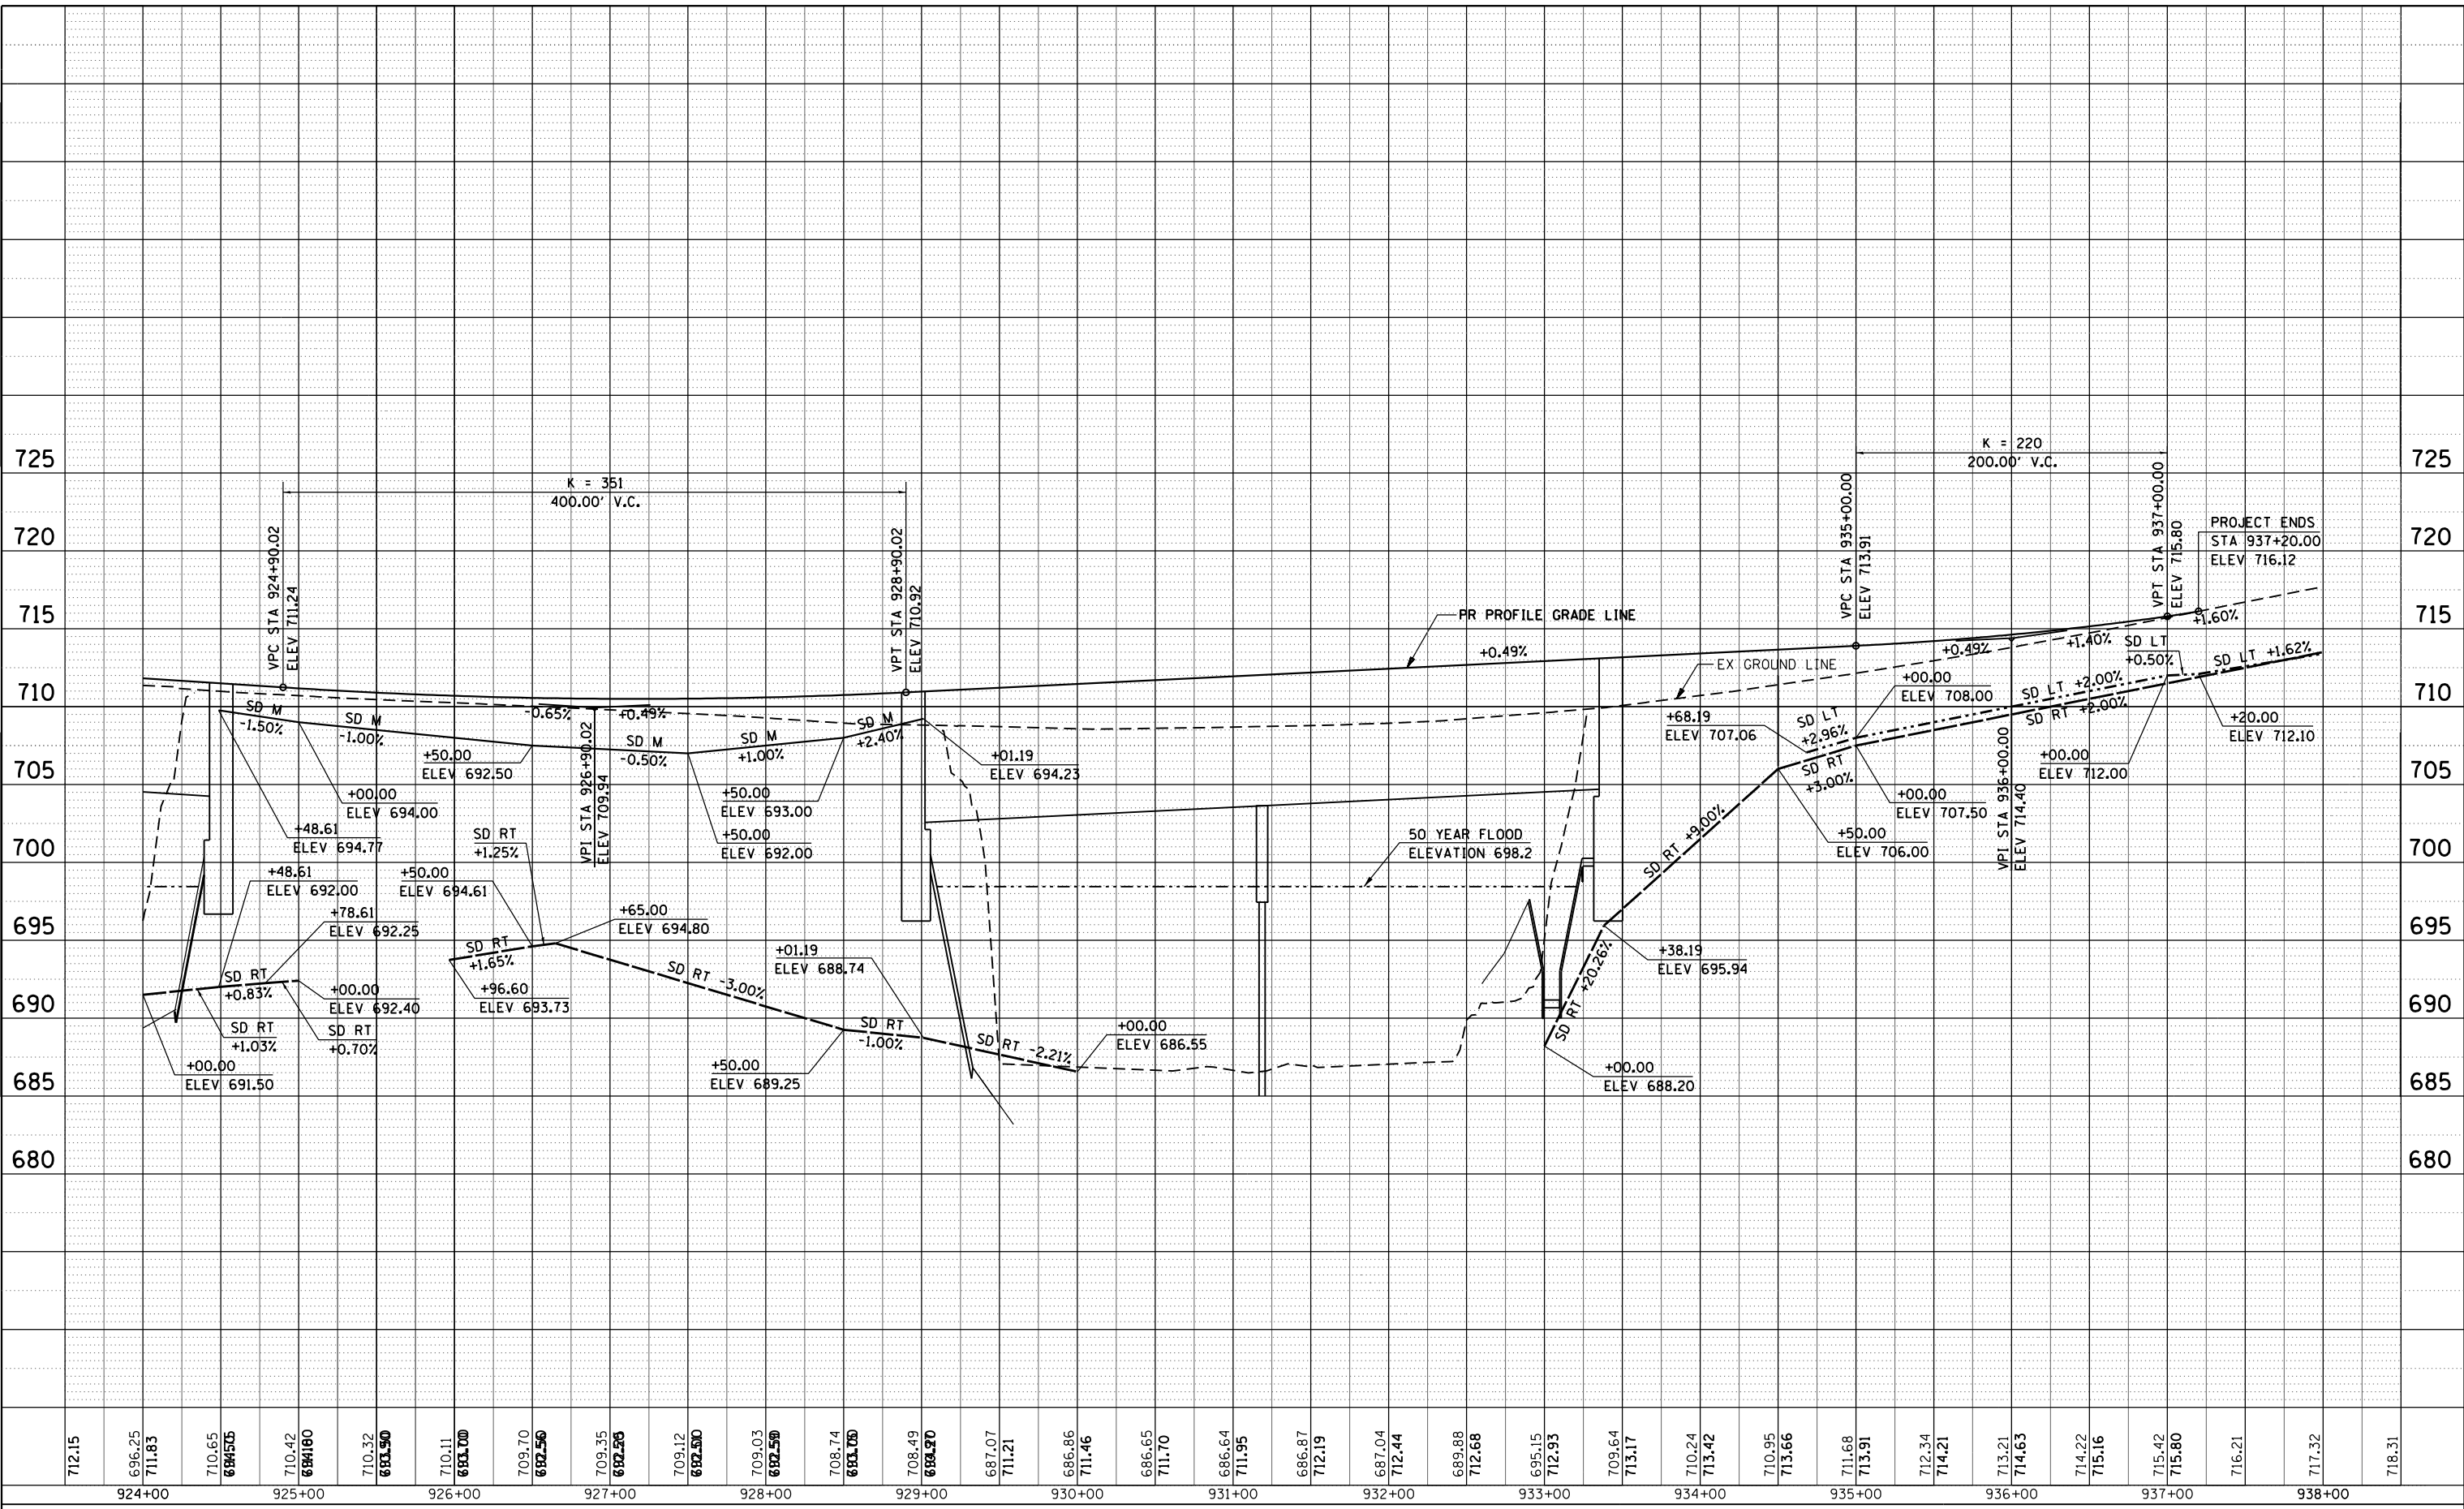

712.15	696.25	711.83	710.65	694.50	710.42	694.10	710.32	693.90	710.11	693.70	709.70	692.50	709.35	692.25	709.12	692.00	709.03	692.50	708.74	693.00	708.49	693.20	687.07	711.21	686.86	711.46	686.65	711.70	686.64	711.95	686.87	712.19	687.04	712.44	689.88	712.68	695.15	712.93	709.64	713.17	710.24	713.42	710.95	713.66	711.68	713.91	712.34	714.21	713.21	714.63	714.22	715.16	715.42	715.80	716.21	717.32	718.31			
924+00					925+00				926+00				927+00				928+00				929+00				930+00				931+00				932+00				933+00				934+00				935+00				936+00				937+00				938+00			



USER NAME = rgoertz	DESIGNED - JEB	REVISED -
	DRAWN - TRF	REVISED -
PLOT SCALE = 100.0000' / 1"	CHECKED - CMS	REVISED -
PLOT DATE = 8/16/2013	DATE - 07/01/2013	REVISED -

**STATE OF ILLINOIS
DEPARTMENT OF TRANSPORTATION**

PROFILE SHEET US 20 BYPASS	
SCALE: 1" = 50'	SHEET 2 OF 3 SHEETS
STA. 924+00	TO STA. 938+00

F.A.P. RTE. 301	SECTION 3BR & 3BR-1	COUNTY WINNEBAGO	TOTAL SHEETS 290	SHEET NO. 34
CONTRACT NO. 64019				
ILLINOIS FED. AID PROJECT				