


PLAN	SURVEYED	BY	DATE
NOTE BOOK NO.	PLOTTED		
	ALIGNMENT		
	CHECKED		
	FILE NAME		

PROFILE	SURVEYED	BY	DATE
NOTE BOOK NO.	PLOTTED		
	GRADES CHECKED		
	STRUCTURE		
	NOT AT THIS OFFICE		

FILE NAME = D264019-sh+Profile.dwg
 MODEL = Defaul
 PLOT DRIVER = V81, IDDT, PDF, I1x17, plotcf

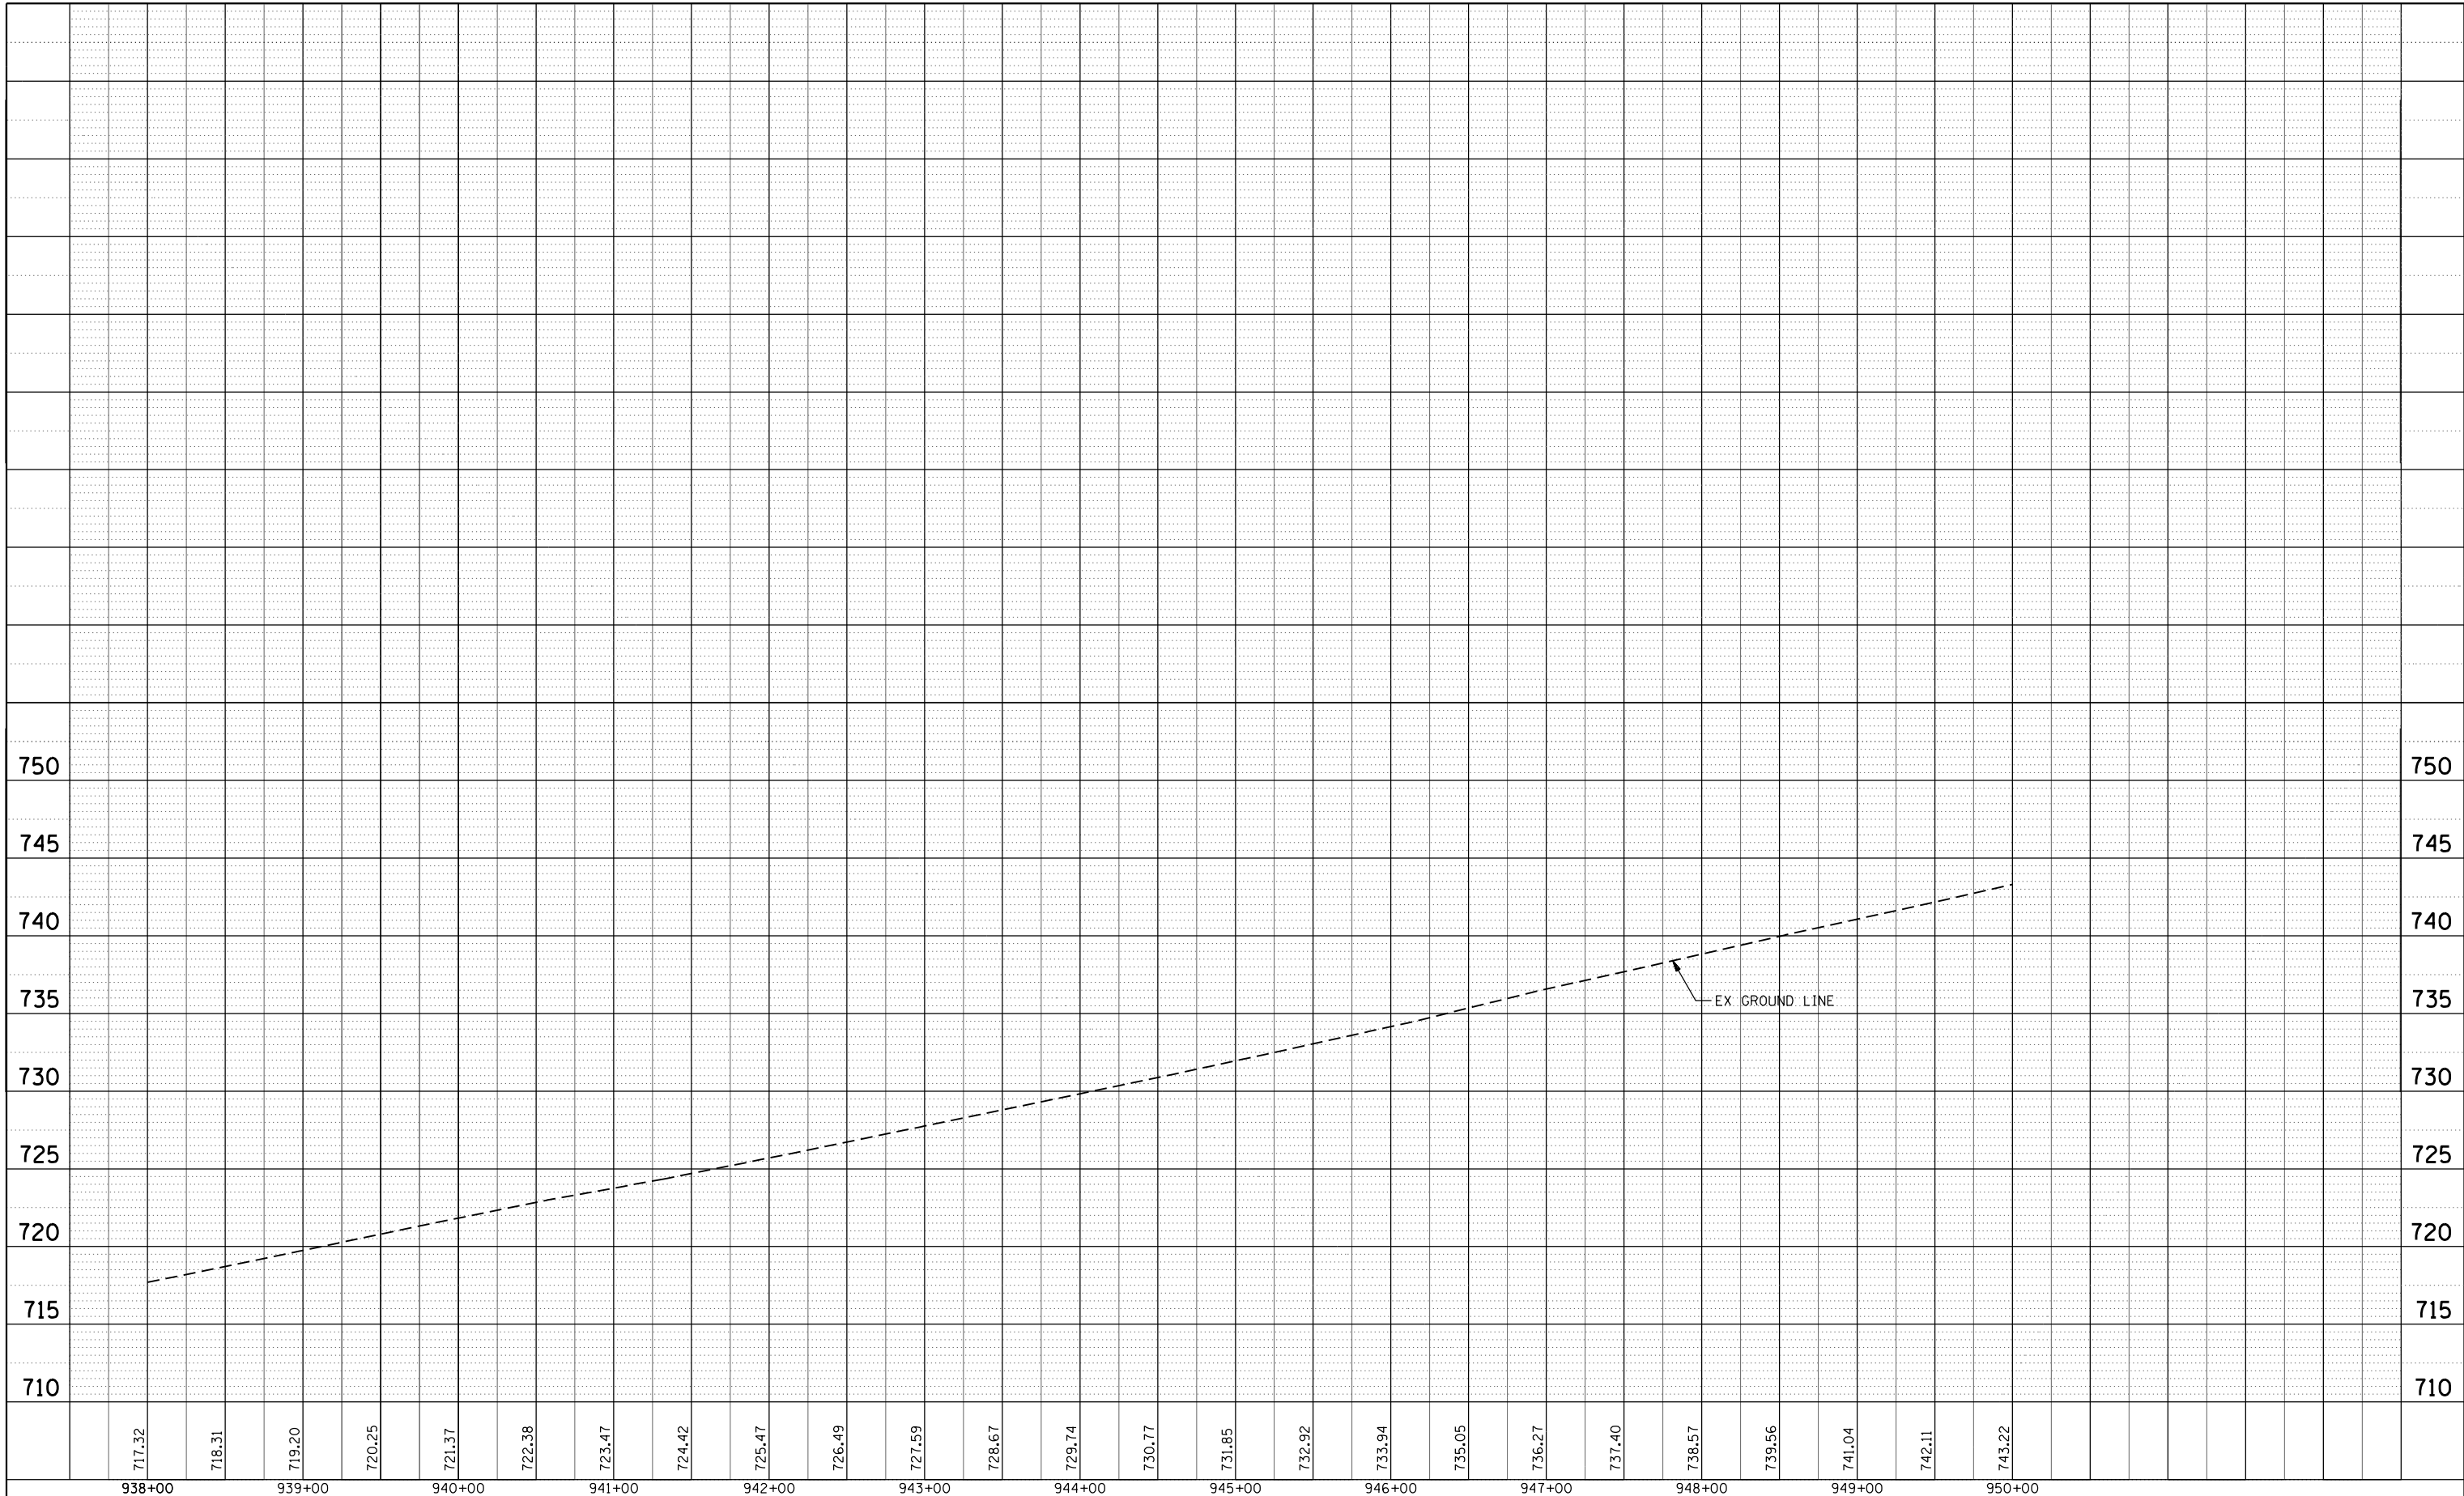

USER NAME = rgoertz
 PLOT SCALE = 100.0000' / 1"
 PLOT DATE = 8/16/2013

DESIGNED - JEB	REVISED -
DRAWN - TRF	REVISED -
CHECKED - CMS	REVISED -
DATE - 07/01/2013	REVISED -

STATE OF ILLINOIS
 DEPARTMENT OF TRANSPORTATION

SCALE: 1" = 50' SHEET 3 OF 3 SHEETS STA. 938+00 TO STA. 952+00

PROFILE SHEET
 US 20 BYPASS

F.A.P. RTE.	SECTION	COUNTY	TOTAL SHEETS	SHEET NO.
301	3BR & 3BR-1	WINNEBAGO	290	35
CONTRACT NO. 64D19				
ILLINOIS FED. AID PROJECT				