
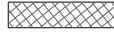






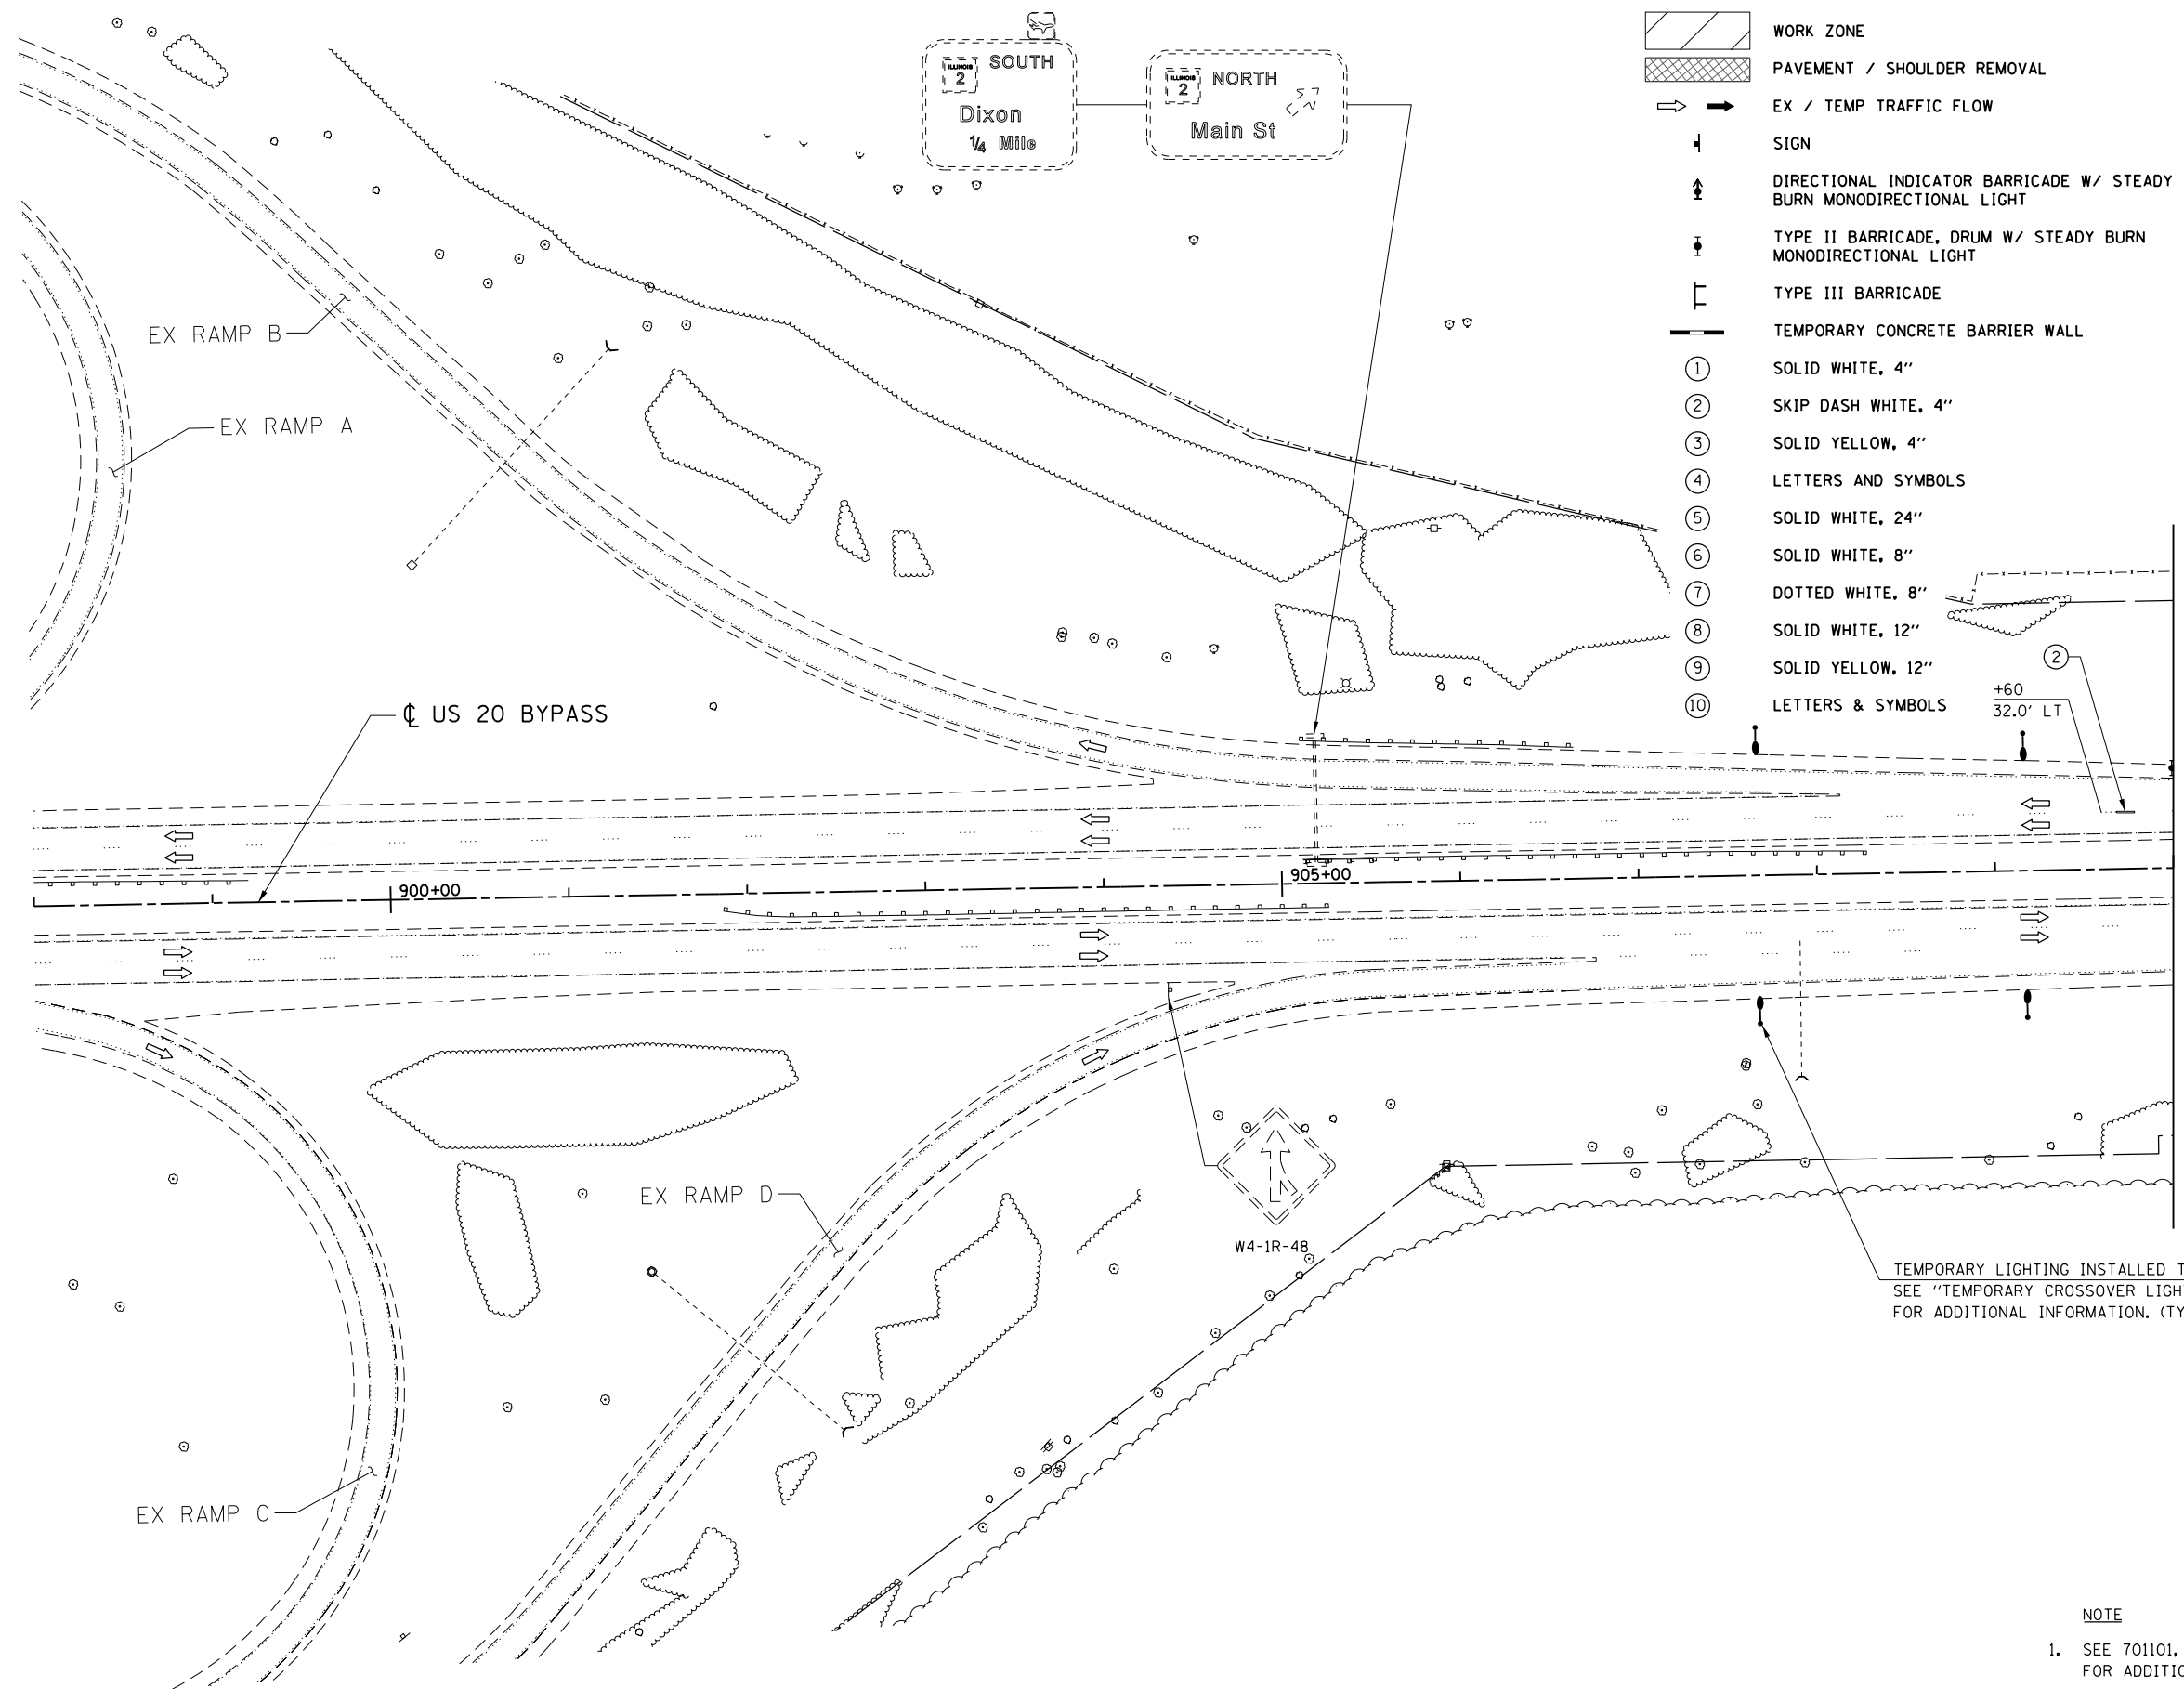
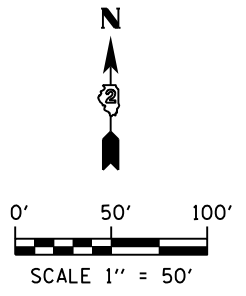


**STAGING LEGEND**

-  WORK ZONE
-  PAVEMENT / SHOULDER REMOVAL
-  EX / TEMP TRAFFIC FLOW
-  SIGN
-  DIRECTIONAL INDICATOR BARRICADE W/ STEADY BURN MONODIRECTIONAL LIGHT
-  TYPE II BARRICADE, DRUM W/ STEADY BURN MONODIRECTIONAL LIGHT
-  TYPE III BARRICADE
-  TEMPORARY CONCRETE BARRIER WALL
- ① SOLID WHITE, 4"
- ② SKIP DASH WHITE, 4"
- ③ SOLID YELLOW, 4"
- ④ LETTERS AND SYMBOLS
- ⑤ SOLID WHITE, 24"
- ⑥ SOLID WHITE, 8"
- ⑦ DOTTED WHITE, 8"
- ⑧ SOLID WHITE, 12"
- ⑨ SOLID YELLOW, 12"
- ⑩ LETTERS & SYMBOLS



+60  
32.0' LT

MATCH LINE STA. 910+00

TEMPORARY LIGHTING INSTALLED THIS STAGE  
SEE "TEMPORARY CROSSOVER LIGHTING DETAILS"  
FOR ADDITIONAL INFORMATION. (TYPICAL)

**NOTE**

1. SEE 701101, 701400, 701401, 701411, & 704001 FOR ADDITIONAL INFORMATION

FILE NAME = D264019-ahh-Staging-Pre1.03.dgn  
MODEL = Default  
PLOT DRIVER = V8...IDOT...PDF...1x17.pltcf9



USER NAME = rgoertz	DESIGNED - RG	REVISED -
	DRAWN - TRF	REVISED -
PLOT SCALE = 100.0000' / in.	CHECKED - CMS	REVISED -
PLOT DATE = 8/16/2013	DATE - 07/01/2013	REVISED -

**STATE OF ILLINOIS  
DEPARTMENT OF TRANSPORTATION**

<b>STAGING PLAN</b>			
<b>PRESTAGE 1 - US 20 BYPASS</b>			
SCALE: 1" = 50'	SHEET NO.	OF SHEETS	STA. 898+00 TO STA. 910+00

F.A.P. RTE.	SECTION	COUNTY	TOTAL SHEETS	SHEET NO.
301	3BR & 3BR-1	WINNEBAGO	290	40
CONTRACT NO. 64D19				
FED. ROAD DIST. NO.	ILLINOIS	FED. AID PROJECT		