





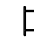



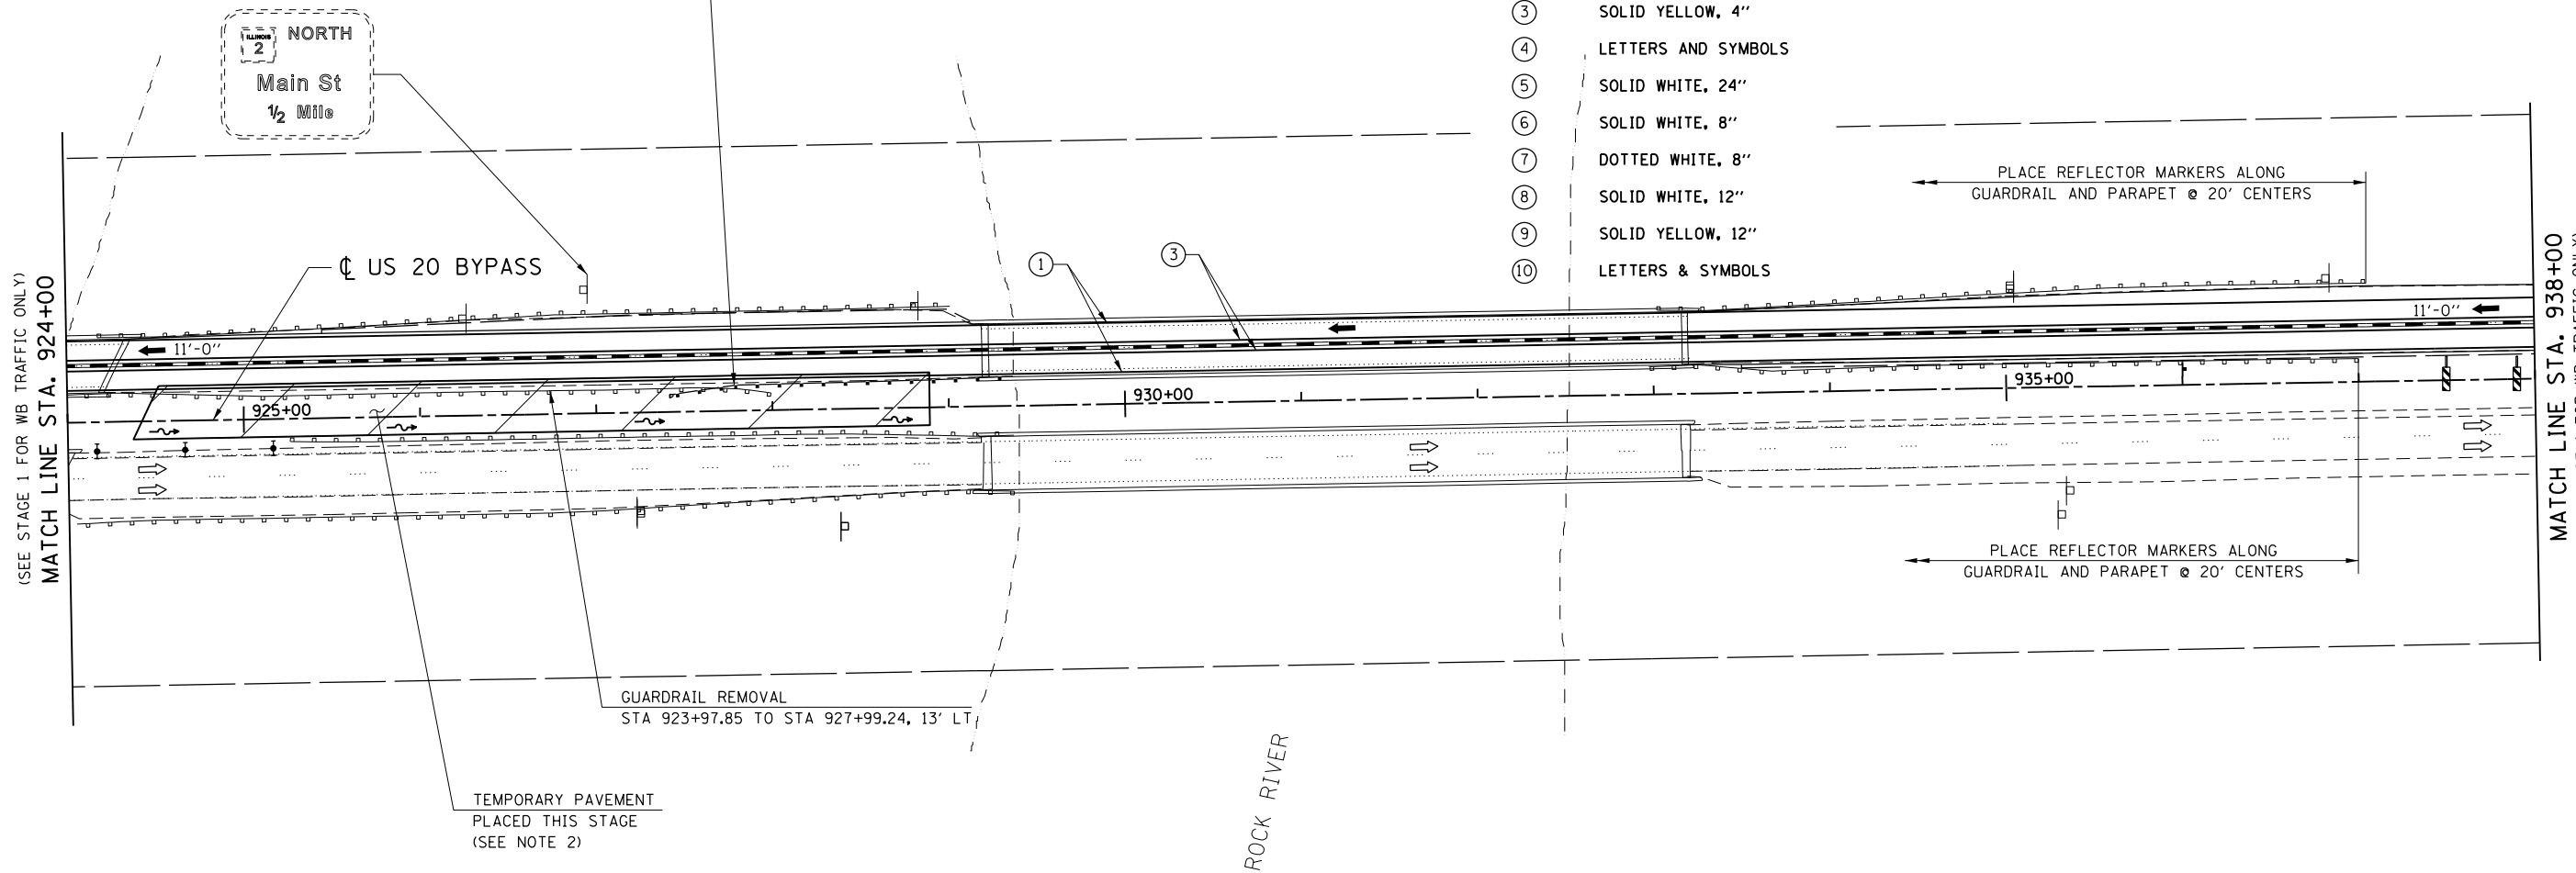
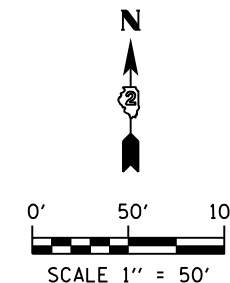
NOTES

- SEE 701101, 701400, 701401, 701411, & 704001 FOR ADDITIONAL INFORMATION
- CONTRACTOR SHALL INSTALL "TRUCK ENTERING / LEAVING HIGHWAY" SIGNING WHEN USING THE ACCESS. THE ACCESS BETWEEN THE STRUCTURES SHALL NOT BE USED FROM 6 AM TO 9 AM MONDAY THROUGH THURSDAY, FRIDAY AND ALL WEEKEND. ACCESS SHALL BE CLOSED WITH DRUMS @ 40' CENTERS WHEN NOT IN USE.

TEMP TRBT T1 SPL FLAR
 STA 927+41.10 TO STA 927+91.10
 TEMP SPBGR, TY A
 STA 927+91.10 TO STA 928+91.10
 TEMP TR BAR TERM T6
 STA 928+91.10 TO STA 929+36.62

STAGING LEGEND

-  WORK ZONE
-  PAVEMENT / SHOULDER REMOVAL
-  EX / TEMP TRAFFIC FLOW
-  SIGN
-  DIRECTIONAL INDICATOR BARRICADE W/ STEADY BURN MONODIRECTIONAL LIGHT
-  TYPE II BARRICADE, DRUM W/ STEADY BURN MONODIRECTIONAL LIGHT
-  TYPE III BARRICADE
-  TEMPORARY CONCRETE BARRIER WALL
- ① SOLID WHITE, 4"
- ② SKIP DASH WHITE, 4"
- ③ SOLID YELLOW, 4"
- ④ LETTERS AND SYMBOLS
- ⑤ SOLID WHITE, 24"
- ⑥ SOLID WHITE, 8"
- ⑦ DOTTED WHITE, 8"
- ⑧ SOLID WHITE, 12"
- ⑨ SOLID YELLOW, 12"
- ⑩ LETTERS & SYMBOLS



FILE NAME = D264019-ah-Staging-Pre-1B.dwg
 MODEL = Default
 PLOT DRIVER = V8...IDOT...PDF...1x17...pdf



USER NAME = rgoertz	DESIGNED - RG	REVISED -
PLOT SCALE = 100.0000' / in.	DRAWN - TRF	REVISED -
PLOT DATE = 8/16/2013	CHECKED - CMS	REVISED -
	DATE - 07/01/2013	REVISED -

**STATE OF ILLINOIS
 DEPARTMENT OF TRANSPORTATION**

**STAGING PLAN
 PRESTAGE 1B - US 20 BYPASS**

SCALE: 1" = 50' SHEET NO. OF SHEETS STA. 924+00 TO STA. 938+00

F.A.P. RTE.	SECTION	COUNTY	TOTAL SHEETS	SHEET NO.
301	3BR & 3BR-1	WINNEBAGO	290	54
CONTRACT NO. 64D19				
FED. ROAD DIST. NO. ILLINOIS FED. AID PROJECT				