


TYPICAL SECTION - US 20 BYPASS
STA 911+00 TO STA 944+00

NOTES:

1. SEE "TRAFFIC CONTROL PLAN" IN THE CONTRACT SPECIAL PROVISIONS.
2. VARIES - SOME MINOR GRADING WILL BE REQUIRED AT VARIOUS LOCATIONS.
3. LOCATIONS OF THE EX GUARDRAIL NOT SHOWN - SEE STAGING PLANS.
4. SEE "GUARDRAIL SCHEDULES" FOR PR & TEMP GUARDRAIL TYPES AND LOCATIONS.
5. SEE STAGING PLANS FOR ALL TRAFFIC CONTROL DEVICES.
6. VERTICAL PANELS (POST MOUNTED) SHALL BE USED AS SHOWN.

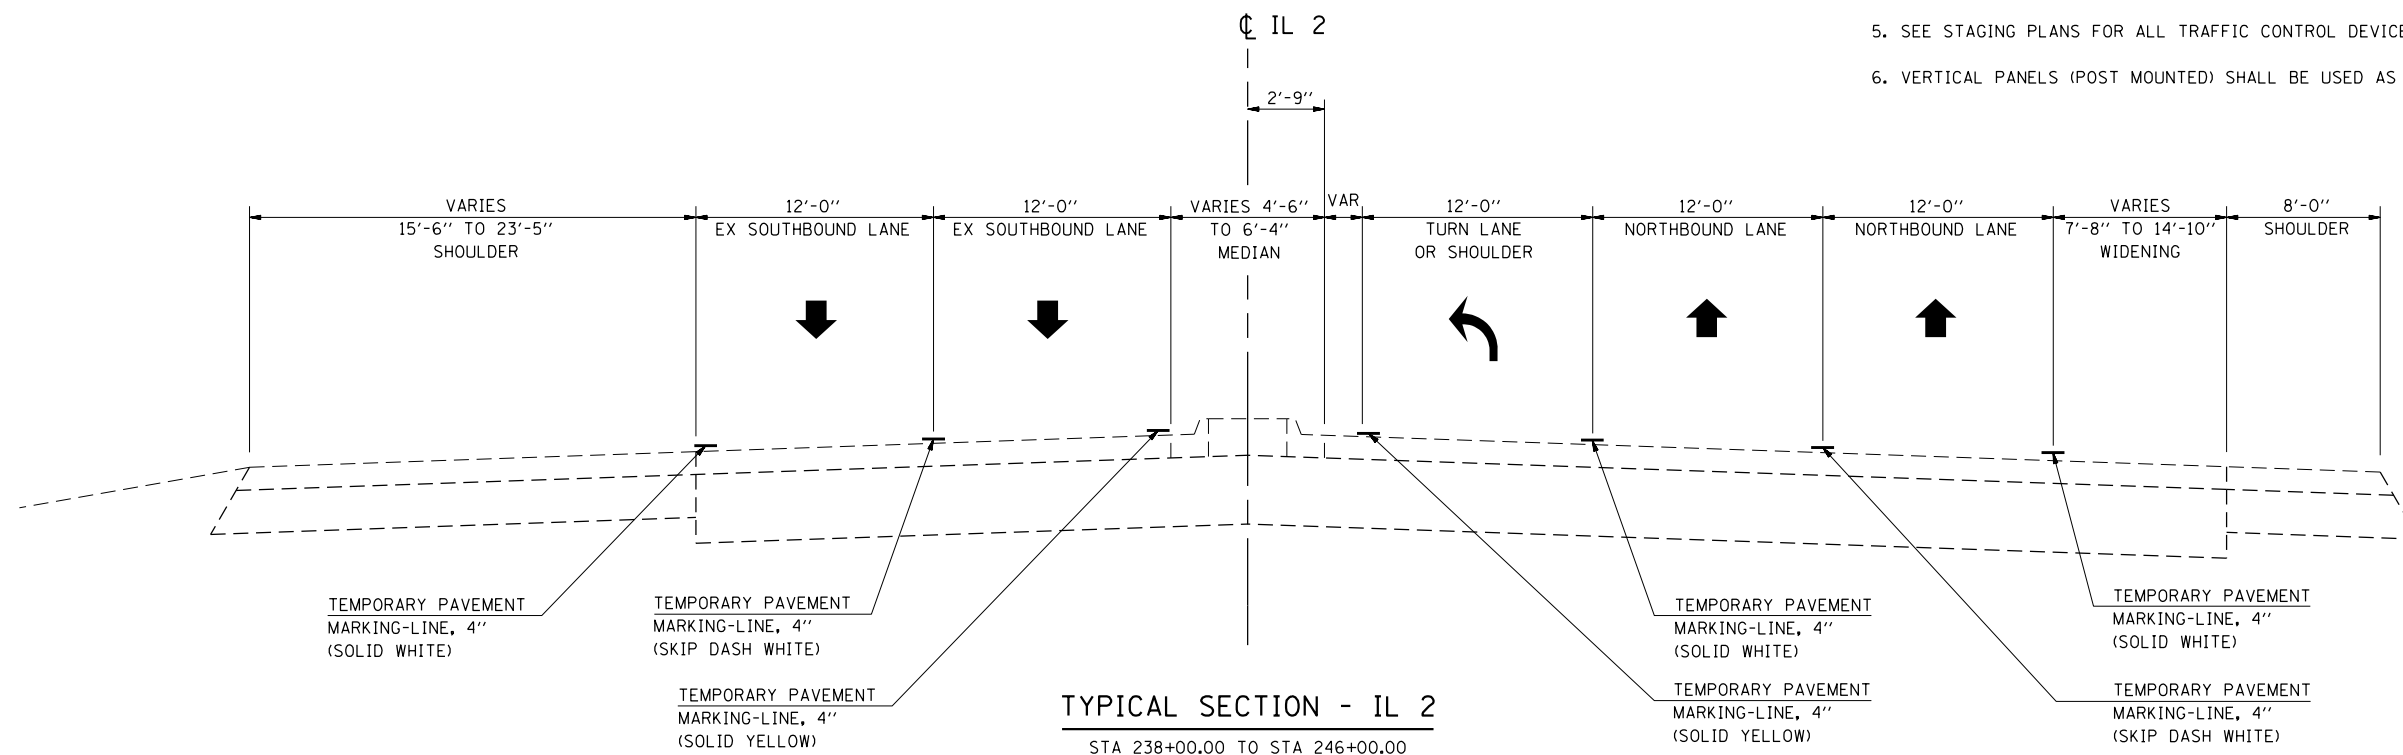

TYPICAL SECTION - IL 2
STA 238+00.00 TO STA 246+00.00

FILE NAME = D264019-ah-t-Staging-1_Typical.dgn
 MODEL = Default
 PLOT DRIVER = V8...IDOT...PDF...1x17...e1c1f9



USER NAME = rgoertz	DESIGNED - RG	REVISED -
PLOT SCALE = 10.0000' / 1"	DRAWN - TRF	REVISED -
PLOT DATE = 8/16/2013	CHECKED - CMS	REVISED -
	DATE - 07/01/2013	REVISED -

**STATE OF ILLINOIS
DEPARTMENT OF TRANSPORTATION**

STAGING PLAN STAGE 1 - TYPICAL SECTIONS			
SCALE:	SHEET NO.	OF SHEETS	STA. TO STA.

F.A.P. RTE.	SECTION	COUNTY	TOTAL SHEETS	SHEET NO.
301	3BR & 3BR-1	WINNEBAGO	290	55
CONTRACT NO. 64D19				
FED. ROAD DIST. NO. ILLINOIS FED. AID PROJECT				