






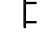
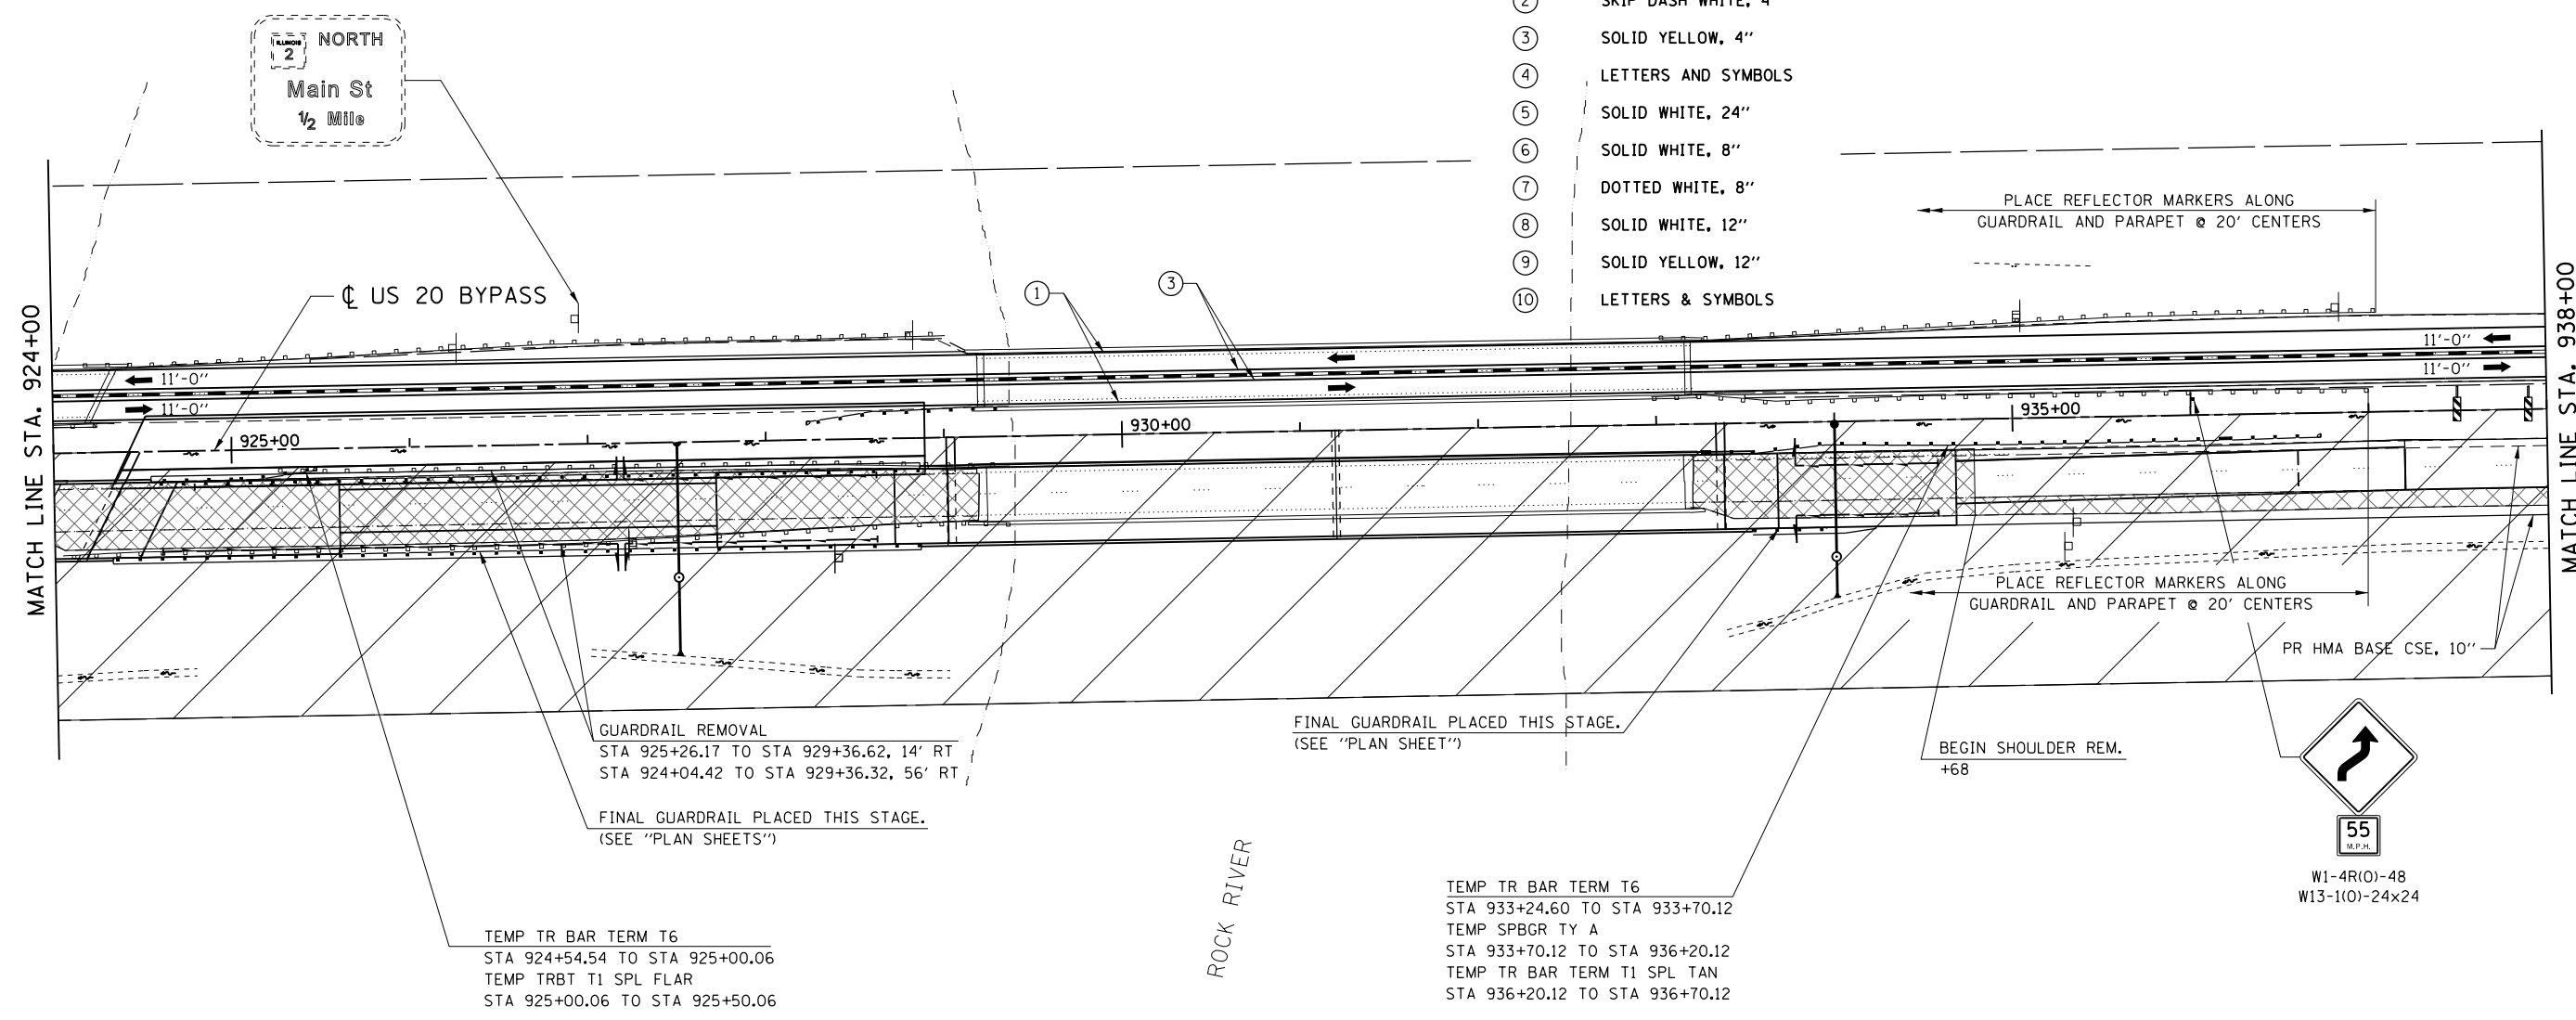
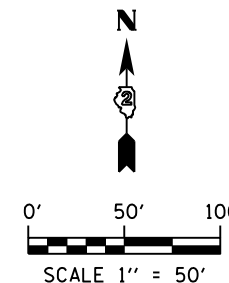


**NOTES**

- SEE 701101, 701400, 701401, 701411, & 704001 FOR ADDITIONAL INFORMATION
- CONTRACTOR SHALL INSTALL "TRUCK ENTERING / LEAVING HIGHWAY" SIGNING WHEN USING THE ACCESS. THE ACCESS BETWEEN THE STRUCTURES SHALL NOT BE USED FROM 6 AM - 9 AM MONDAY THROUGH THURSDAY, FRIDAY AND ALL WEEKEND. ACCESS SHALL BE CLOSED WITH DRUMS @ 40' CENTERS WHEN NOT IN USE.
- GUARDRAIL ALONG EASTBOUND US 20 SHALL NOT BE REMOVED FOR CONSTRUCTION ACCESS.

**STAGING LEGEND**

-  WORK ZONE
-  PAVEMENT / SHOULDER REMOVAL
-  EX / TEMP TRAFFIC FLOW
-  SIGN
-  DIRECTIONAL INDICATOR BARRICADE W/ STEADY BURN MONODIRECTIONAL LIGHT
-  TYPE II BARRICADE, DRUM W/ STEADY BURN MONODIRECTIONAL LIGHT
-  TYPE III BARRICADE
-  TEMPORARY CONCRETE BARRIER WALL
- ① SOLID WHITE, 4"
- ② SKIP DASH WHITE, 4"
- ③ SOLID YELLOW, 4"
- ④ LETTERS AND SYMBOLS
- ⑤ SOLID WHITE, 24"
- ⑥ SOLID WHITE, 8"
- ⑦ DOTTED WHITE, 8"
- ⑧ SOLID WHITE, 12"
- ⑨ SOLID YELLOW, 12"
- ⑩ LETTERS & SYMBOLS



GUARDRAIL REMOVAL  
 STA 925+26.17 TO STA 929+36.62, 14' RT  
 STA 924+04.42 TO STA 929+36.32, 56' RT  
 FINAL GUARDRAIL PLACED THIS STAGE.  
 (SEE "PLAN SHEETS")

TEMP TR BAR TERM T6  
 STA 924+54.54 TO STA 925+00.06  
 TEMP TRBT T1 SPL FLAR  
 STA 925+00.06 TO STA 925+50.06

FINAL GUARDRAIL PLACED THIS STAGE.  
 (SEE "PLAN SHEET")

TEMP TR BAR TERM T6  
 STA 933+24.60 TO STA 933+70.12  
 TEMP SPBGR TY A  
 STA 933+70.12 TO STA 936+20.12  
 TEMP TR BAR TERM T1 SPL TAN  
 STA 936+20.12 TO STA 936+70.12

BEGIN SHOULDER REM.  
 +68



FILE NAME = D264019-ah-t-Staging-1.05.dgn  
 MODEL = Default  
 PLOT DRIVER = V8...IDOT...PDF...1x17...pdf



USER NAME = rgoertz	DESIGNED - RG	REVISED -
PLOT SCALE = 100.0000' / in.	DRAWN - TRF	REVISED -
PLOT DATE = 8/16/2013	CHECKED - CMS	REVISED -
	DATE - 07/01/2013	REVISED -

**STATE OF ILLINOIS**  
**DEPARTMENT OF TRANSPORTATION**

**STAGING PLAN**  
**STAGE 1 - US 20 BYPASS**  
 SCALE: 1" = 50'    SHEET NO.    OF    SHEETS    STA. 924+00    TO    STA. 938+00

F.A.P. RTE. 301	SECTION 3BR & 3BR-1	COUNTY WINNEBAGO	TOTAL SHEETS 290	SHEET NO. 60
CONTRACT NO. 64D19				
FED. ROAD DIST. NO.    ILLINOIS FED. AID PROJECT				