


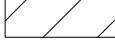


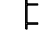

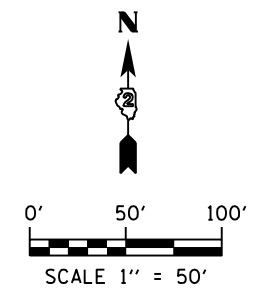
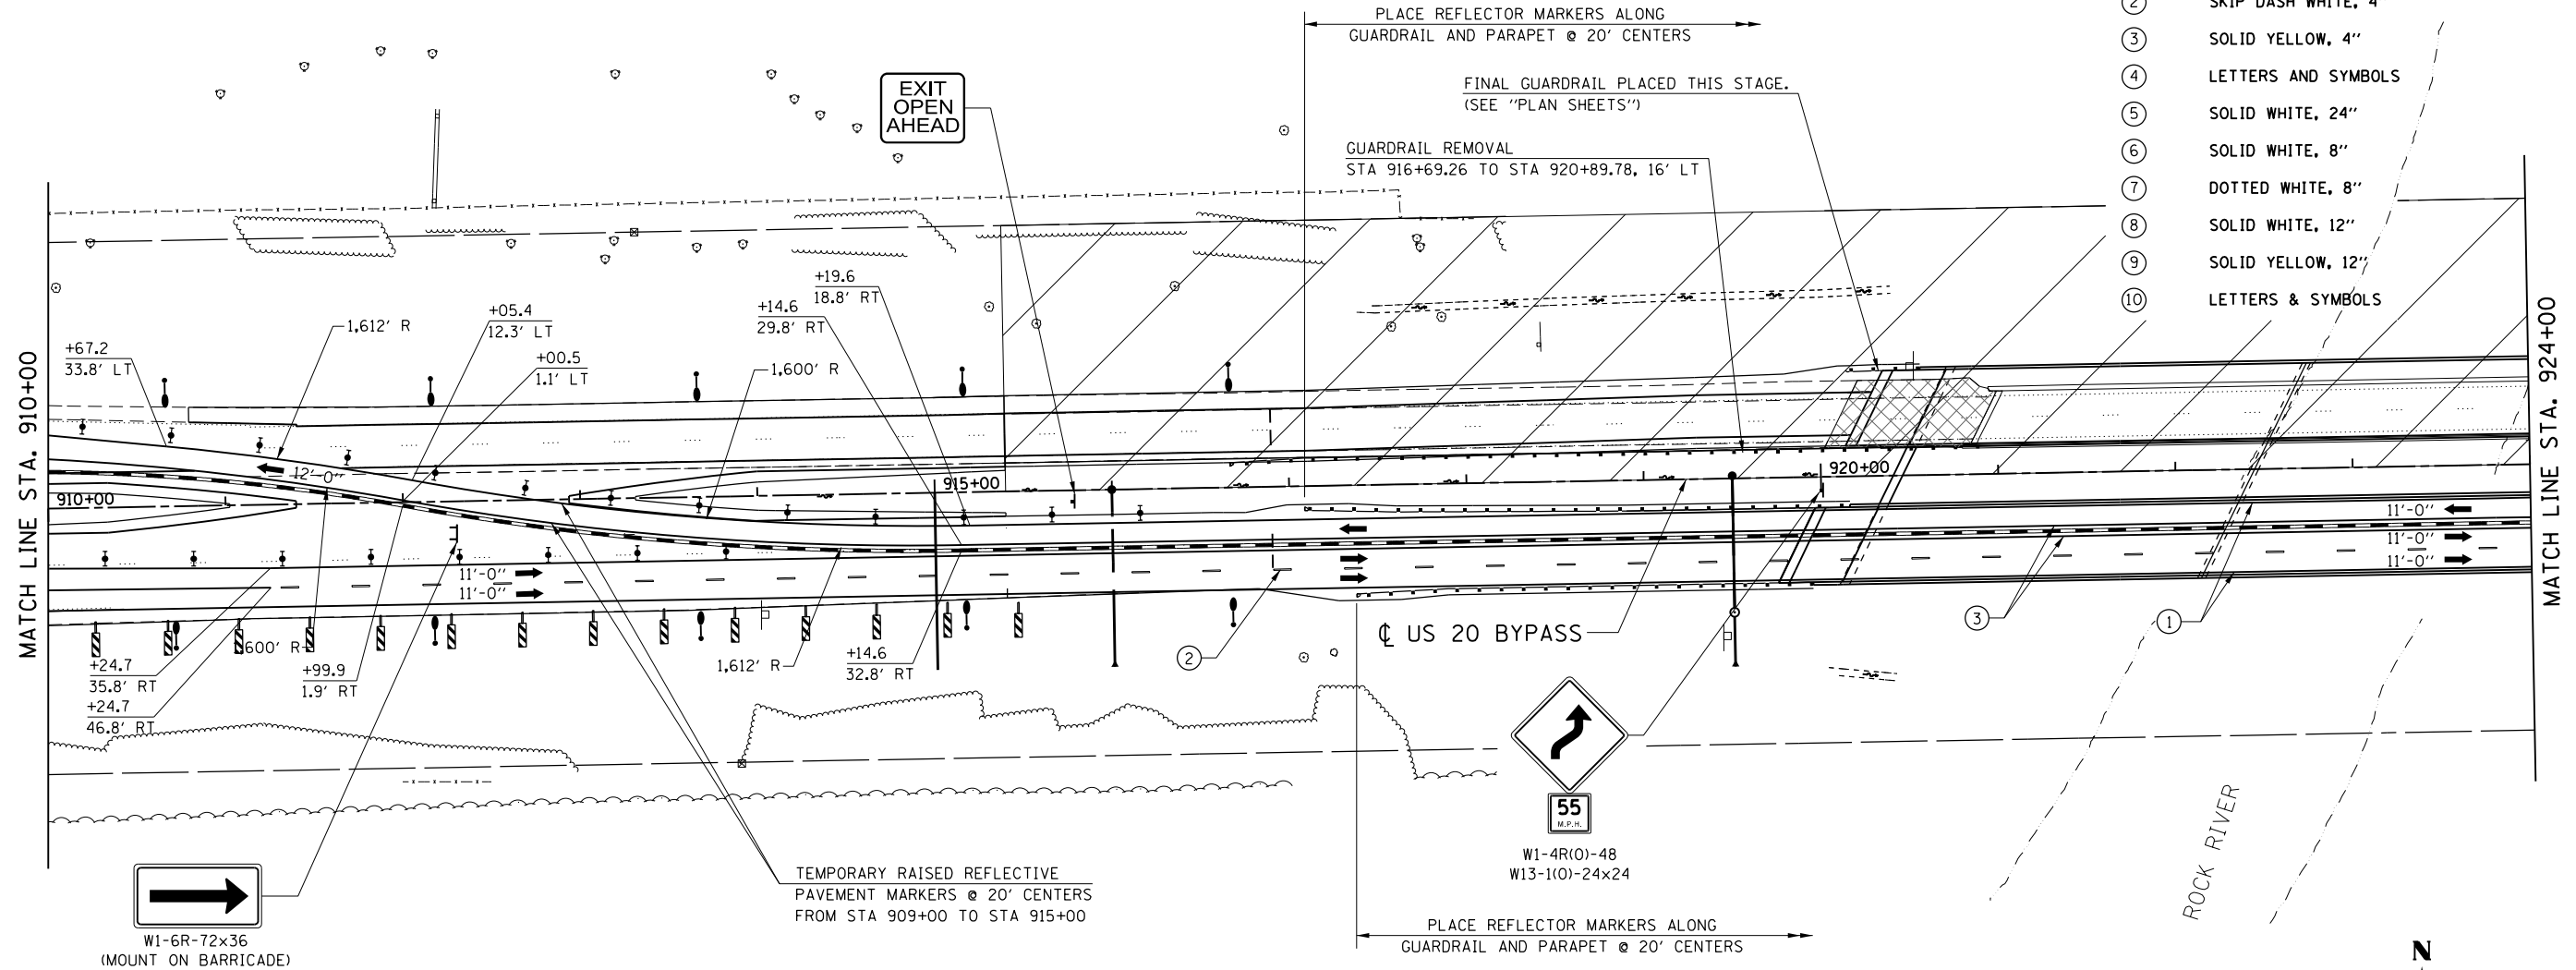


STAGING LEGEND

-  WORK ZONE
-  PAVEMENT / SHOULDER REMOVAL
-  EX / TEMP TRAFFIC FLOW
-  SIGN
-  DIRECTIONAL INDICATOR BARRICADE W/ STEADY BURN MONODIRECTIONAL LIGHT
-  TYPE II BARRICADE, DRUM W/ STEADY BURN MONODIRECTIONAL LIGHT
-  TYPE III BARRICADE
-  TEMPORARY CONCRETE BARRIER WALL
- ① SOLID WHITE, 4"
- ② SKIP DASH WHITE, 4"
- ③ SOLID YELLOW, 4"
- ④ LETTERS AND SYMBOLS
- ⑤ SOLID WHITE, 24"
- ⑥ SOLID WHITE, 8"
- ⑦ DOTTED WHITE, 8"
- ⑧ SOLID WHITE, 12"
- ⑨ SOLID YELLOW, 12"
- ⑩ LETTERS & SYMBOLS

NOTE

1. SEE 701101, 701400, 701401, 701411, & 704001 FOR ADDITIONAL INFORMATION



FILE NAME = D264019-ahh-Staging-2.dwg
 MODEL = Default
 PLOT DRIVER = V8...IDOT...PDF...1x17...pdf



USER NAME = rgoertz	DESIGNED - RG	REVISED -
DRAWN - TRF	REVISIONS -	
CHECKED - CMS	REVISIONS -	
DATE - 07/01/2013	REVISIONS -	

**STATE OF ILLINOIS
DEPARTMENT OF TRANSPORTATION**

STAGING PLAN STAGE 2 - US 20 BYPASS			
SCALE 1" = 50'	SHEET NO.	OF SHEETS	STA. 910+00 TO STA. 924+00

F.A.P. RTE.	SECTION	COUNTY	TOTAL SHEETS	SHEET NO.
301	3BR & 3BR-1	WINNEBAGO	290	71
CONTRACT NO. 64D19				
FED. ROAD DIST. NO. ILLINOIS FED. AID PROJECT				