
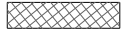




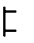

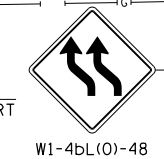
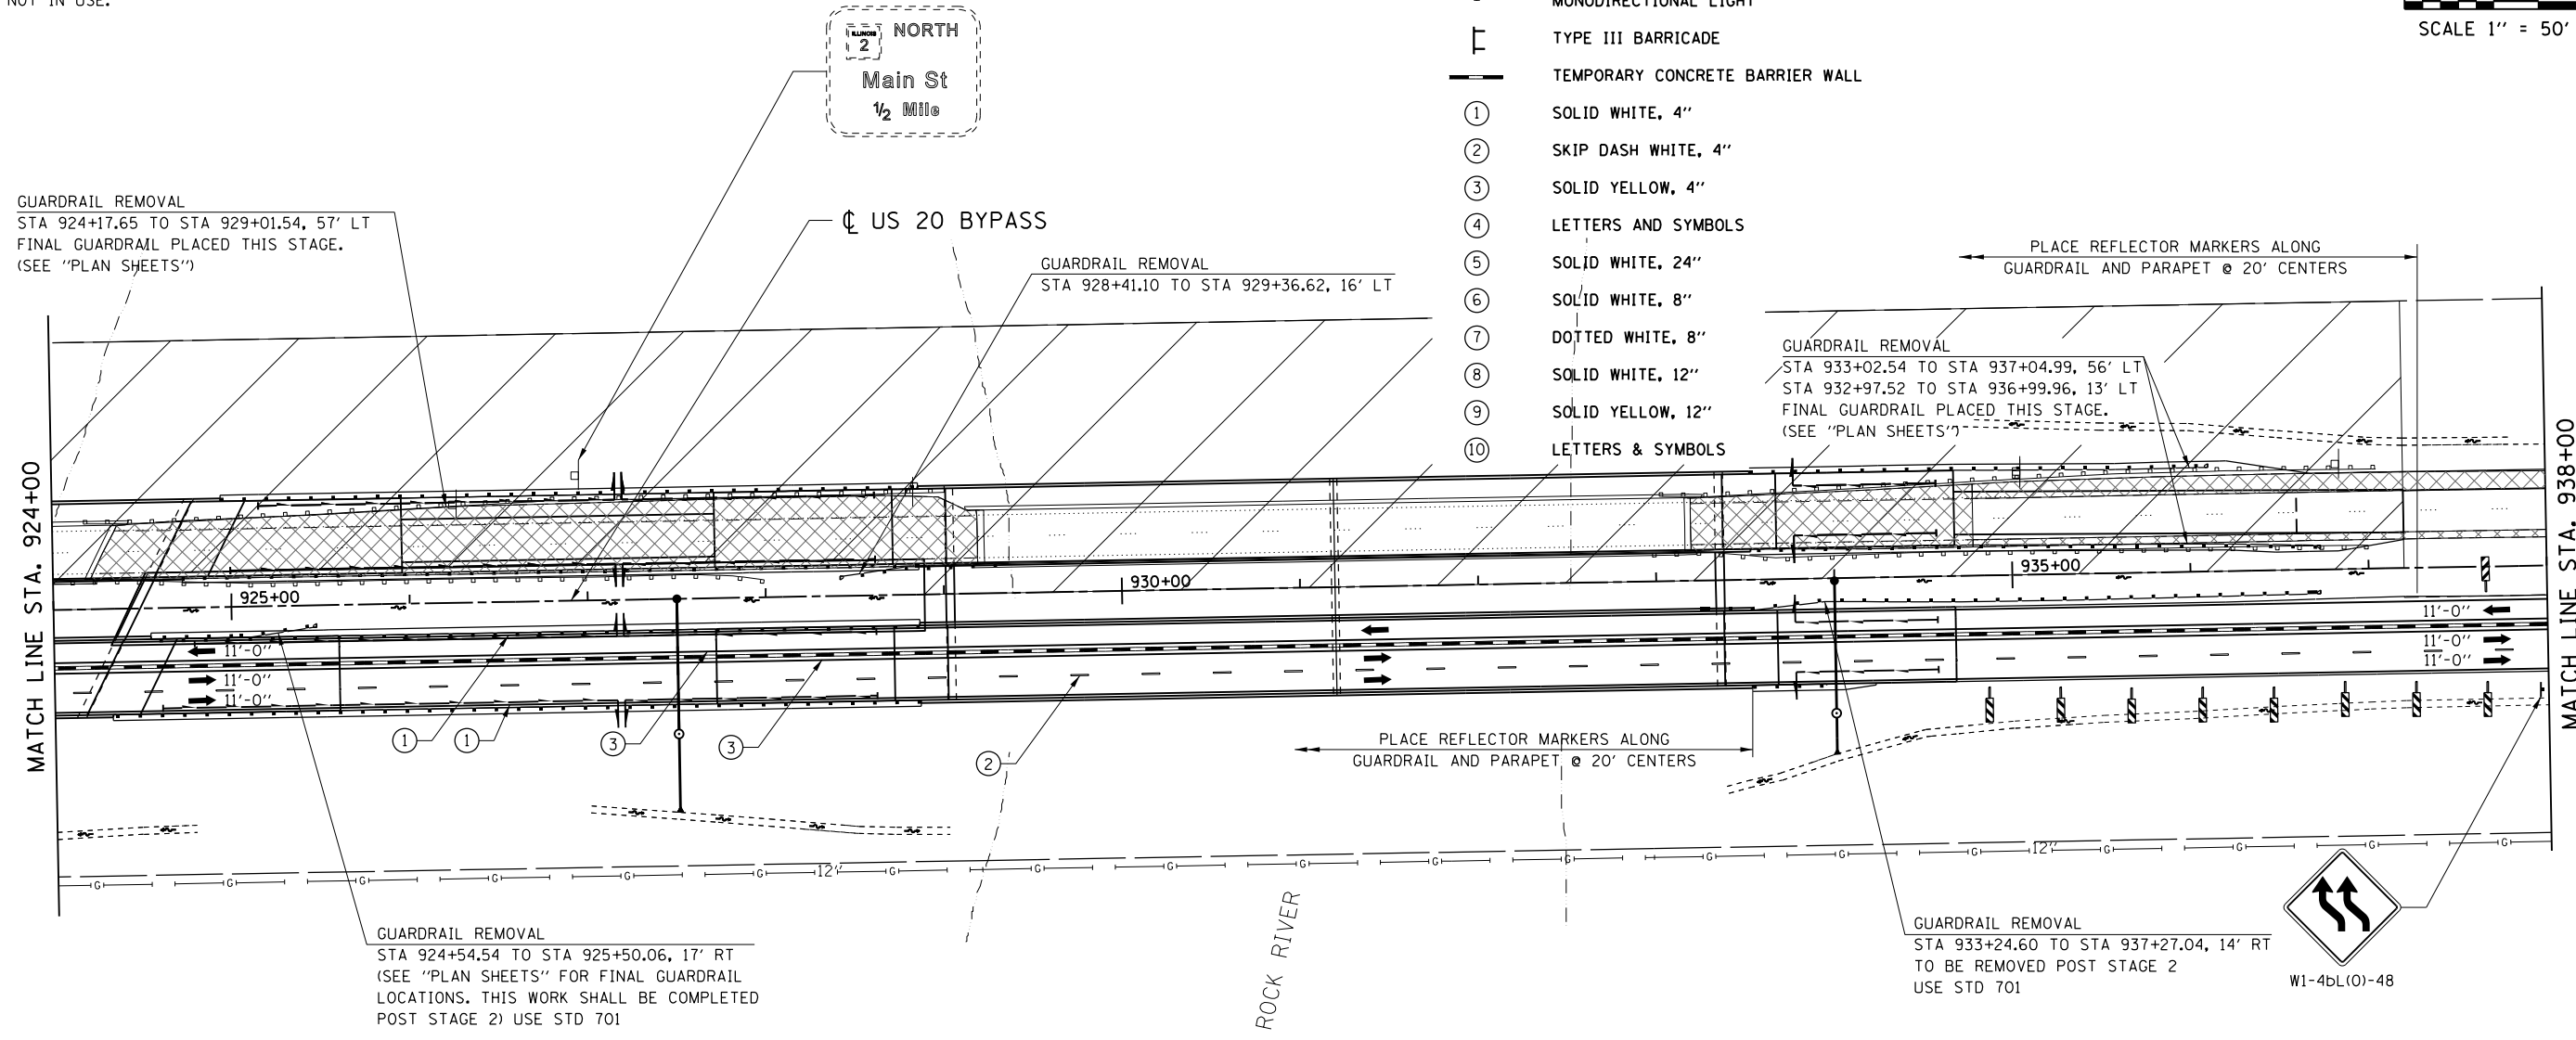
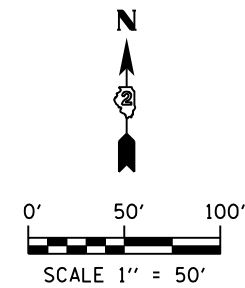


**NOTES**

- SEE 701400, 701411, 701416 & 704001 FOR ADDITIONAL INFORMATION
- CONTRACTOR SHALL INSTALL "TRUCK ENTERING / LEAVING HIGHWAY" SIGNING WHEN USING THE ACCESS. THE ACCESS BETWEEN THE STRUCTURES SHALL NOT BE USED FROM 2 PM - 8 PM MONDAY, THROUGH THURSDAY, FRIDAY AND ALL WEEKEND. ACCESS SHALL BE CLOSED WITH DRUMS @ 40' CENTERS WHEN NOT IN USE.

**STAGING LEGEND**

-  WORK ZONE
-  PAVEMENT / SHOULDER REMOVAL
-  EX / TEMP TRAFFIC FLOW
-  SIGN
-  DIRECTIONAL INDICATOR BARRICADE W/ STEADY BURN MONODIRECTIONAL LIGHT
-  TYPE II BARRICADE, DRUM W/ STEADY BURN MONODIRECTIONAL LIGHT
-  TYPE III BARRICADE
-  TEMPORARY CONCRETE BARRIER WALL
- ① SOLID WHITE, 4"
- ② SKIP DASH WHITE, 4"
- ③ SOLID YELLOW, 4"
- ④ LETTERS AND SYMBOLS
- ⑤ SOLID WHITE, 24"
- ⑥ SOLID WHITE, 8"
- ⑦ DOTTED WHITE, 8"
- ⑧ SOLID WHITE, 12"
- ⑨ SOLID YELLOW, 12"
- ⑩ LETTERS & SYMBOLS



FILE NAME = D264019-ah-t-Staging-2.dwg  
 MODEL = Defaul.t  
 PLOT DRIVER = V8...IDOT...PDF...1x17.pltcf9



|                               |                   |           |
|-------------------------------|-------------------|-----------|
| USER NAME = rgoertz           | DESIGNED - RG     | REVISED - |
| PLOT SCALE = 100.0000' / 1in. | DRAWN - TRF       | REVISED - |
| PLOT DATE = 8/16/2013         | CHECKED - CMS     | REVISED - |
|                               | DATE - 07/01/2013 | REVISED - |

**STATE OF ILLINOIS**  
**DEPARTMENT OF TRANSPORTATION**

**STAGING PLAN**  
**STAGE 2 - US 20 BYPASS**  
 SCALE: 1" = 50'    SHEET NO.    OF    SHEETS    STA. 924+00    TO    STA. 938+00

|  |             |           |              |           |
|--|-------------|-----------|--------------|-----------|
| F.A.P. RTE.                                      | SECTION     | COUNTY    | TOTAL SHEETS | SHEET NO. |
| 301  | 3BR & 3BR-1 | WINNEBAGO | 290          | 72        |
| CONTRACT NO. 64D19                               |             |           |              |           |
| FED. ROAD DIST. NO.    ILLINOIS FED. AID PROJECT |             |           |              |           |