



ROUTE NO.	SEC.	COUNTY	TOTAL SHEETS	SH.
F.A. 194	3B	WINNEBAGO	26	18
STA.	TO STA.		PROJ.	
FED. ROAD DIST. NO. 7	ILLINOIS			

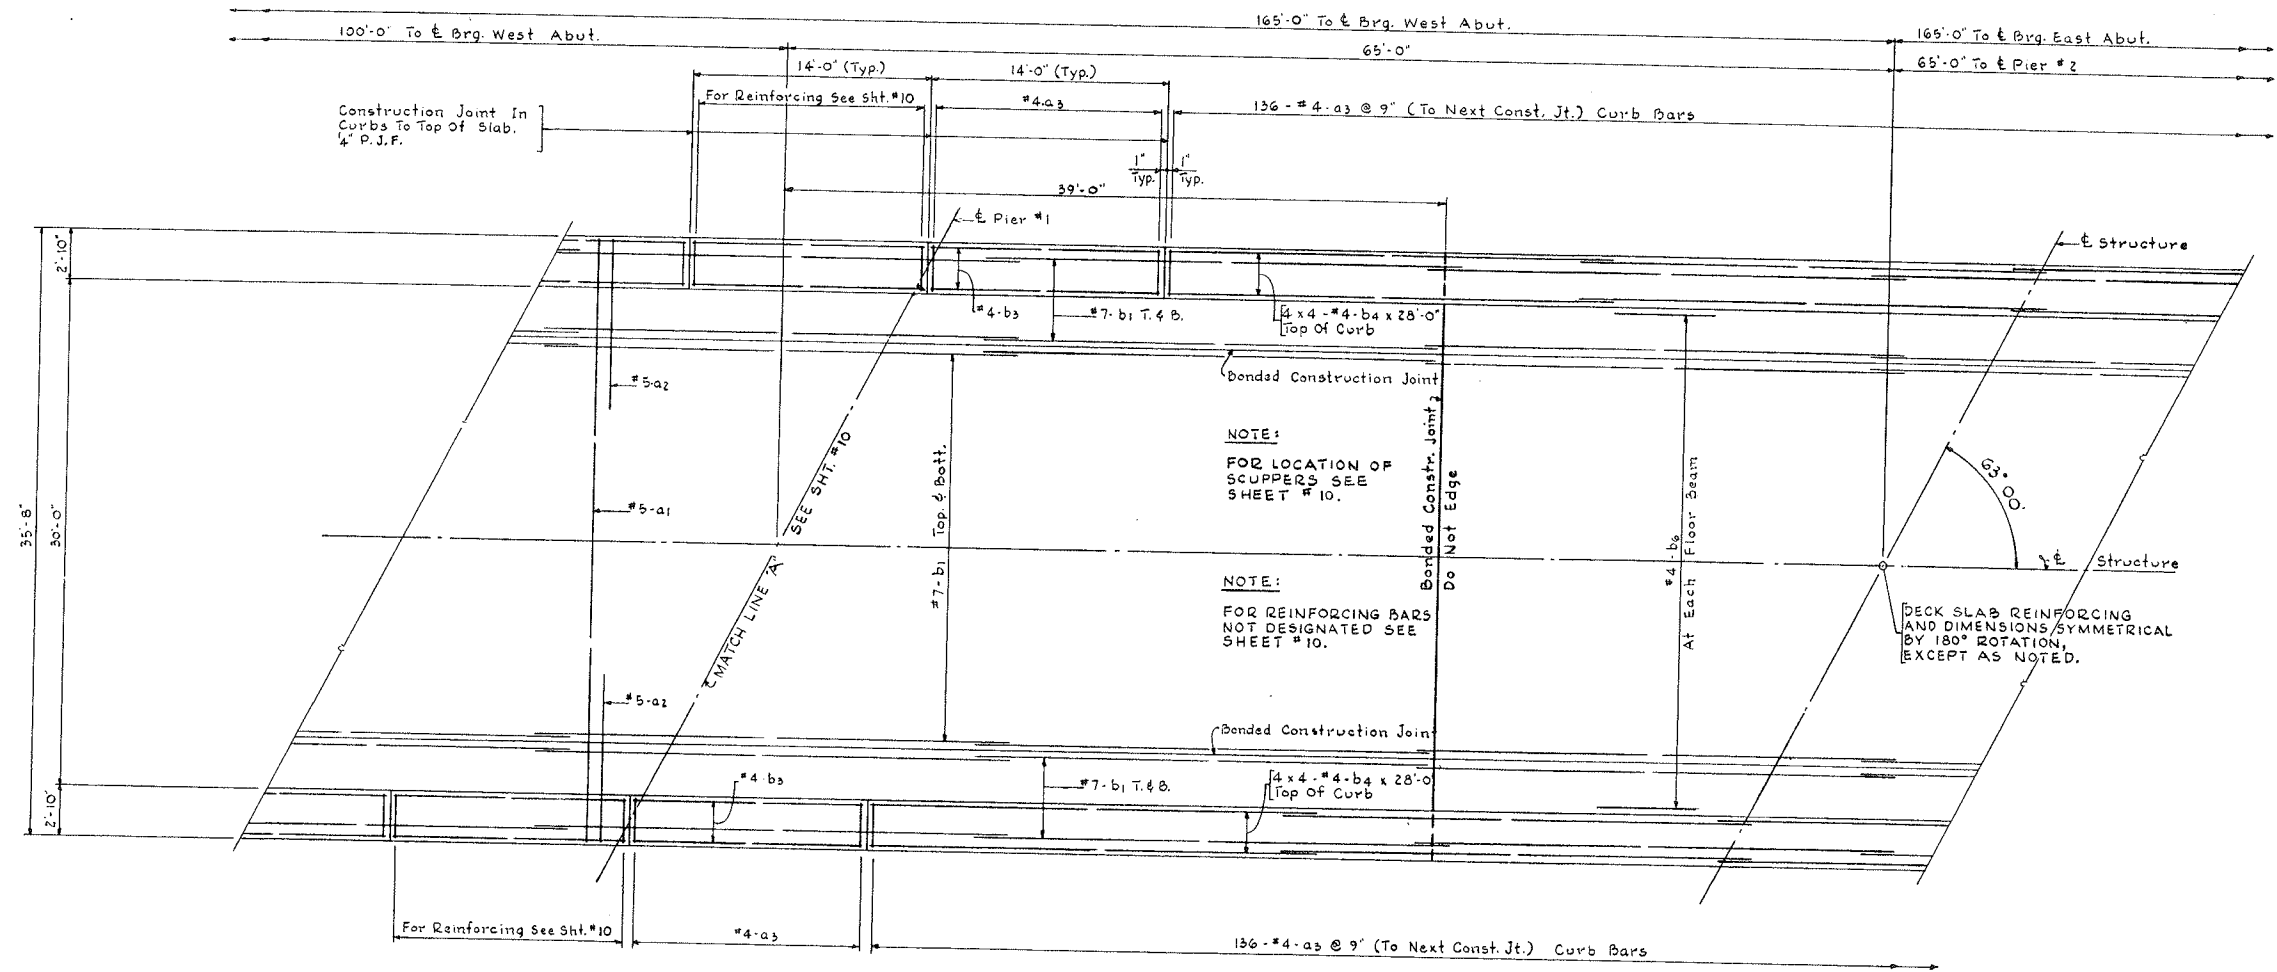


DECK REINFORCING PLAN
Scale: 3/16" = 1'-0"

Bars b2, b3 Or b4 Shall Not Pass Thru Construction Joints.
Bars Designated 4x4 -#4 Indicates That There Are 4 Rows & Each Row Contains 4 Lengths of Bars.

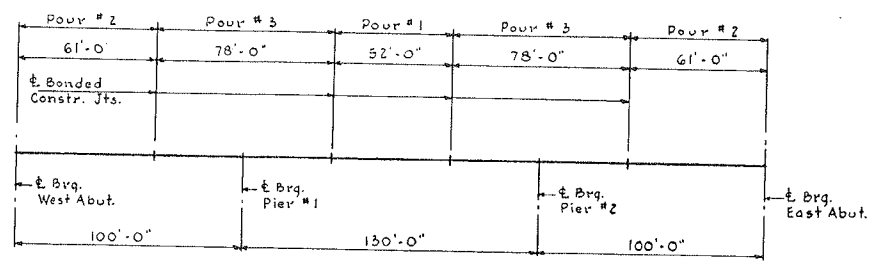

DECK SLAB POURING SEQUENCE

NOTES:
For General Notes See Sheet #2.
For Cross Section See Sheet #10.
For Reinforcing Details See Schedule, Sheets #19 & #20.

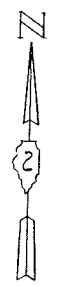

FOR INFORMATION ONLY

ILLINOIS DIVISION OF HIGHWAYS
ROCKFORD BYPASS
F. A. ROUTE 194
PROJECT _____ SECTION **3B**
WINNEBAGO COUNTY
DECK PLAN PART 2
Sheet 164 of 290