

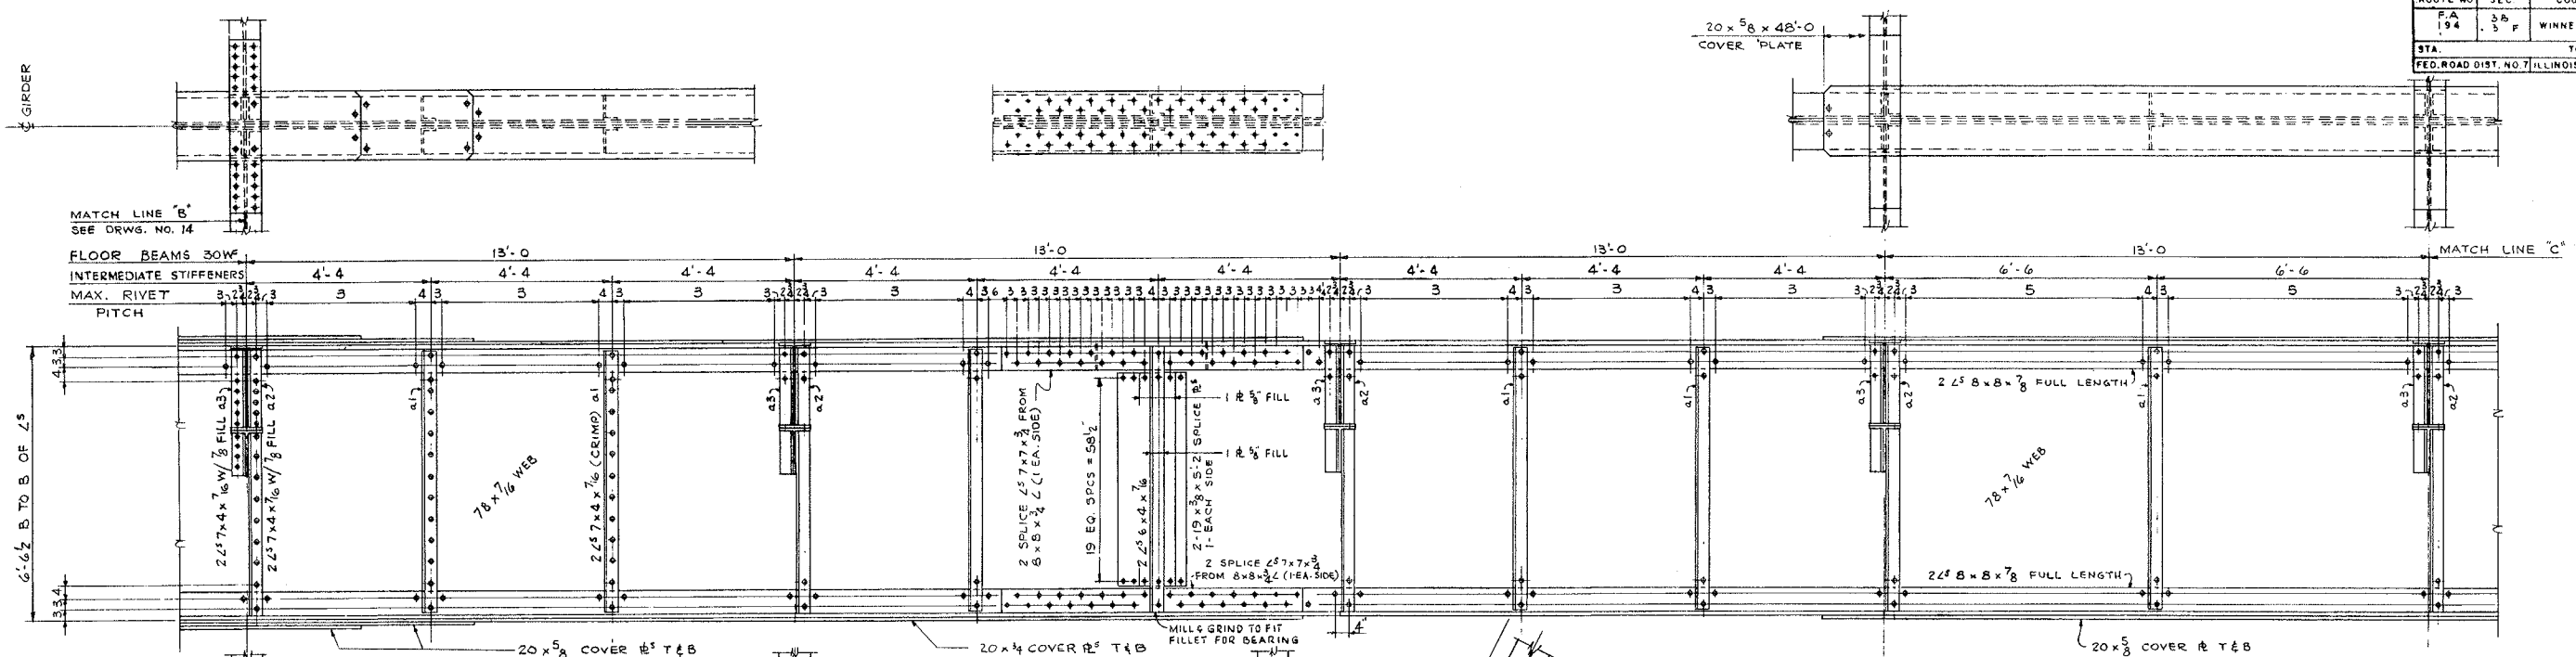
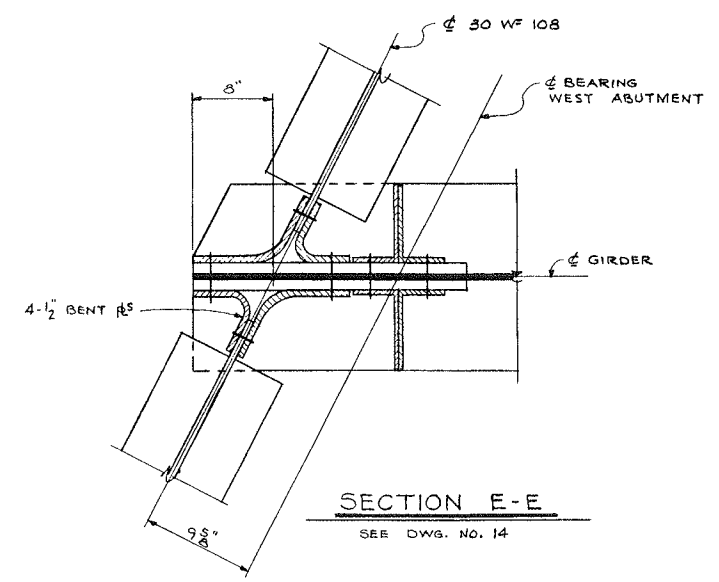


ROUTE NO.	SEC.	COUNTY	TOTAL SHEETS	SHEET NO.
F A	3 B	WINNEBAGO	26	15
STATIONING			PROJECT	
FED. ROAD DIST. NO. 7 ILLINOIS				

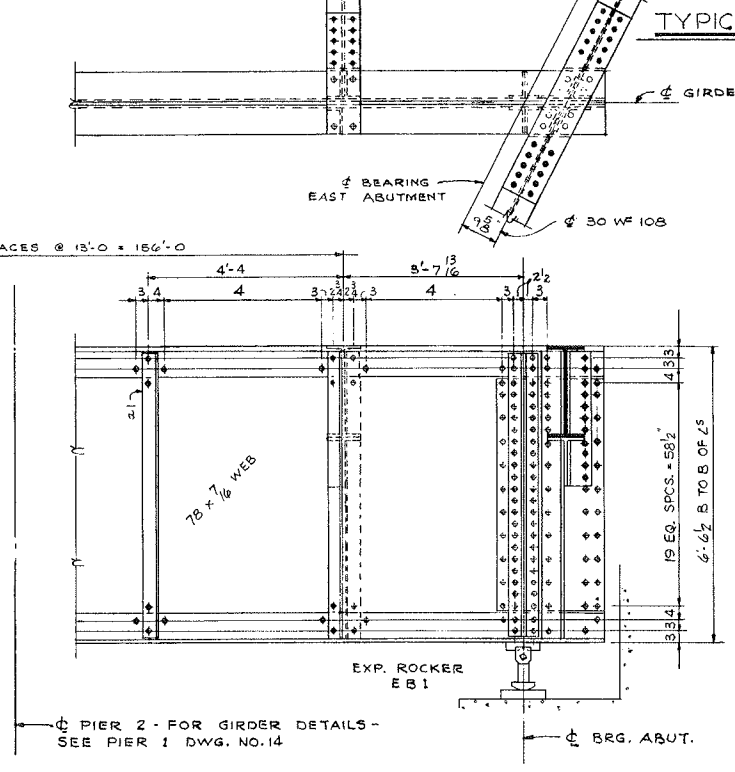

TYPICAL GIRDER ELEVATION
SCALE 1/2" = 1'-0"

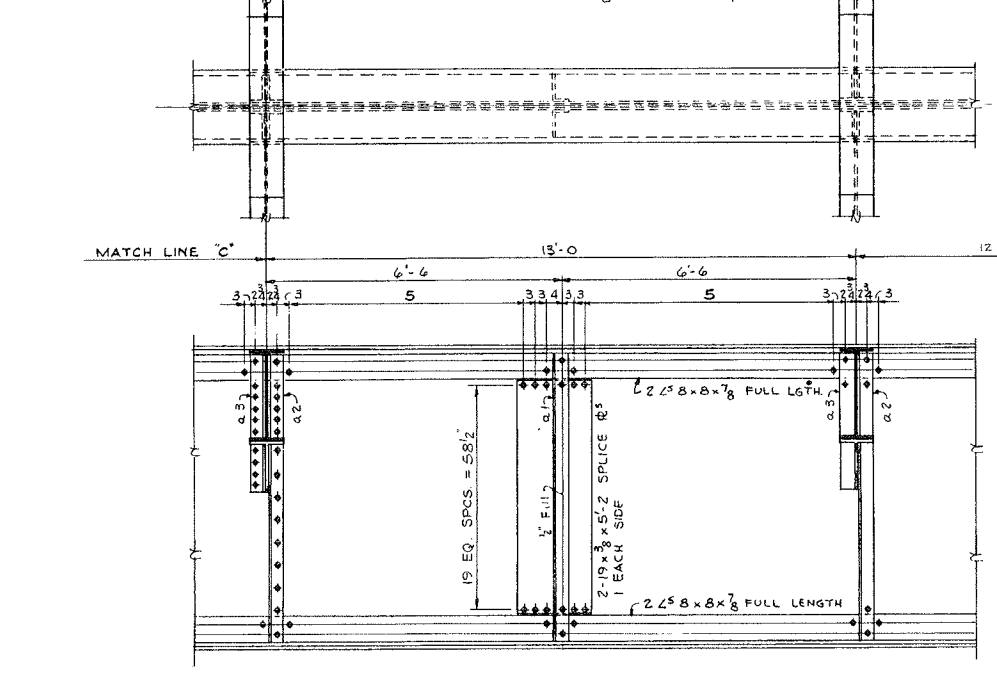

PIER 2 - FOR GIRDER DETAILS - SEE PIER 1 DWG. NO. 14

ILLINOIS DIVISION OF HIGHWAYS- ROCKFORD BYPASS	
F A ROUTE 194	
PROJECT _____	SECTION 3B
WINNEBAGO COUNTY	
GIRDER DETAILS PART 2	
Designed By E.S.H.H.	Drawn By A.P.W. Checked By JDP

FOR INFORMATION ONLY