
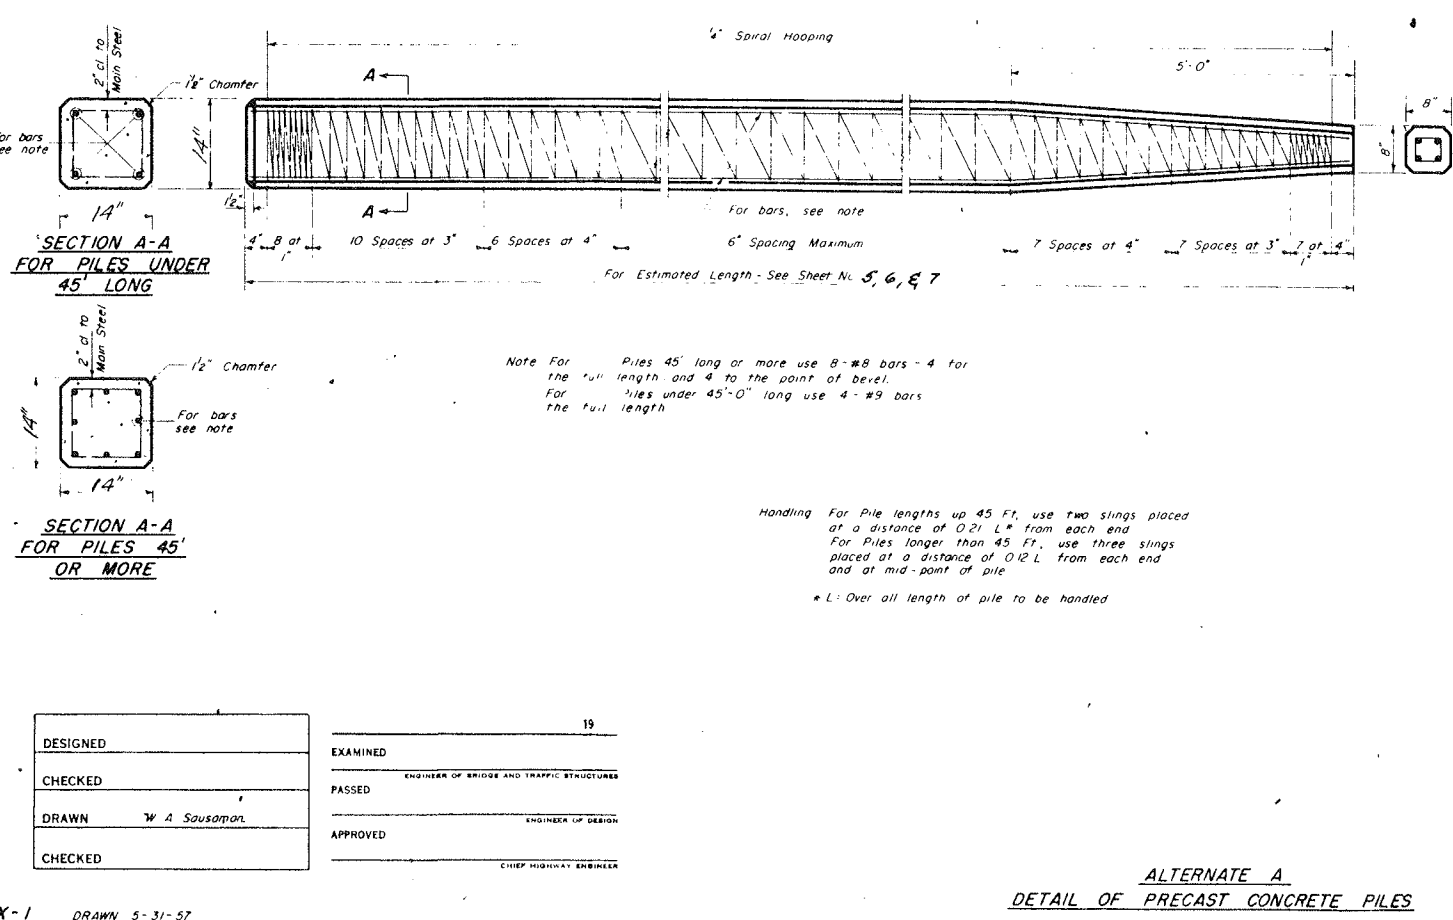
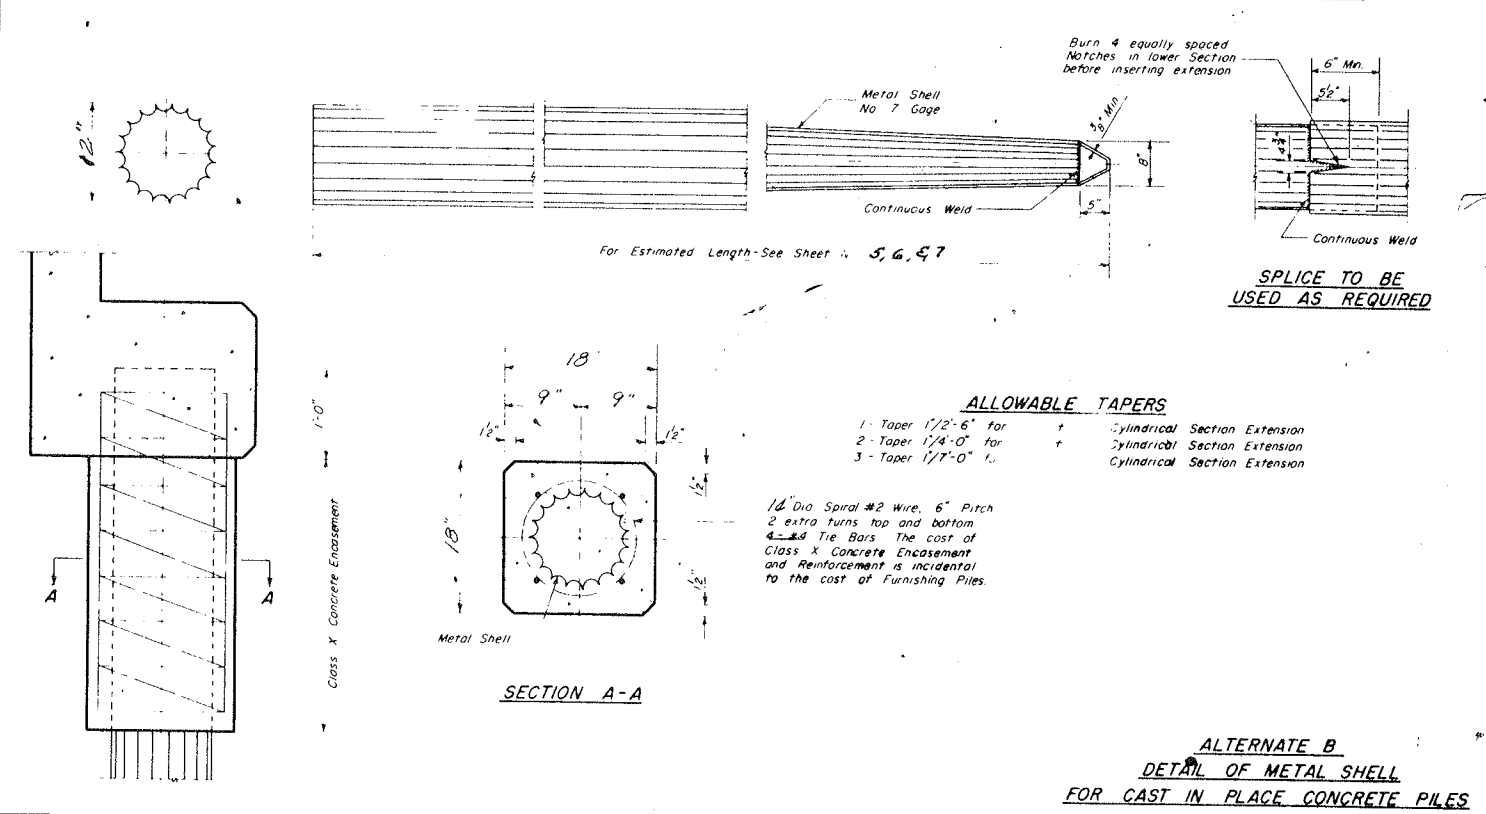


STATE OF ILLINOIS  
DEPARTMENT OF PUBLIC WORKS & BUILDINGS  
DIVISION OF HIGHWAYS

ROUTE NO.	SECTION	COUNTY	TOTAL SHEETS	SHEET NO.	SHEET NO.
194			26	23	
F.A.					
FED. ROAD DIST. NO. 1	ILLINOIS	FED. AID PROJECT			

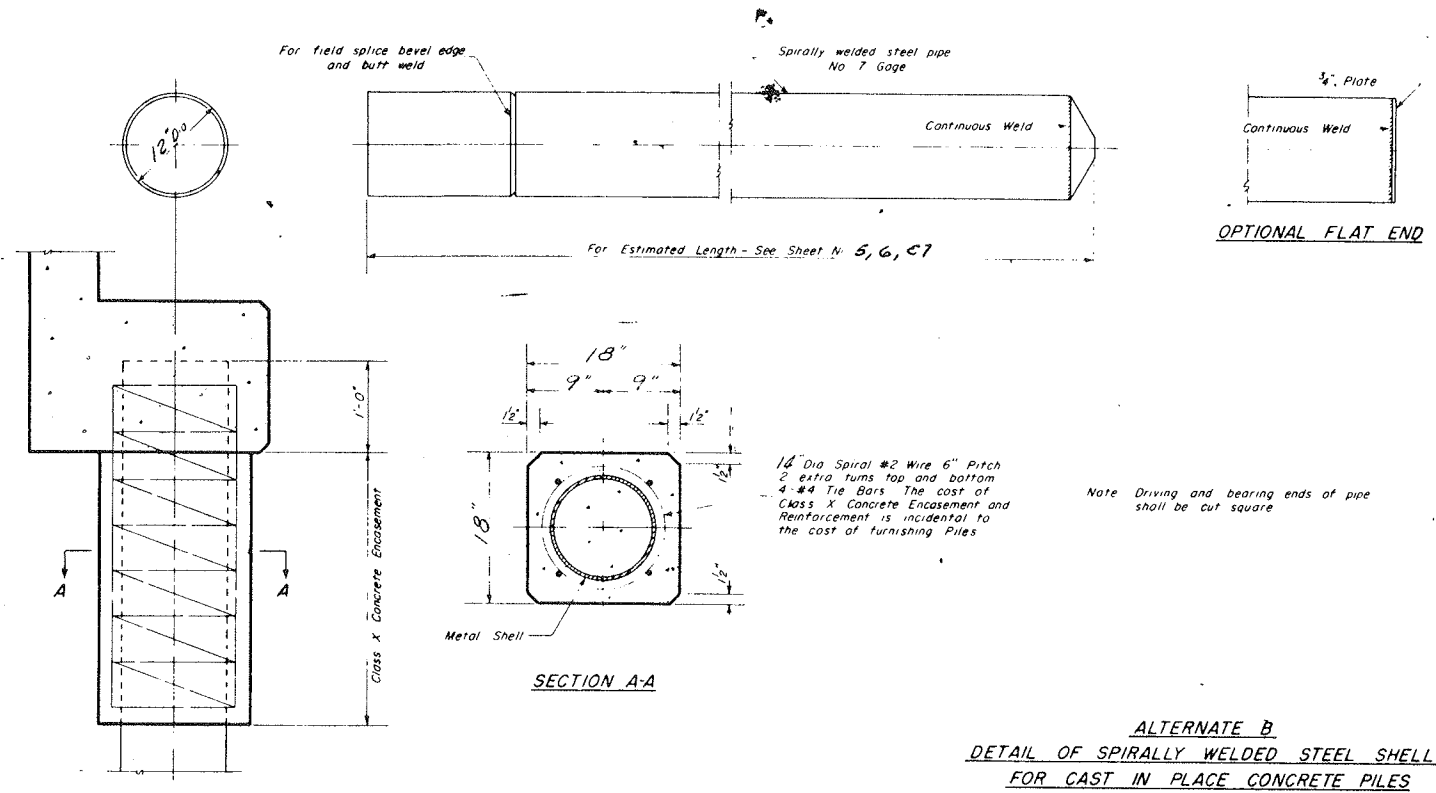

DESIGNED	19
CHECKED	ENGINEER OF BRIDGE AND TRAFFIC STRUCTURES
DRAWN	W. A. Sauspart
CHECKED	ENGINEER OF DESIGN
	CHIEF HIGHWAY ENGINEER

F.A. ROUTE 194 SECTION 3B  
ROCKFORD BYPASS  
WINNEBAGO CTY.  
CONCRETE PILE STAND

**FOR INFORMATION ONLY**