


ELEVATION

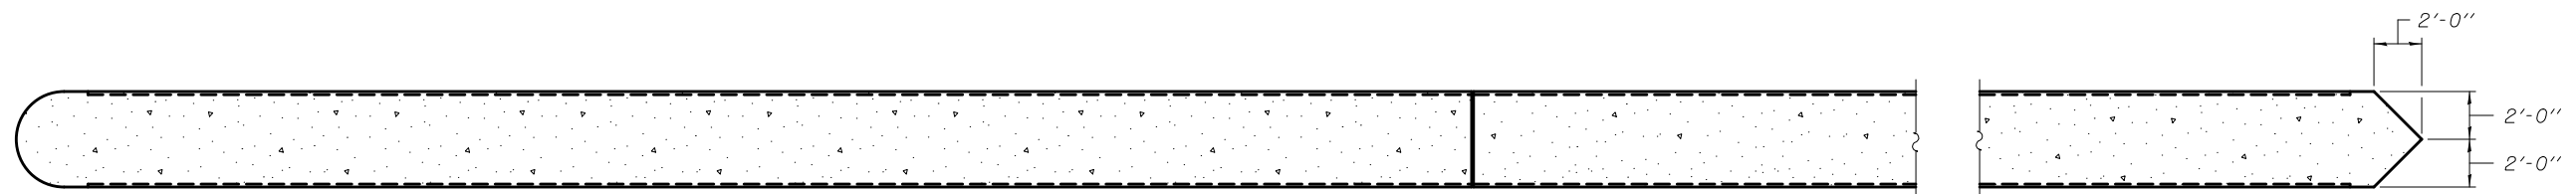

SECTION A-A

PRE-FINAL

DESIGNED - Nick R. Barnett	EXAMINED	DATE -
CHECKED - Frank W. Sharp	ACTING ENGINEER OF BRIDGE DESIGN	
DRAWN - MICHAEL B. MOSSMAN	PASSED	REVISED
CHECKED - NRB/FWS/GRA	ACTING ENGINEER OF BRIDGES AND STRUCTURES	REVISED

**STATE OF ILLINOIS
DEPARTMENT OF TRANSPORTATION**

**PIER FORM LINER - OPTION A
STRUCTURE NO. 101-0197 (E.B.) & 101-0198 (W.B.)**

SHEET NO. 43 OF 50 SHEETS

F.A.P. RTE.	SECTION	COUNTY	TOTAL SHEETS	SHEET NO.
301	3BR & 3BR-1	WINNEBAGO		
				CONTRACT NO. 64D19
ILLINOIS FED. AID PROJECT				