



ROUTE NO.	SEC.	COUNTY	TOTAL SHEETS	SHEET NO.
F.A. 194	3B1 3F1	WINNEBAGO	28	10
STA.		TO STA.		
FED. ROAD DIST. NO. ILLINOIS				

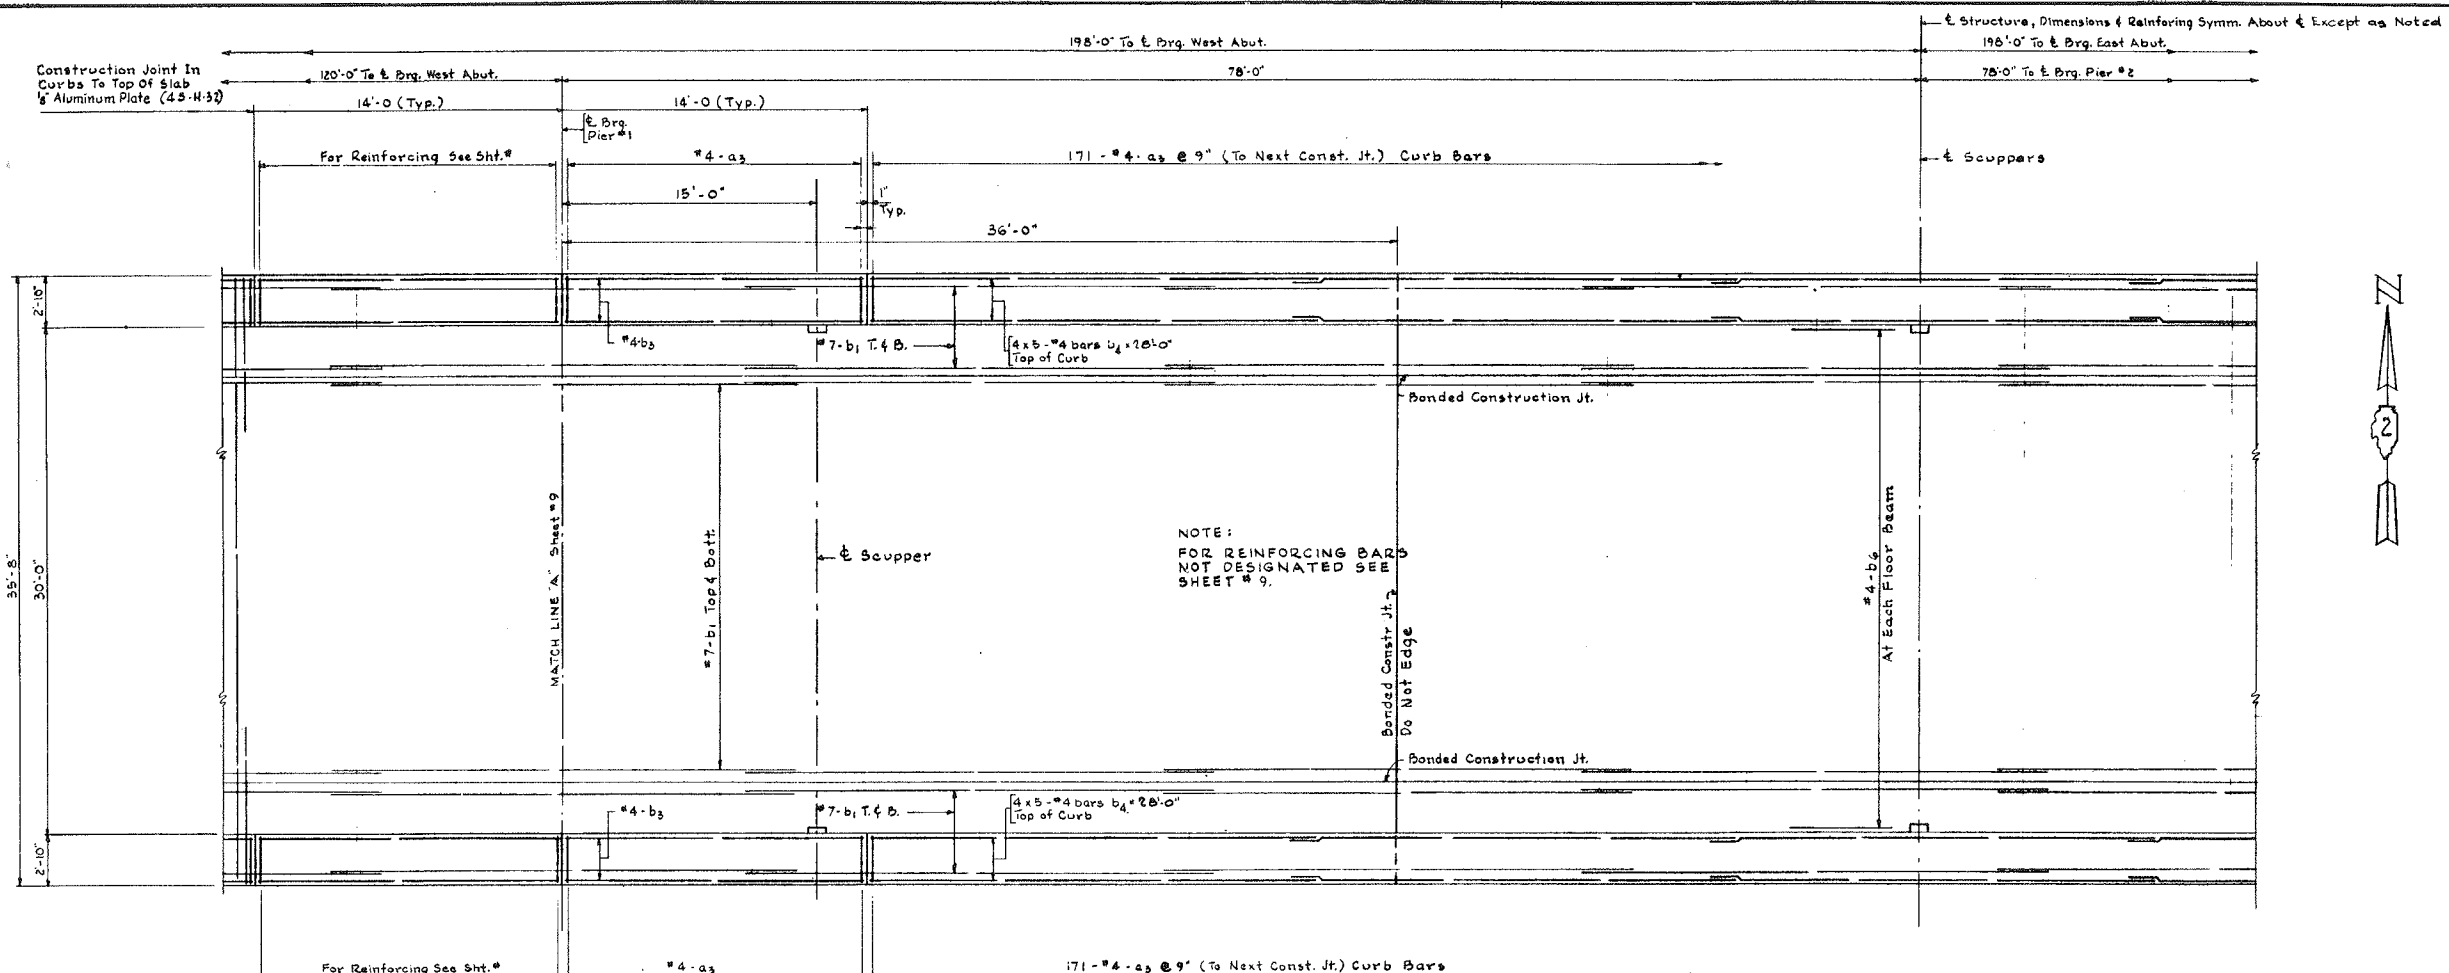


**DECK REINFORCING PLAN**  
Scale: 1/8" = 1'-0"

Bars b<sub>1</sub> or b<sub>2</sub> or b<sub>3</sub> shall Not Pass Thru Construction Joints  
Bars Designated 4 x 5 #4 Bars Indicates That There Are 4 Rows & Each Row Contains 5 Lengths of Bars

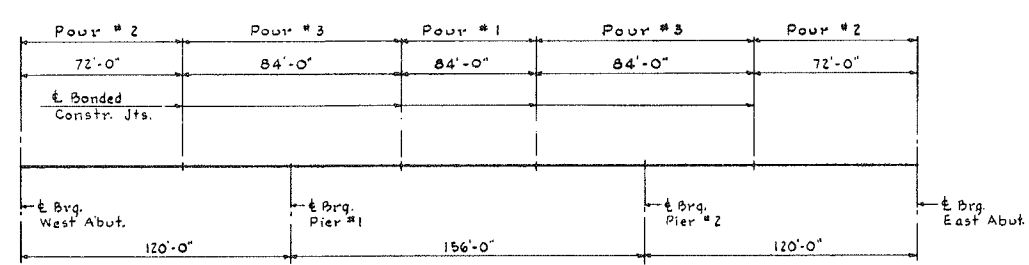

**DECK SLAB POURING SEQUENCE**

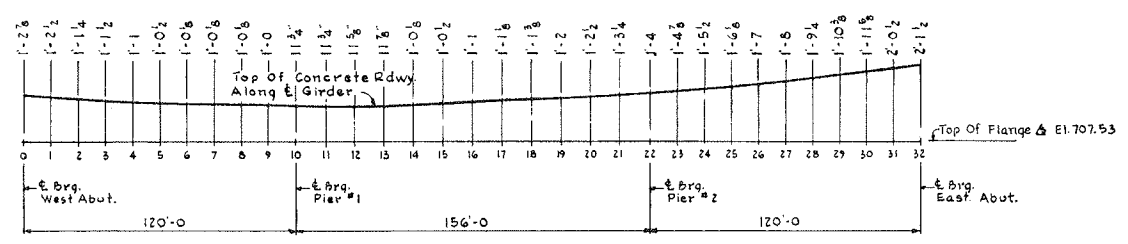

**DIAGRAM SHOWING t' DIMENSIONS**  
(See Cross Section Sheet 9)

NOTES:  
For General Notes See Sheet # 2.  
For Cross Section See Sheet # 9.  
For Reinforcing Details See Schedule. Shts. # 18 & # 19.

**FOR INFORMATION ONLY**

ILLINOIS DIVISION OF HIGHWAYS ROCKFORD BYPASS		
F. A. ROUTE 194		
PROJECT	SECTION 3B1	
WINNEBAGO COUNTY		
<b>DECK PLAN PART 2</b>		
Designed By: E.S.	Drawn By: G.G.	Checked By: