


DATE	
BY	
SURVEYED	
PLOTTED	
TEMPLATE	
AREAS	
CHECKED	
NO.	

DATE	
BY	
SURVEYED	
PLOTTED	
TEMPLATE	
AREAS	
CHECKED	
NO.	

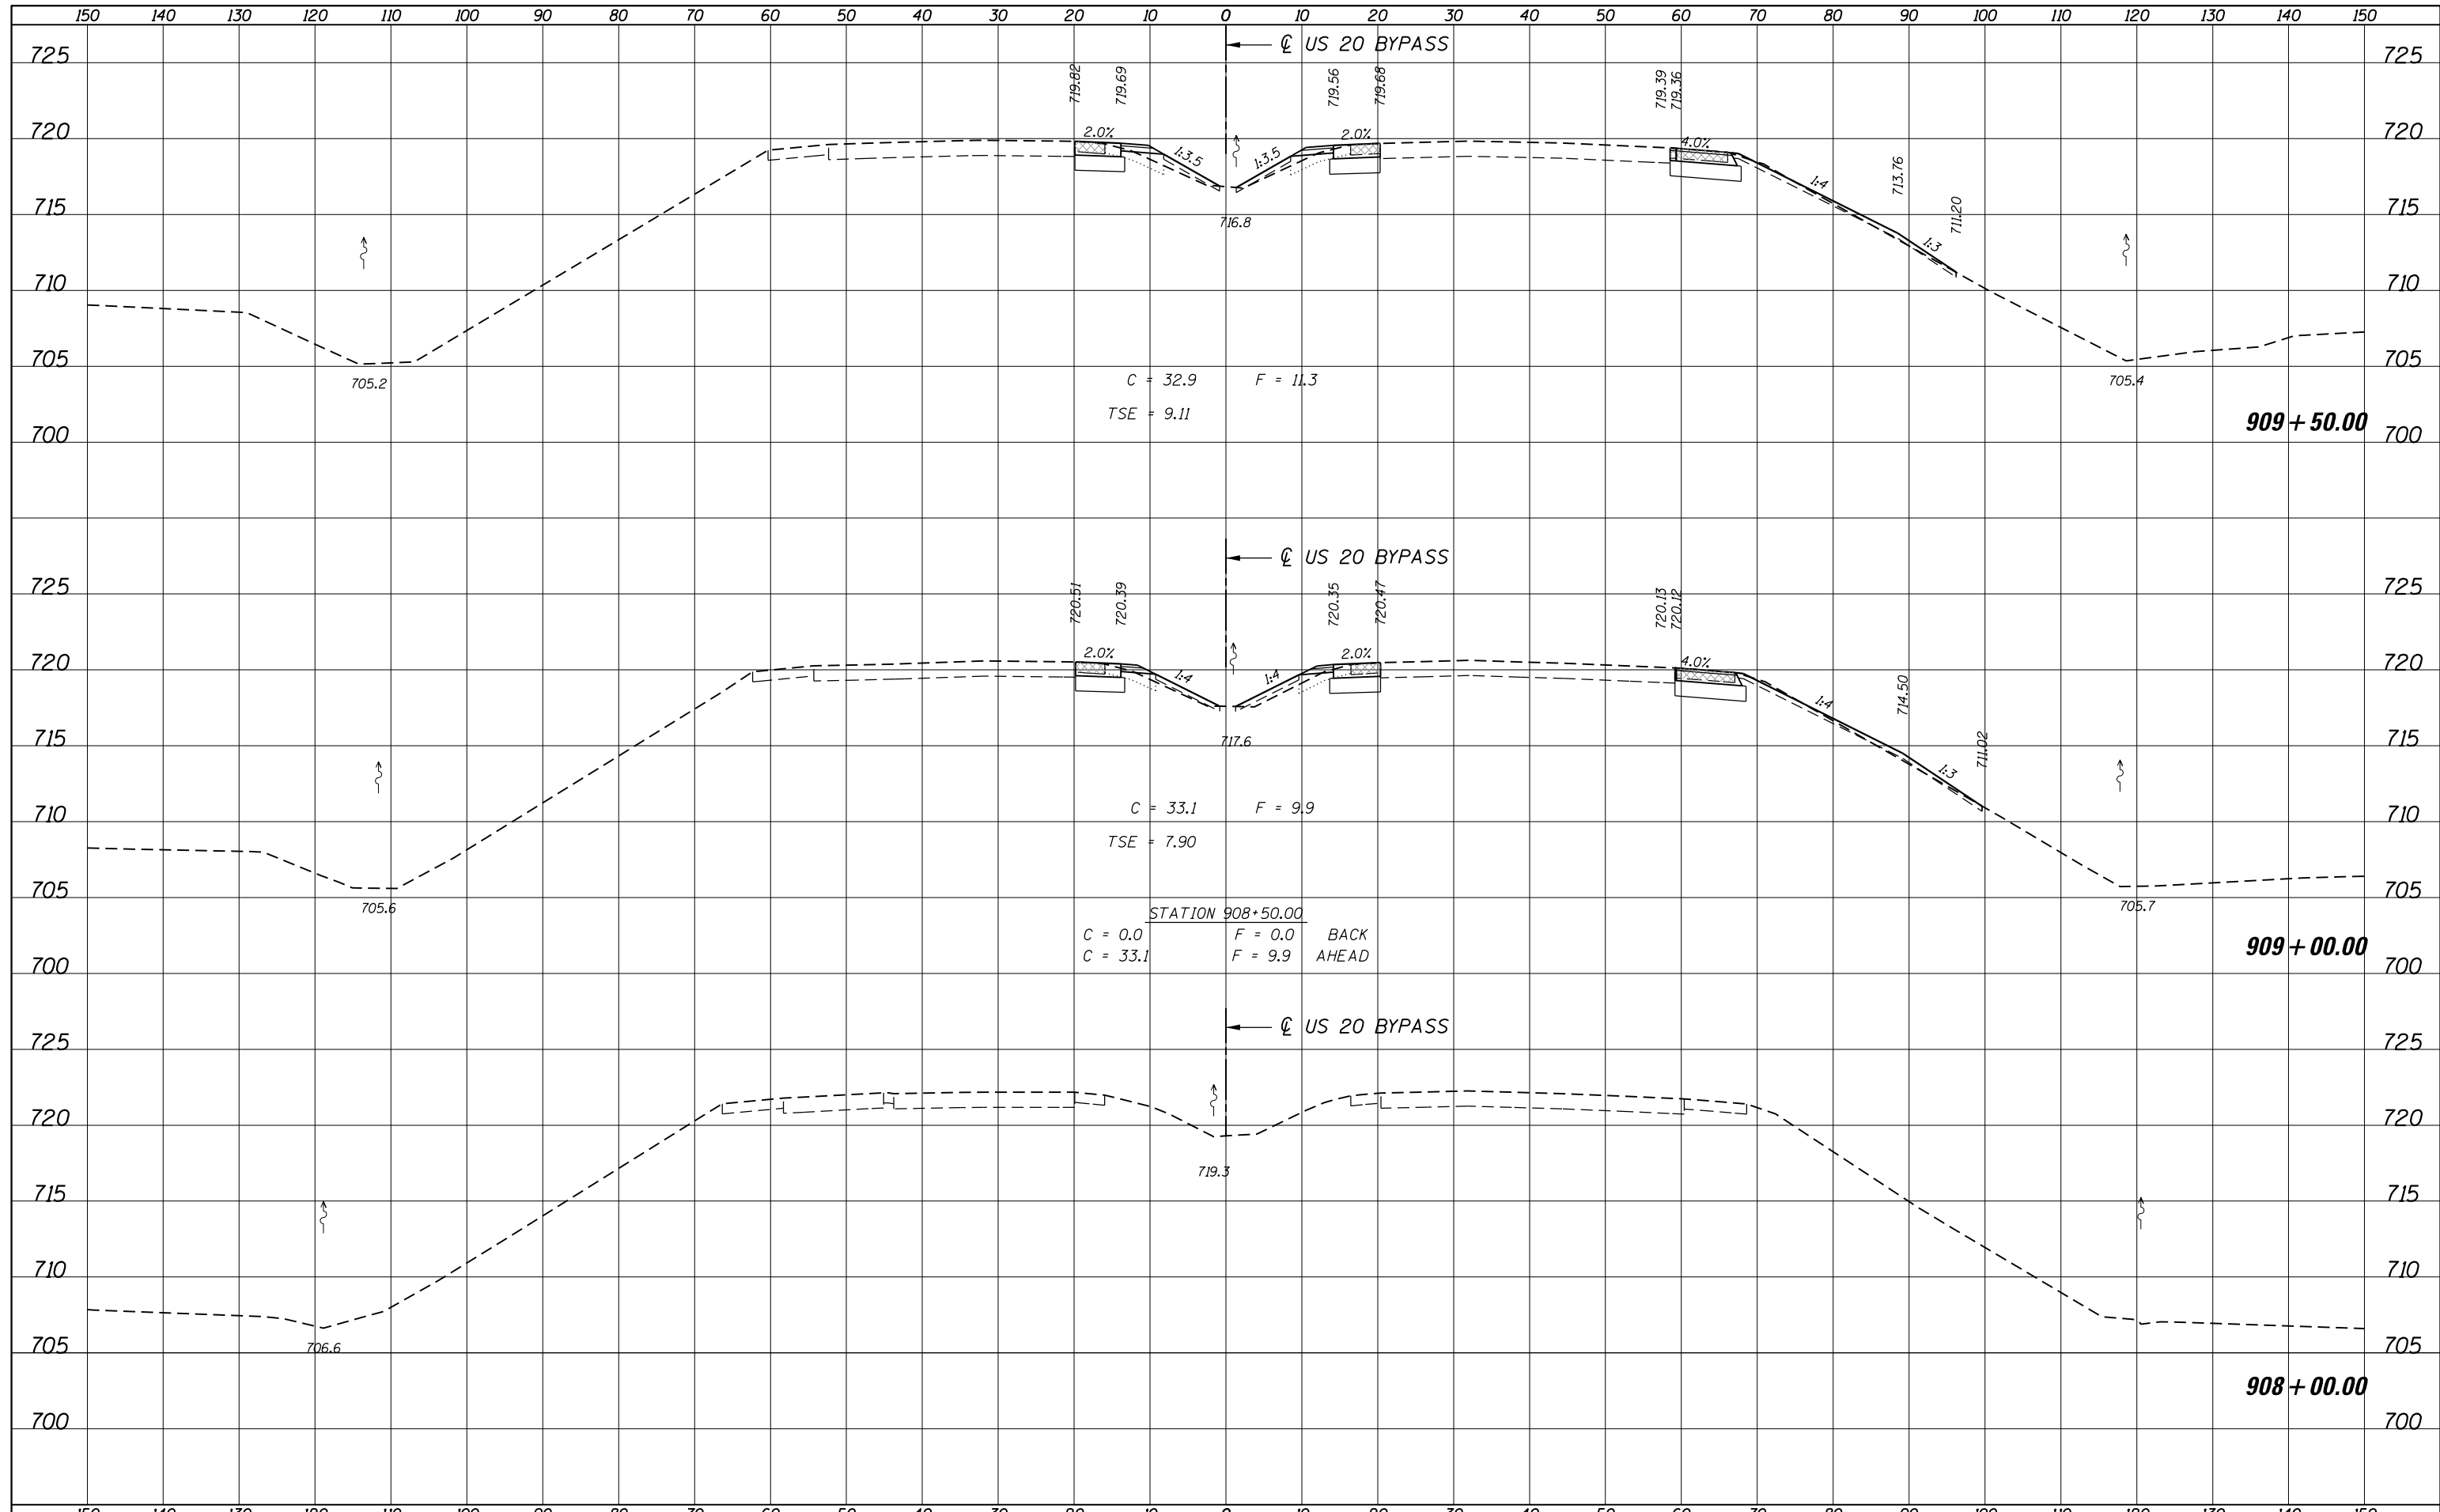

FILE NAME = D264019-sht-XS-US20.dgn	USER NAME = rgoertz	DESIGNED - JEB	REVISIED -	STATE OF ILLINOIS DEPARTMENT OF TRANSPORTATION	CROSS SECTIONS US 20 BYPASS			F.A.P. RTE. 301	SECTION 3BR & 3BR-1	COUNTY WINNEBAGO	TOTAL SHEETS 290	SHEET NO. 262
MODELNAME	PLOT SCALE = 20.0000' / in.	CHECKED - CMS	REVISIED -		SCALE:	SHEET	OF	SHEETS	STA. 908+00.00	TO STA. 909+50.00	CONTRACT NO. 64D19	
	PLOT DATE = 8/16/2013	DATE - 07/01/2013	REVISIED -		ILLINOIS FED. AID PROJECT							