


DATE	
BY	
SURVEYED	
PLOTTED	
TEMPLATE	
AREAS	
CHECKED	
NO.	

DATE	
BY	
SURVEYED	
PLOTTED	
TEMPLATE	
AREAS	
CHECKED	
NO.	

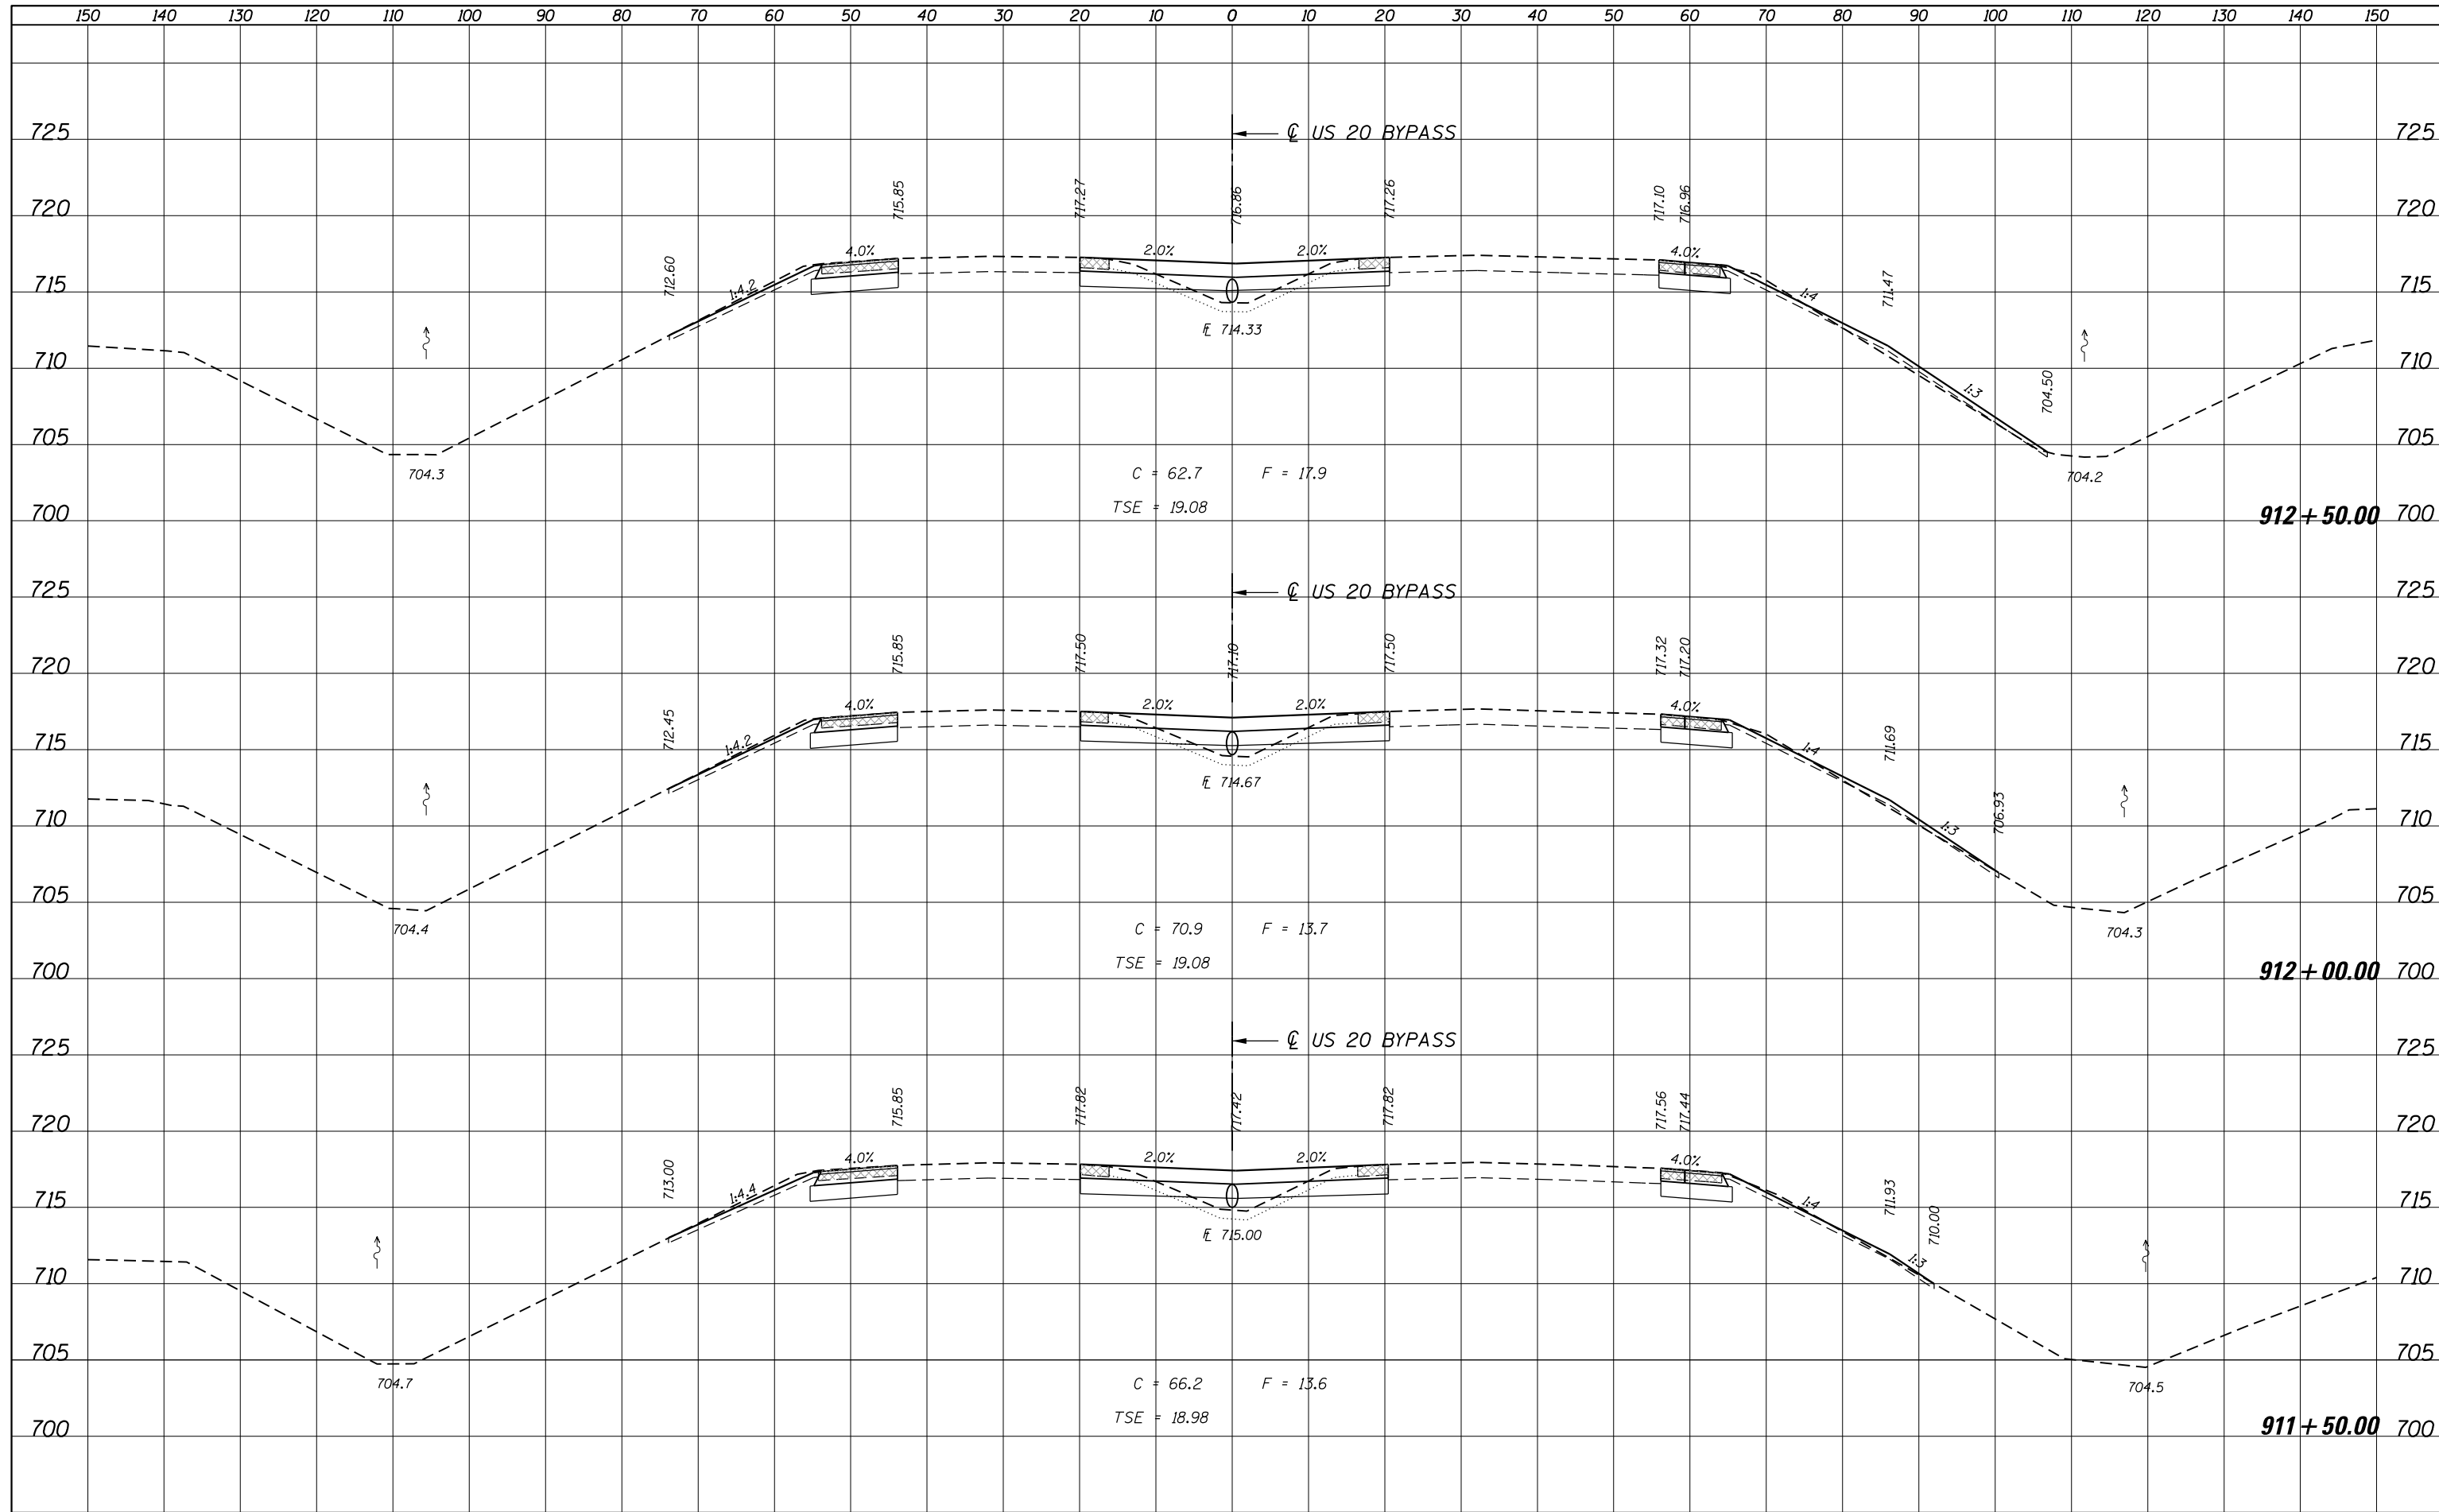

FILE NAME = D264019-sht-XS-US20.dgn

USER NAME = rgoertz

PLOT SCALE = 20.0000' / in.

PLOT DATE = 8/16/2013

DESIGNED -	JEB	REVISED -	
DRAWN -	JEB	REVISED -	
CHECKED -	CMS	REVISED -	
DATE -	07/01/2013	REVISED -	

**STATE OF ILLINOIS
DEPARTMENT OF TRANSPORTATION**

**CROSS SECTIONS
US 20 BYPASS**

SCALE: SHEET OF SHEETS STA. 911+50.00 TO STA. 912+50.00

F.A.P. RTE.	SECTION	COUNTY	TOTAL SHEETS	SHEET NO.
301	3BR & 3BR-1	WINNEBAGO	290	264
CONTRACT NO. 64D19			ILLINOIS FED. AID PROJECT	