


| | |
|----------|--|
| DATE | |
| BY | |
| SURVEYED | |
| PLOTTED | |
| TEMPLATE | |
| AREAS | |
| CHECKED | |
| NO. | |

| | |
|----------|--|
| DATE | |
| BY | |
| SURVEYED | |
| PLOTTED | |
| TEMPLATE | |
| AREAS | |
| CHECKED | |
| NO. | |

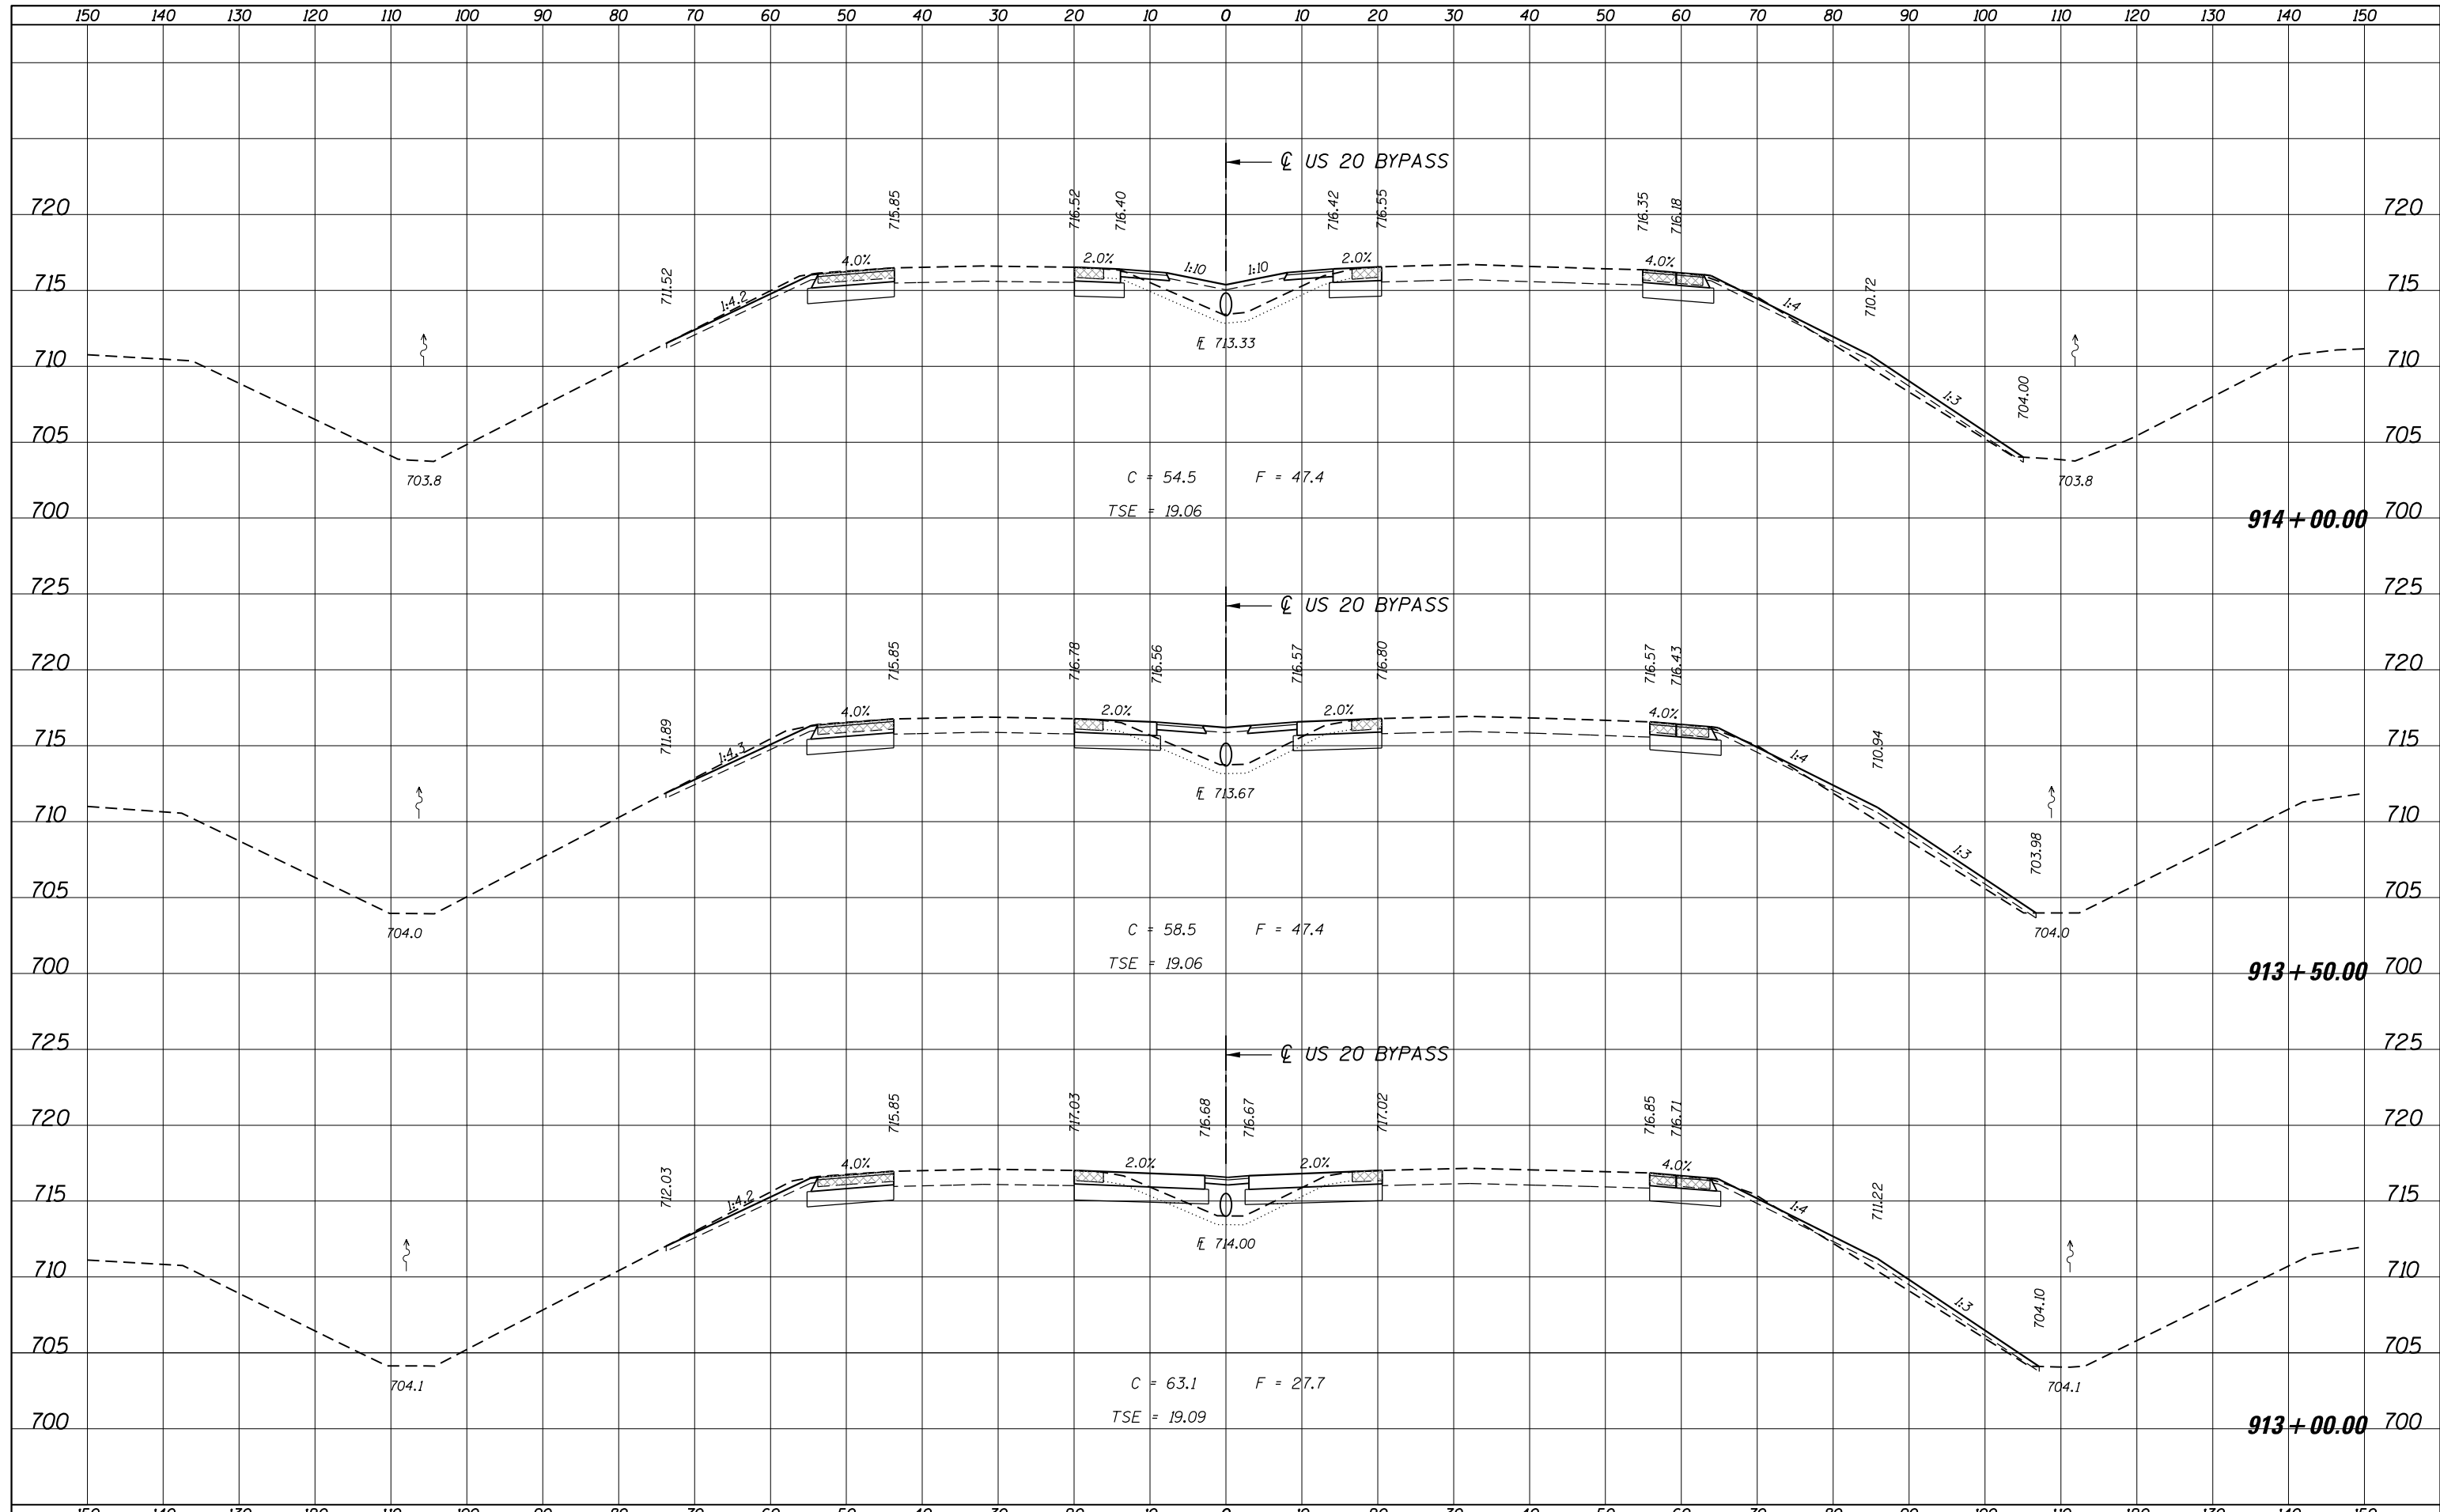

| | | | | | | | | | | | | |
|-------------------------------------|-----------------------------|-------------------|----------|---|--|-------|----|-----------------|---------------------|-------------------|--------------------|---------------|
| FILE NAME = D264019-sht-XS-US20.dgn | USER NAME = rgoertz | DESIGNED - JEB | REVISÉ - | STATE OF ILLINOIS DEPARTMENT OF TRANSPORTATION | CROSS SECTIONS US 20 BYPASS | | | F.A.P. R.E. 301 | SECTION 3BR & 3BR-1 | COUNTY WINNEBAGO | TOTAL SHEETS 290 | SHEET NO. 265 |
| *MODELNAME* | PLOT SCALE = 20.0000' / in. | CHECKED - CMS | REVISÉ - | | SCALE: | SHEET | OF | SHEETS | STA. 913+00.00 | TO STA. 914+00.00 | CONTRACT NO. 64D19 | |
| | PLOT DATE = 8/16/2013 | DATE - 07/01/2013 | REVISÉ - | | ILLINOIS FED. AID PROJECT | | | | | | | |
| | | | | | | | | | | | | |