


DATE	
BY	
FINISHED	
PLOTTED	
TEMPLATE	
AREAS	
CHECKED	
NO.	

DATE	
BY	
ORIGINAL	
SURVEY	
NOTE	
BOOK	
AREAS	
CHECKED	
NO.	

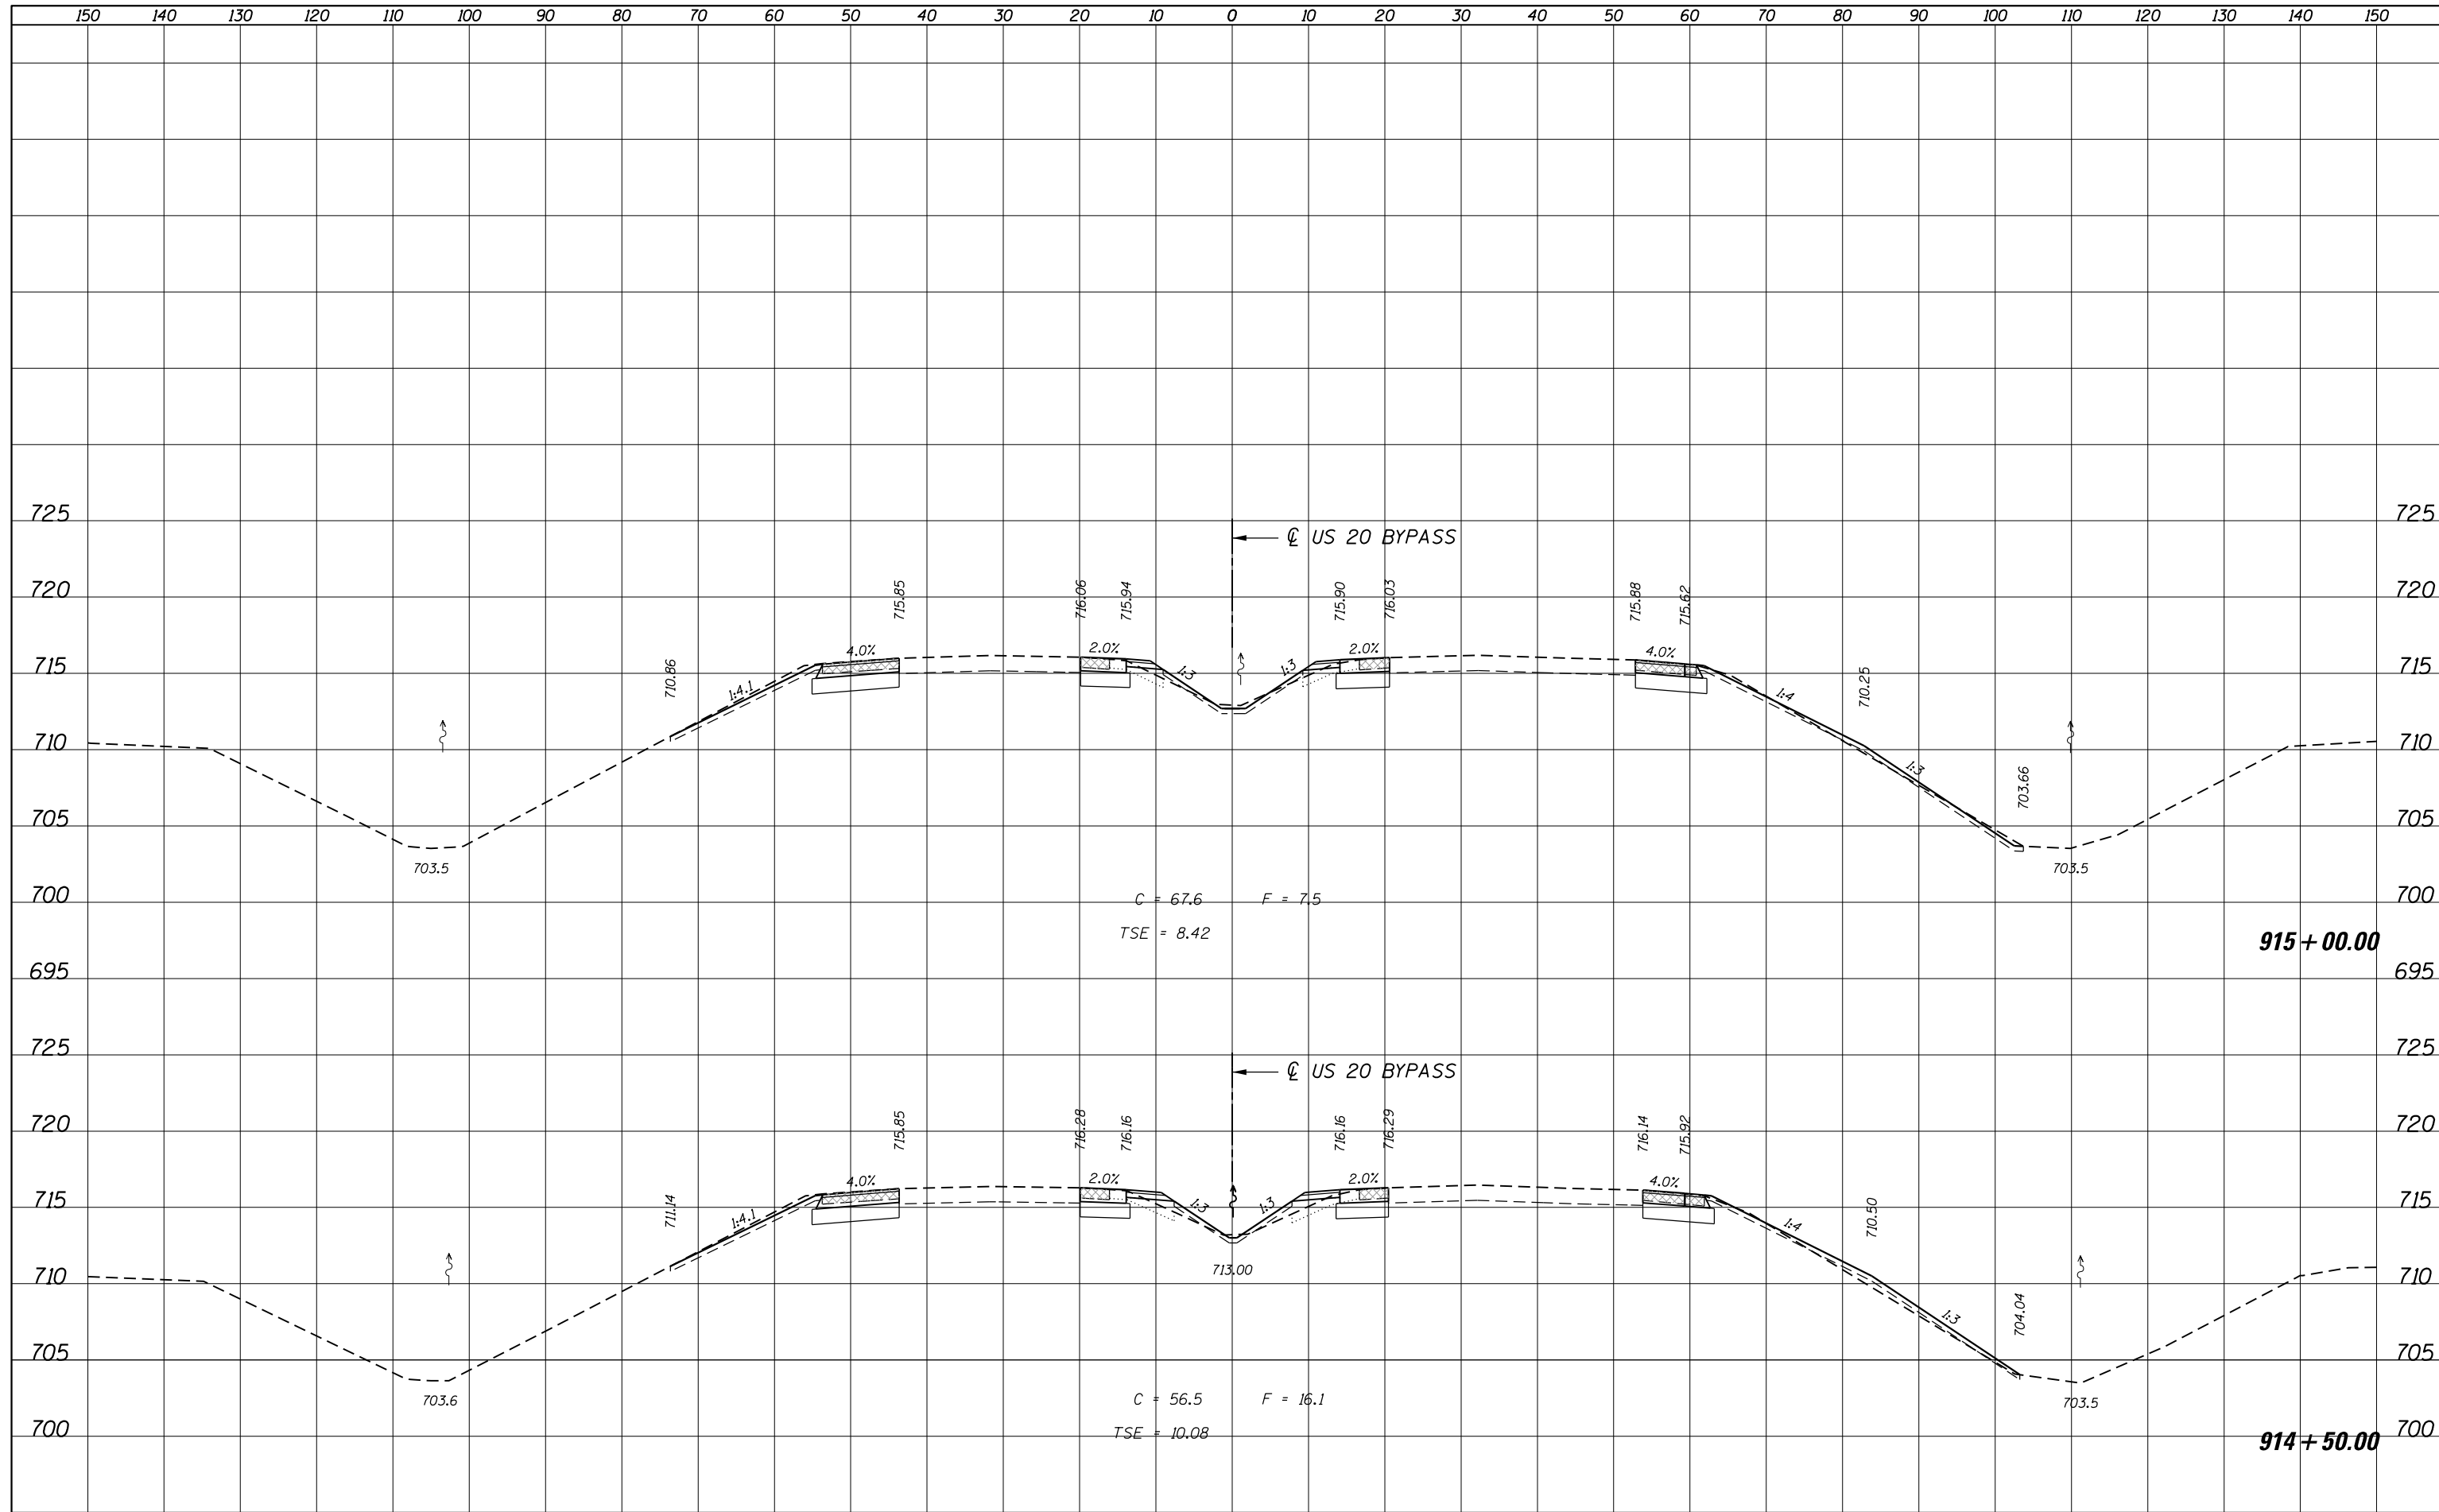

FILE NAME = D264019-sht-XS-US20.dgn

USER NAME = rgoertz
 PLOT SCALE = 20.0000' / in.
 PLOT DATE = 8/16/2013

DESIGNED - JEB
 DRAWN - JEB
 CHECKED - CMS
 DATE - 07/01/2013

REVISED -
 REVISED -
 REVISED -
 REVISED -

STATE OF ILLINOIS
 DEPARTMENT OF TRANSPORTATION

CROSS SECTIONS
 US 20 BYPASS
 SCALE: SHEET OF SHEETS STA. 914+50.00 TO STA. 915+00.00

F.A.P. RTE.	SECTION	COUNTY	TOTAL SHEETS	SHEET NO.
301	3BR & 3BR-1	WINNEBAGO	290	266
CONTRACT NO. 64D19			ILLINOIS FED. AID PROJECT	