
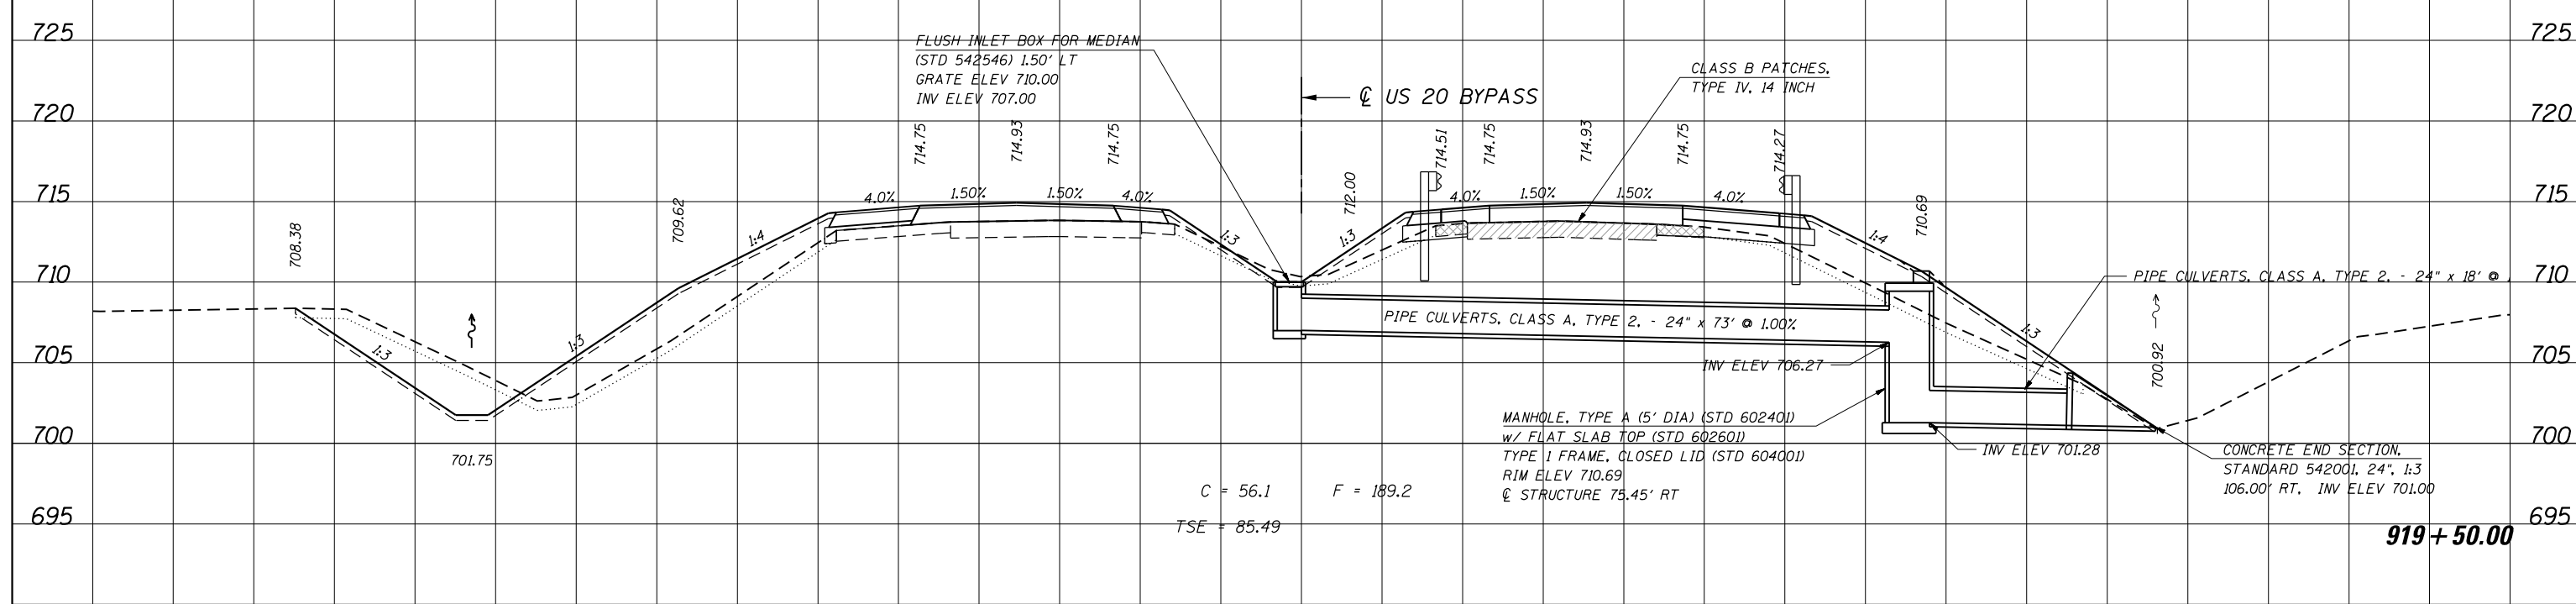


DATE	
BY	
FINAL SURVEY	SURVEYED
NOTE BOOK	PLOTTED
NO.	TEMPLATE
	AREAS CHECKED
	AREAS CHECKED

DATE	
BY	
ORIGINAL SURVEY	SURVEYED
NOTE BOOK	PLOTTED
NO.	TEMPLATE
	AREAS CHECKED
	AREAS CHECKED

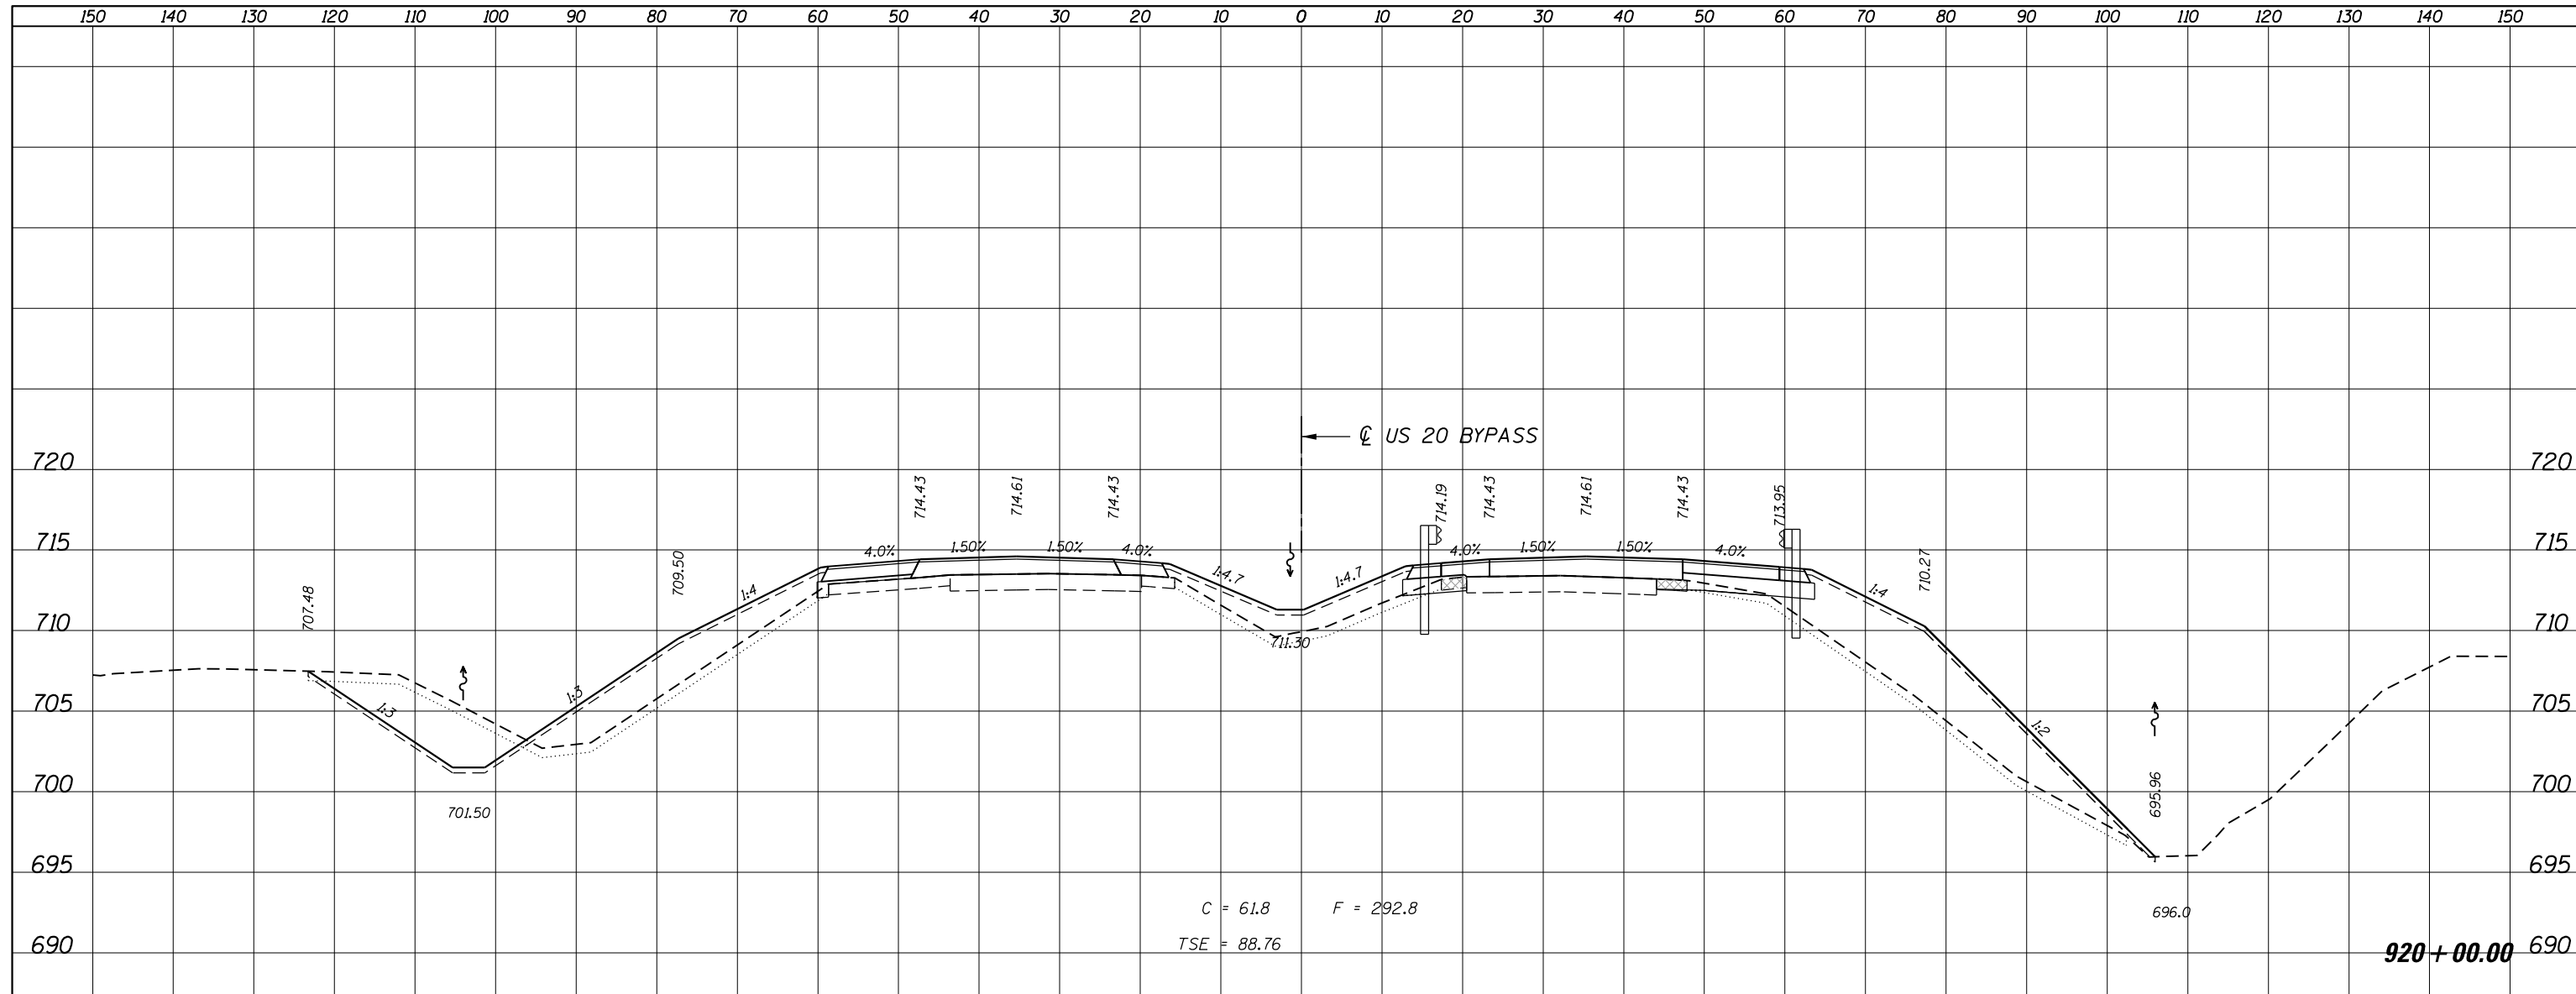

FILE NAME =	USER NAME = rgoertz	DESIGNED - JEB	REVISED -	STATE OF ILLINOIS DEPARTMENT OF TRANSPORTATION	CROSS SECTIONS US 20 BYPASS				F.A.P. RTE.	SECTION	COUNTY	TOTAL SHEETS	SHEET NO.
D264019-sht-XS-US20.dgn		DRAWN - JEB	REVISED -		301	3BR & 3BR-1	WINNEBAGO	290	270				
MODELNAME	PLOT SCALE = 20.0000' / in.	CHECKED - CMS	REVISED -		SCALE: SHEET OF SHEETS STA. 919+50.00 TO STA. 920+00.00				CONTRACT NO. 64019				
	PLOT DATE = 8/16/2013	DATE - 07/01/2013	REVISED -		ILLINOIS FED. AID PROJECT								