
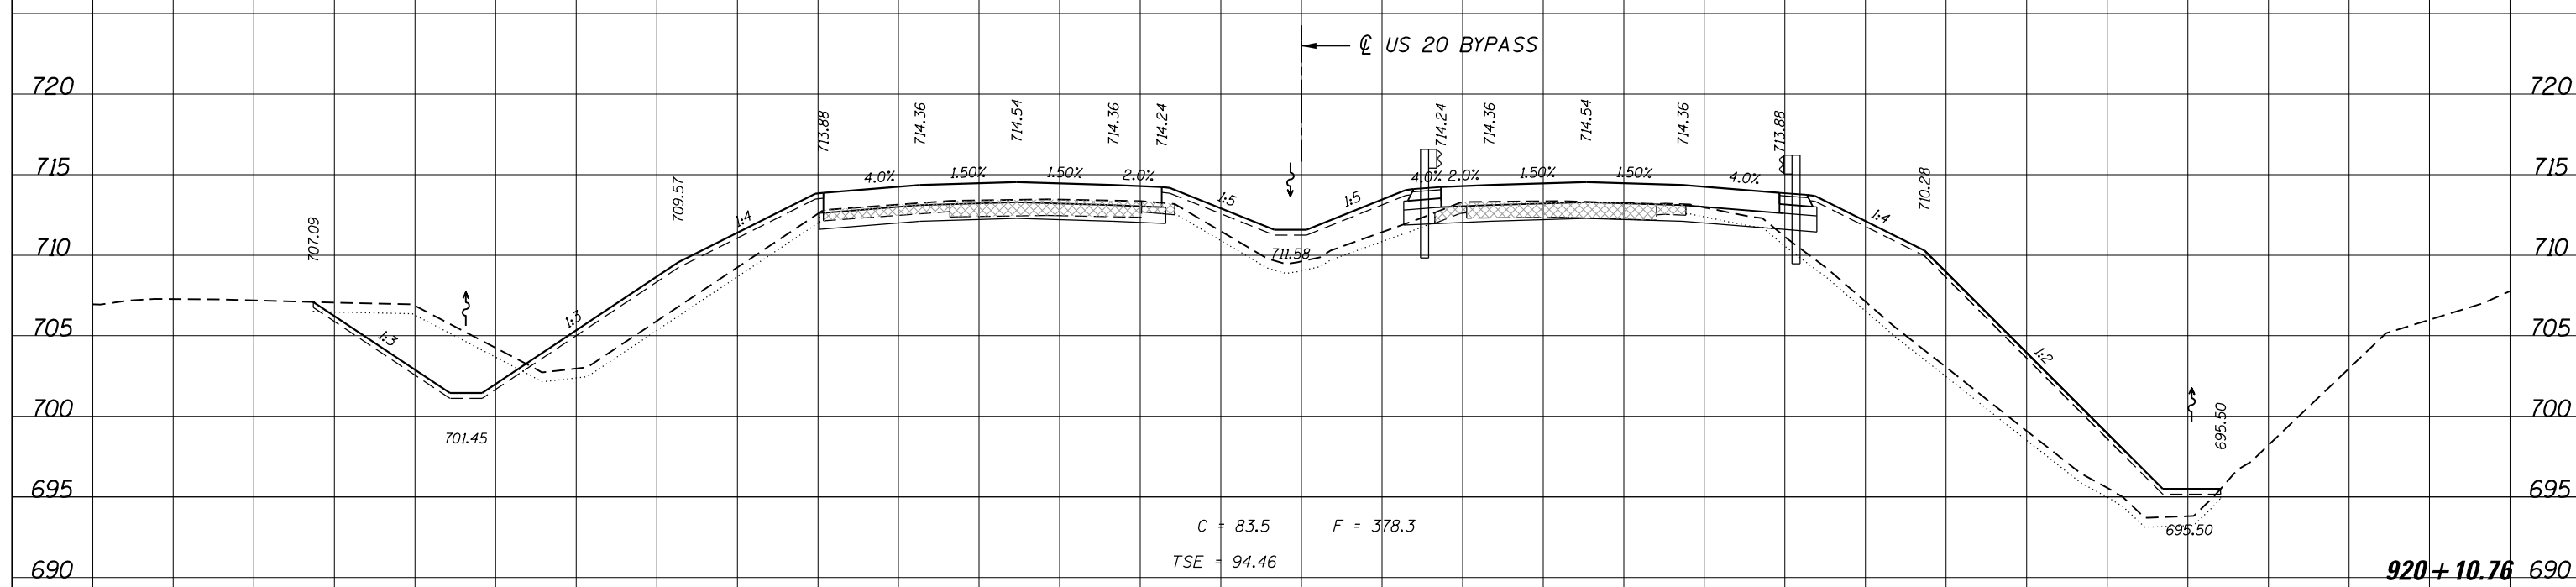


DATE	
BY	
SURVEYED	
PLOTTED	
TEMPLATE	
AREAS	
CHECKED	
NO.	

DATE	
BY	
SURVEYED	
PLOTTED	
TEMPLATE	
AREAS	
CHECKED	
NO.	

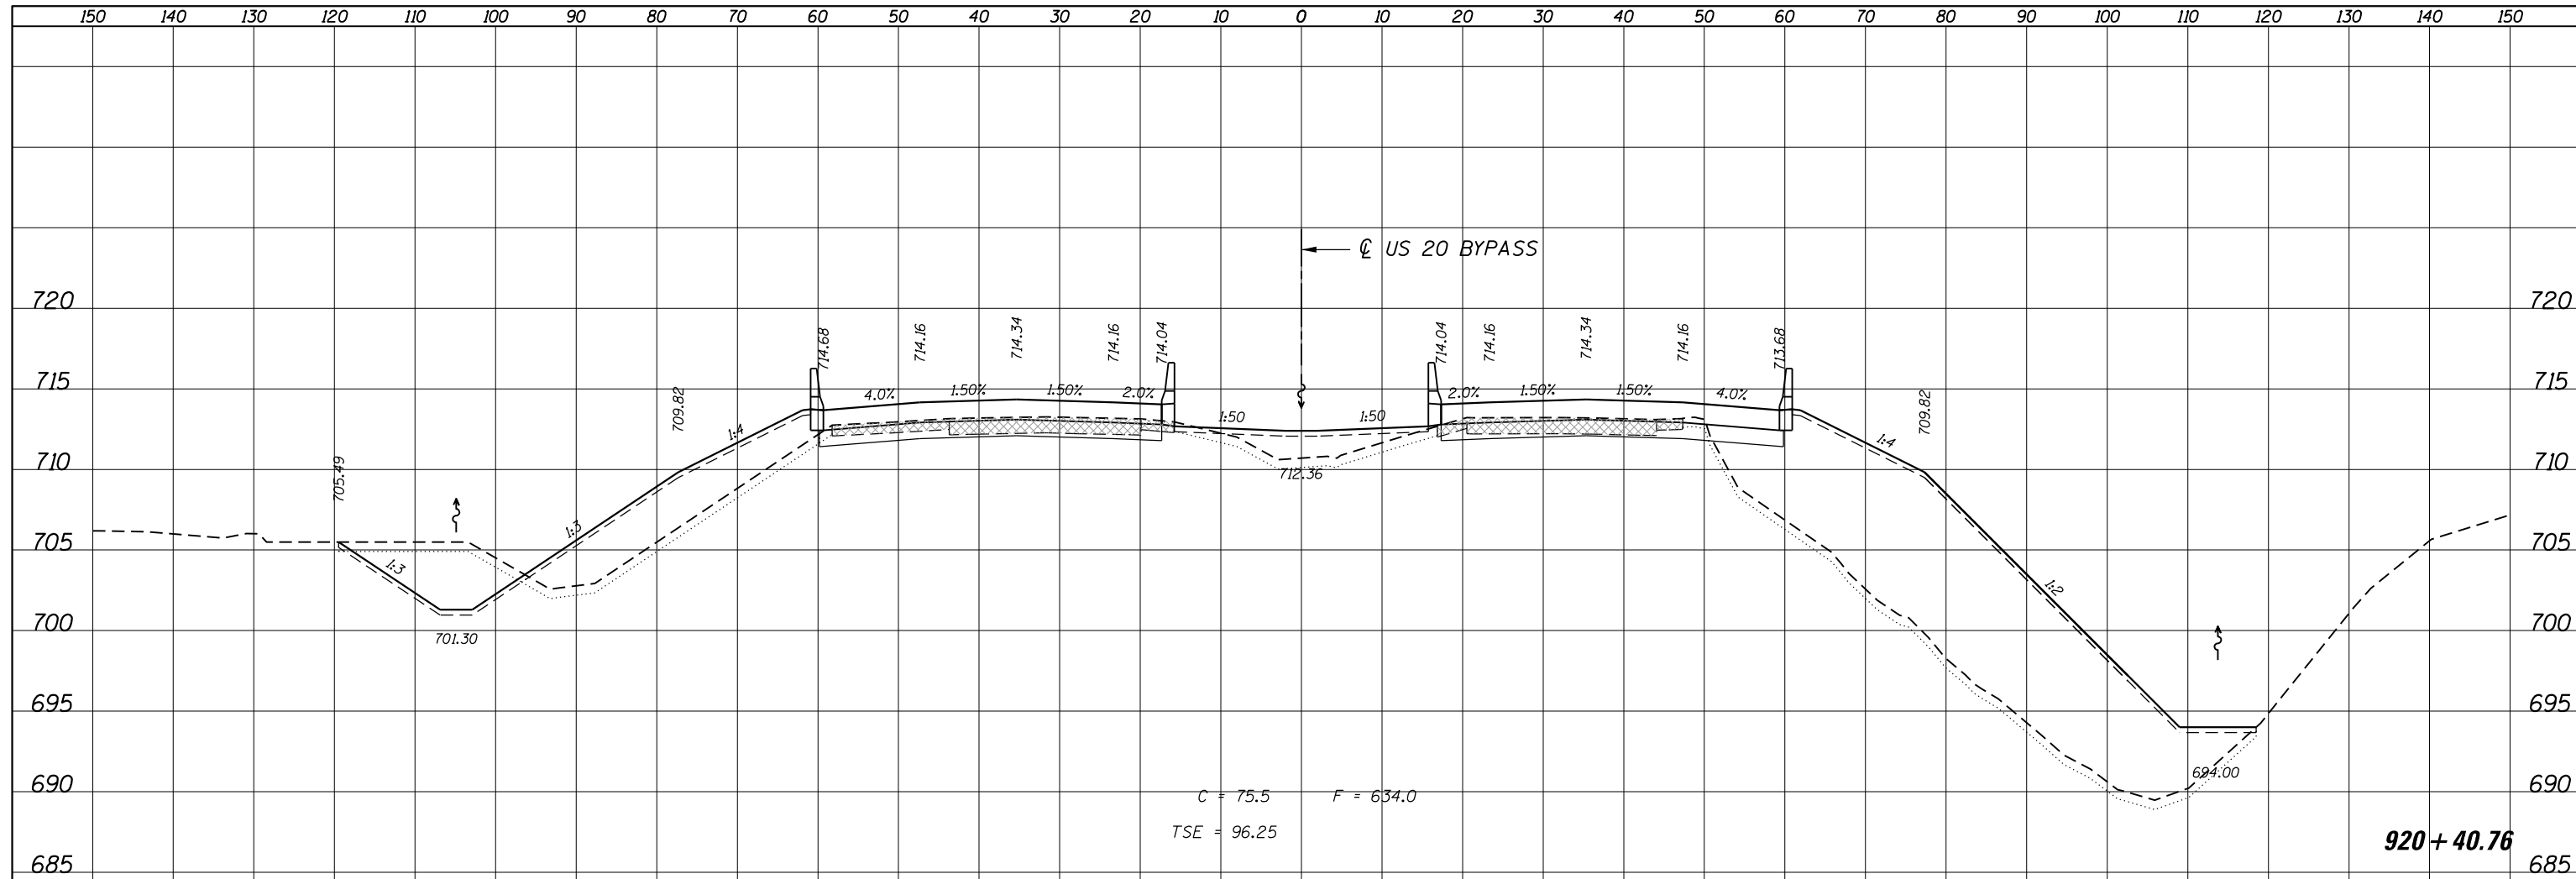

FILE NAME = D264019-sht-XS-US20.dgn

USER NAME = rgoertz	DESIGNED - JEB	REVISED -
PLOT SCALE = 20.0000' / in.	DRAWN - JEB	REVISED -
PLOT DATE = 8/16/2013	CHECKED - CMS	REVISED -
	DATE - 07/01/2013	REVISED -

STATE OF ILLINOIS
DEPARTMENT OF TRANSPORTATION

CROSS SECTIONS
US 20 BYPASS

SCALE: SHEET OF SHEETS STA. 920+10.76 TO STA. 920+40.76

F.A.P. RTE.	SECTION	COUNTY	TOTAL SHEETS	SHEET NO.
301	3BR & 3BR-1	WINNEBAGO	290	271
			CONTRACT NO. 64019	
ILLINOIS FED. AID PROJECT				