


DATE	
BY	
SURVEYED	
PLOTTED	
TEMPLATE	
AREAS	
CHECKED	
FINAL SURVEY	
NOTE BOOK	
NO.	

DATE	
BY	
SURVEYED	
PLOTTED	
TEMPLATE	
AREAS	
CHECKED	
ORIGINAL SURVEY	
NOTE BOOK	
NO.	

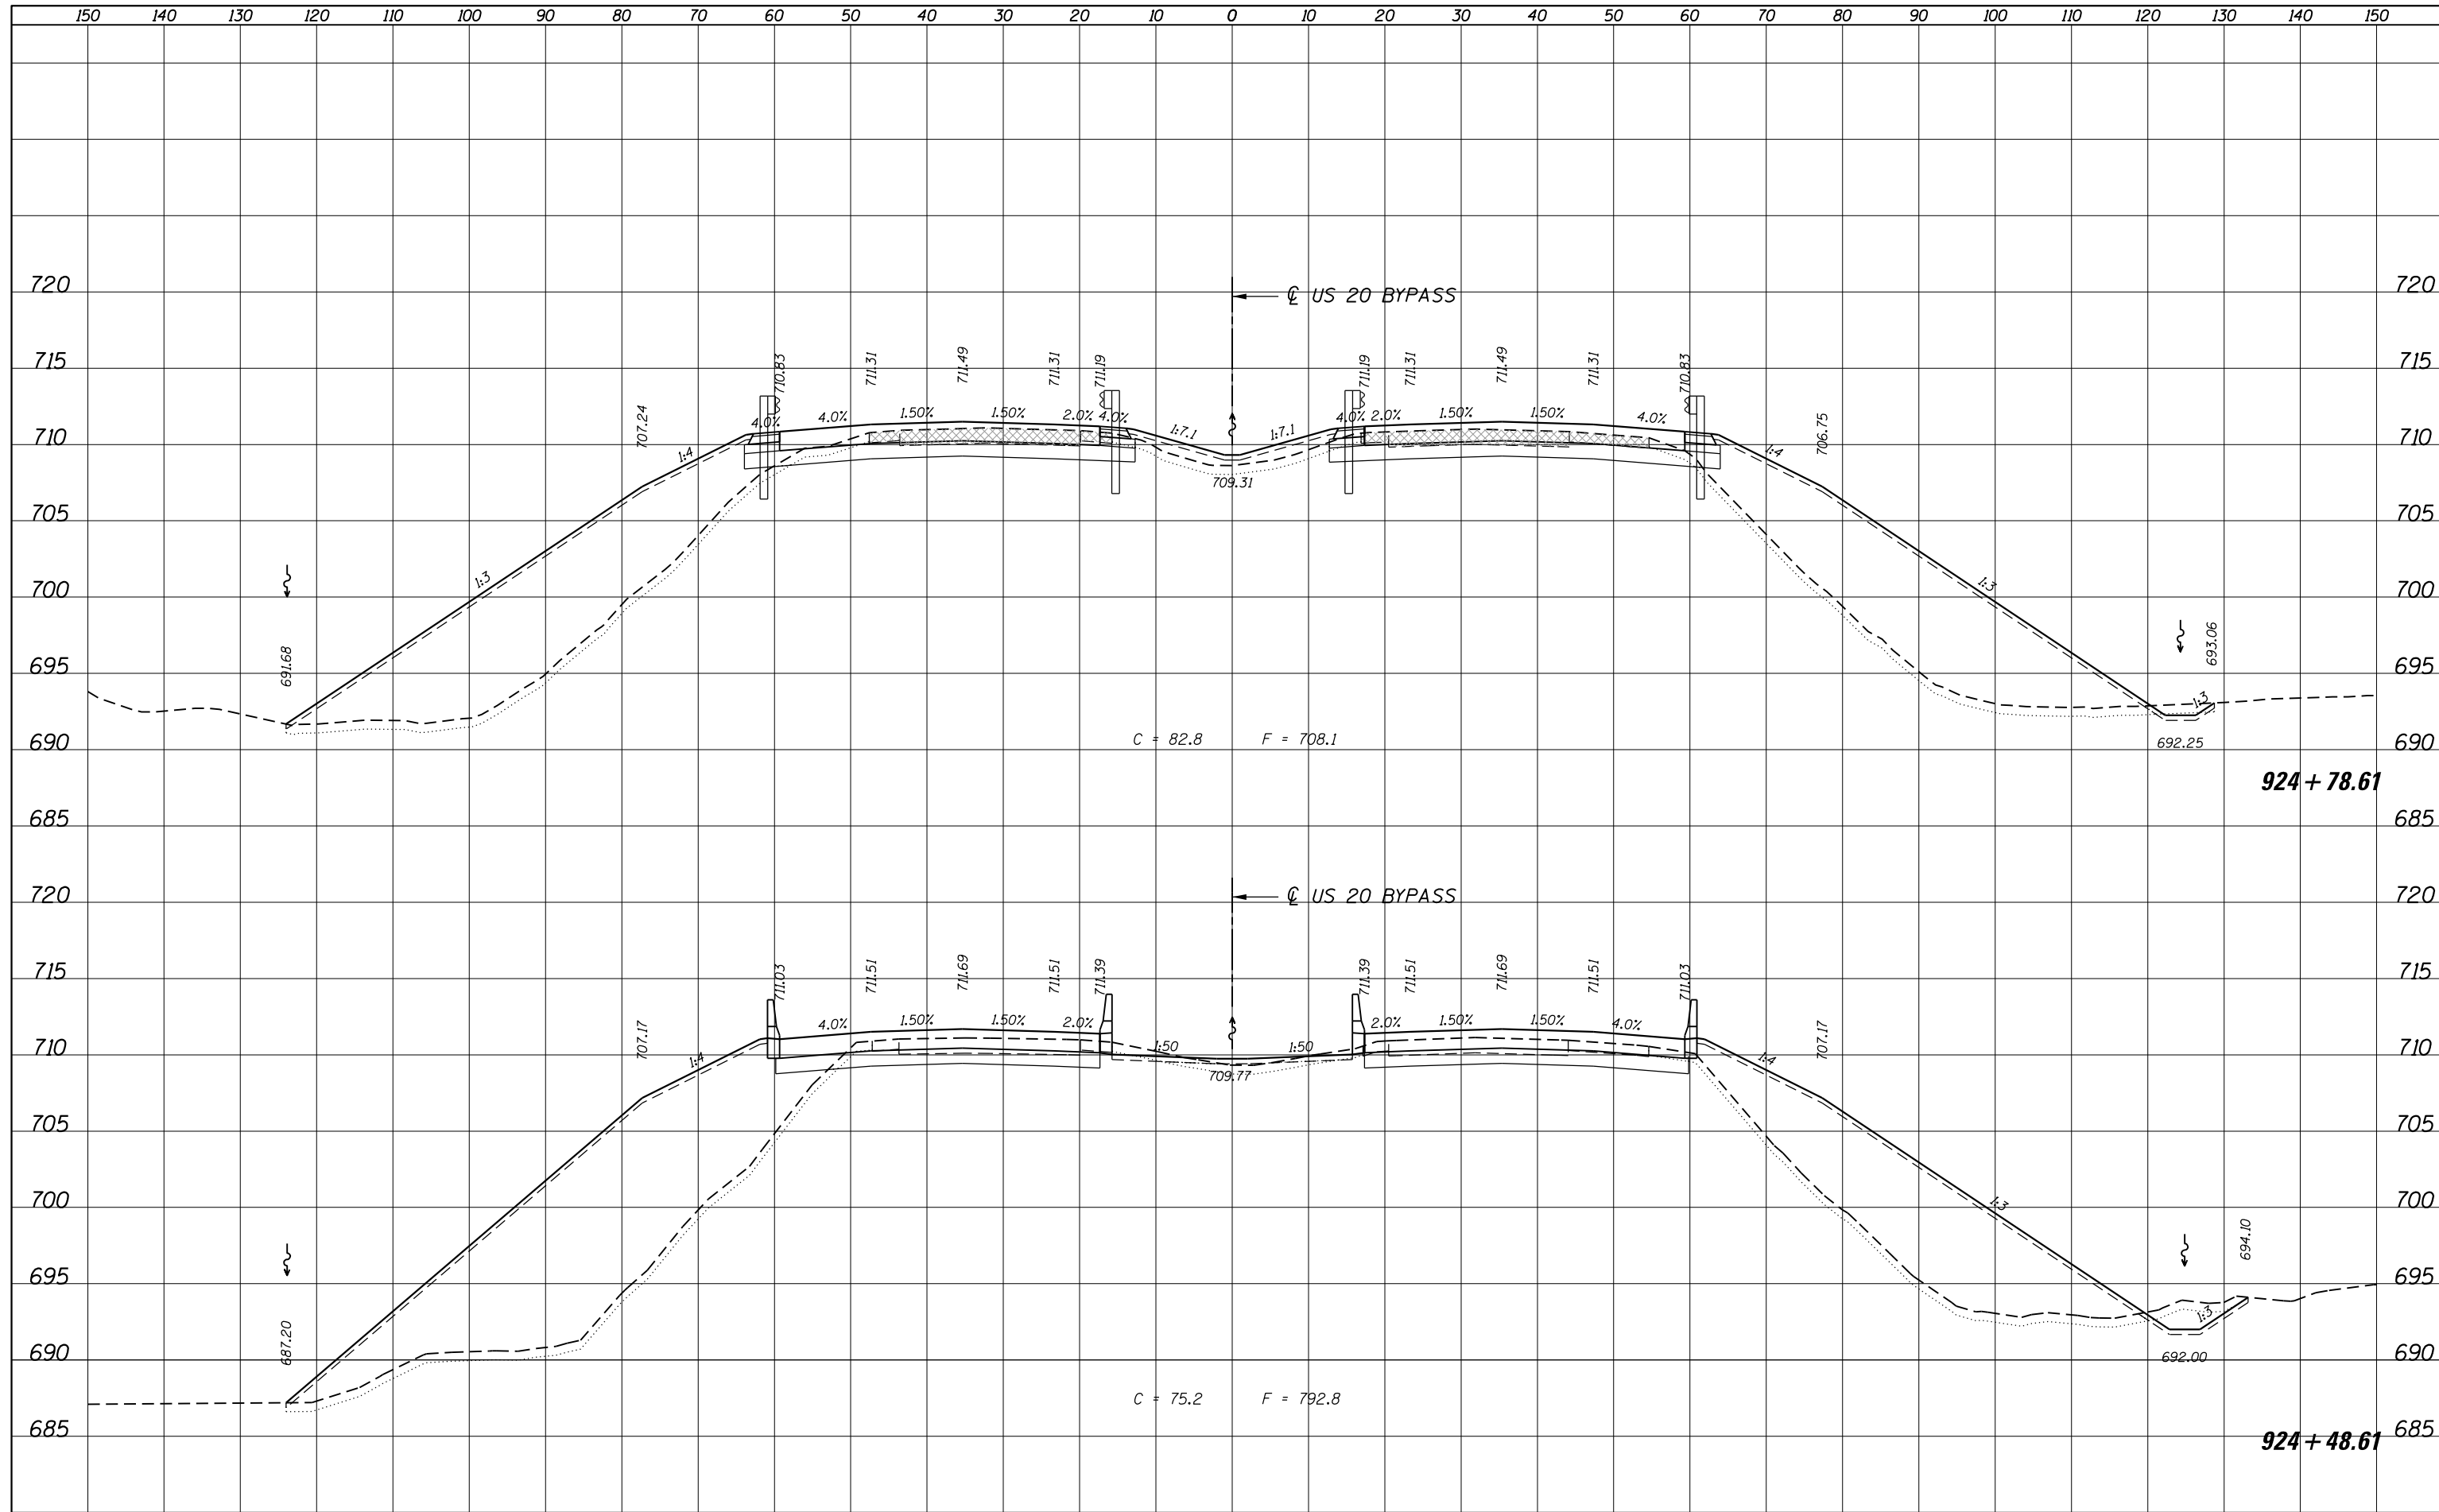

FILE NAME = D264019-sht-XS-US20.dgn
 MODELNAME

USER NAME = rgoertz
 PLOT SCALE = 20.0000' / in.
 PLOT DATE = 8/16/2013

DESIGNED - JEB
 DRAWN - JEB
 CHECKED - CMS
 DATE - 07/01/2013

REVISED -
 REVISED -
 REVISED -
 REVISED -

STATE OF ILLINOIS
 DEPARTMENT OF TRANSPORTATION

CROSS SECTIONS
 US 20 BYPASS

SCALE: SHEET OF SHEETS STA. 924+48.61 TO STA. 924+78.61

F.A.P. RTE.	SECTION	COUNTY	TOTAL SHEETS	SHEET NO.
301	3BR & 3BR-1	WINNEBAGO	290	274
			CONTRACT NO. 64019	
ILLINOIS FED. AID PROJECT				