


DATE	
BY	
SURVEYED	
PLOTTED	
TEMPLATE	
NOTE BOOK	
AREAS CHECKED	
NO.	

DATE	
BY	
SURVEYED	
PLOTTED	
TEMPLATE	
NOTE BOOK	
AREAS CHECKED	
NO.	

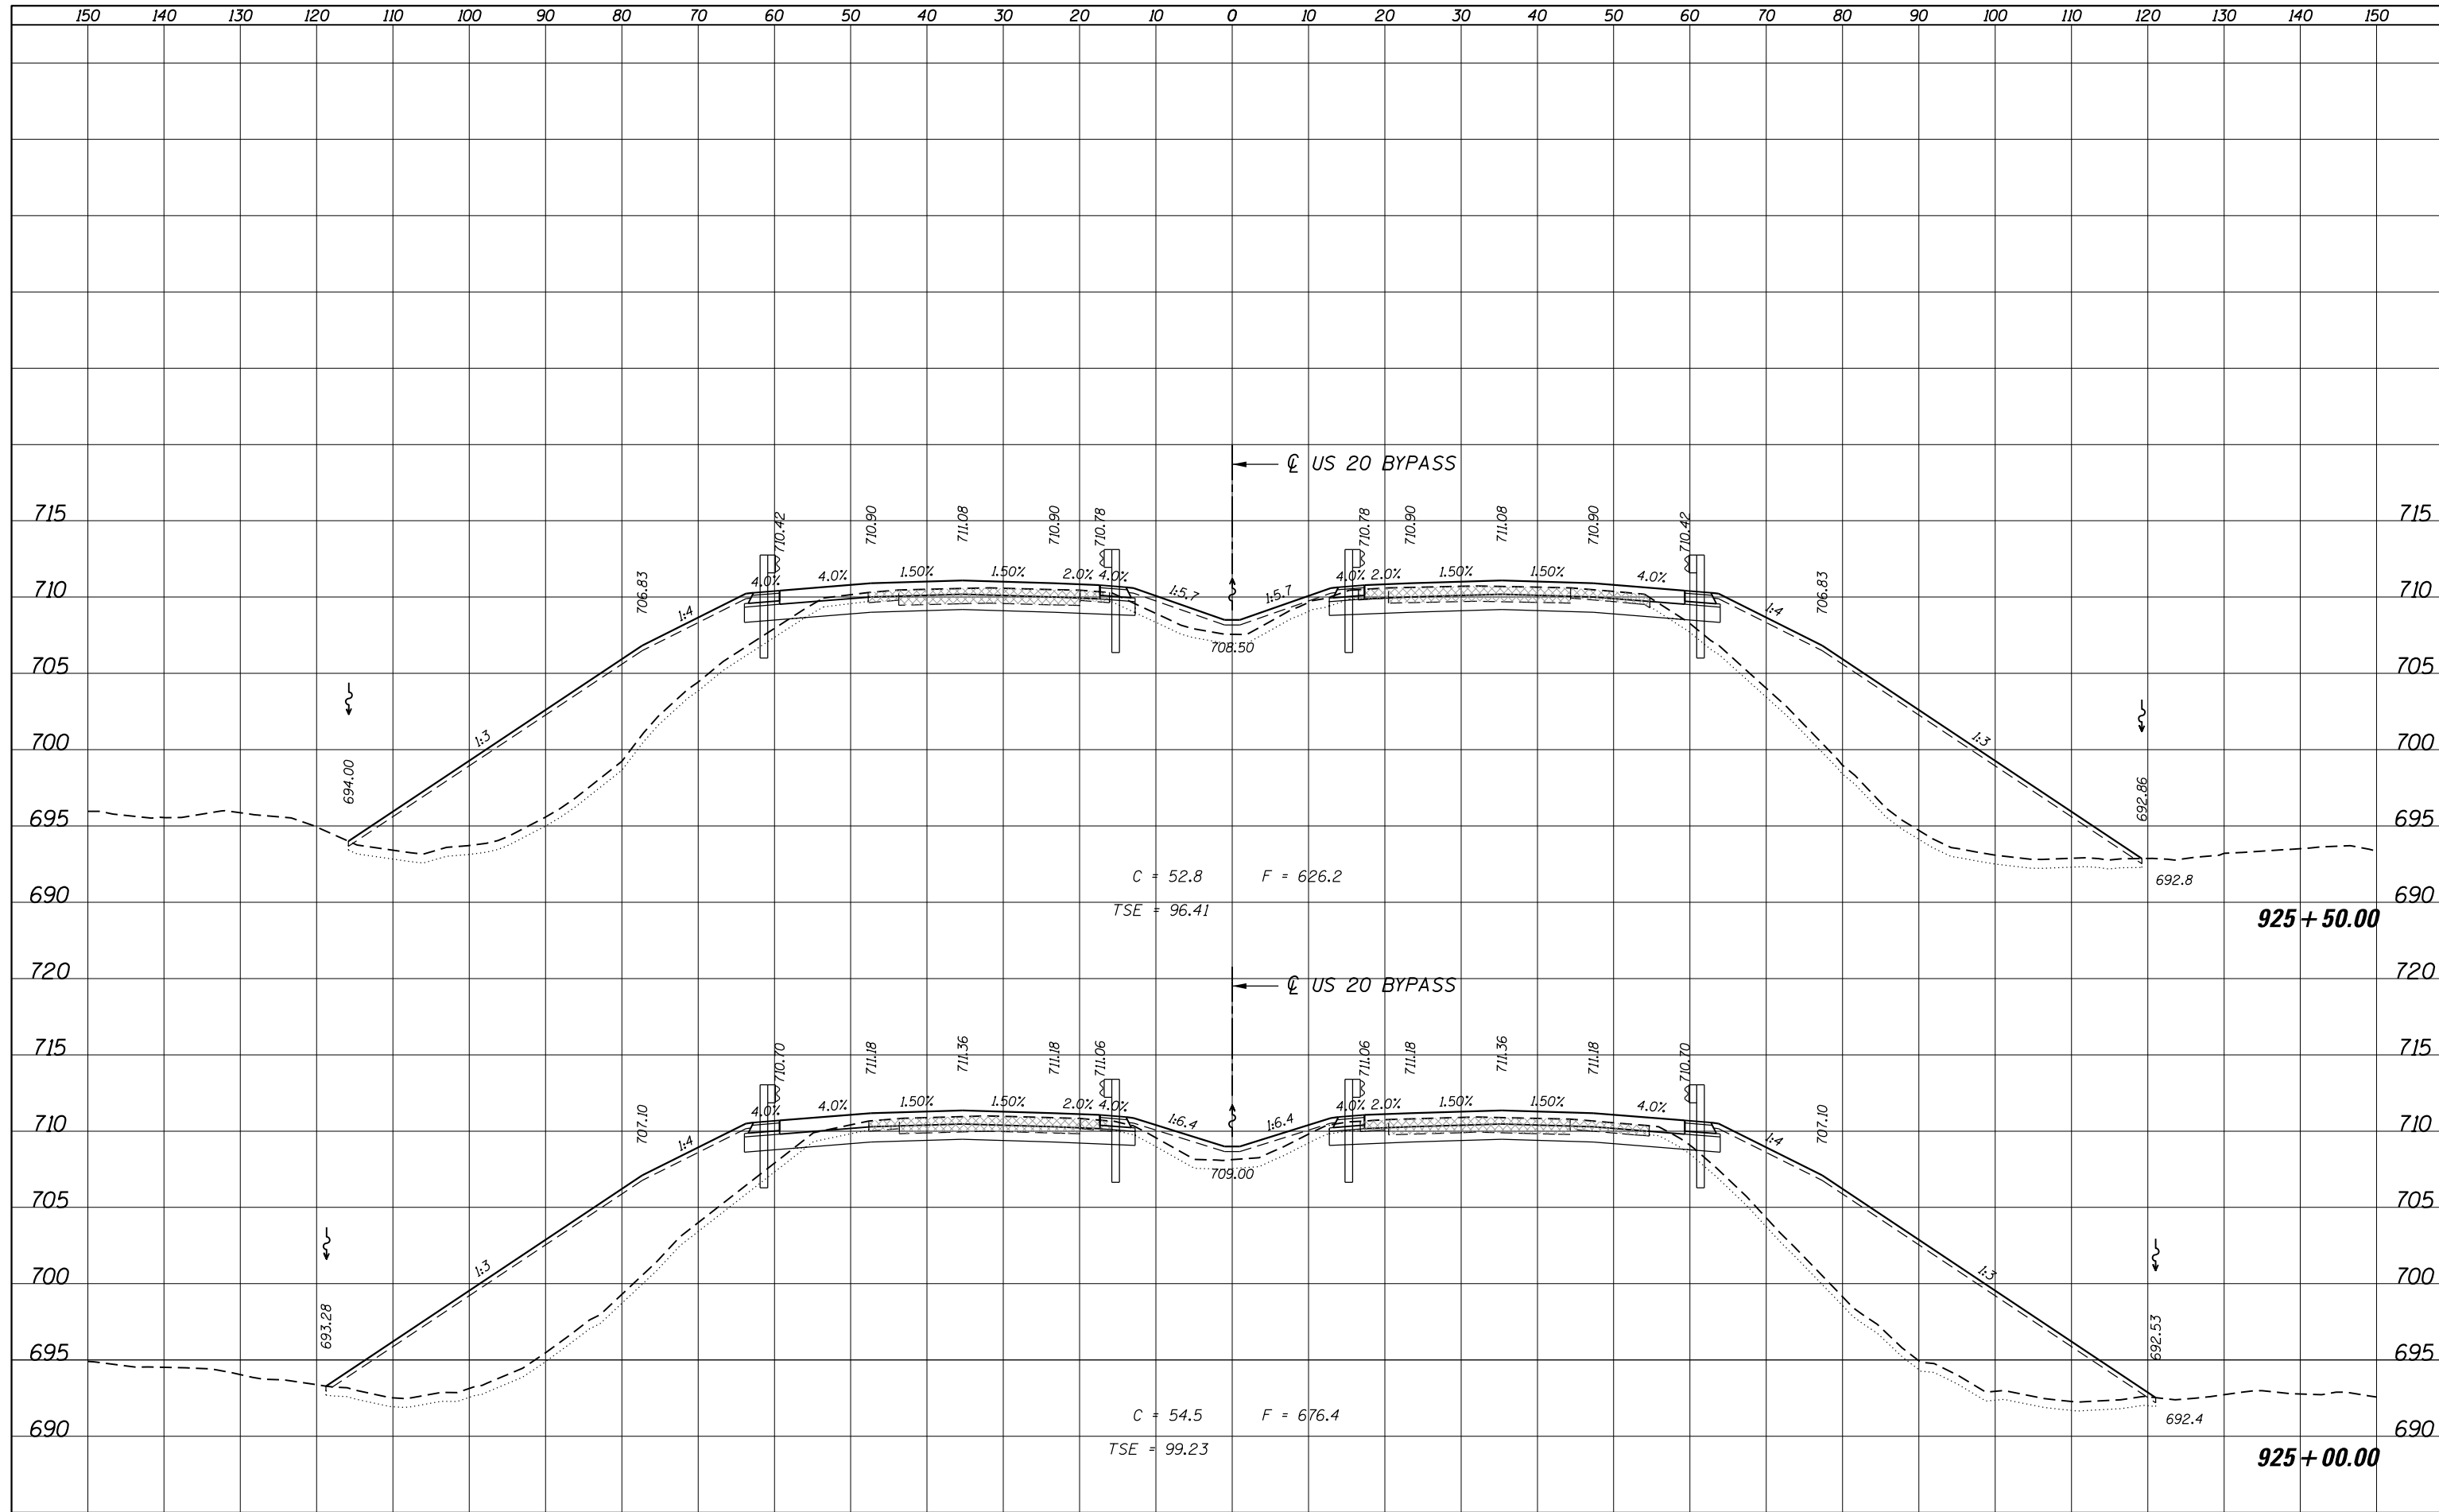

FILE NAME = D264019-sht-XS-US20.dgn  
 \*MODELNAME\*

USER NAME = rgoertz  
 PLOT SCALE = 20.0000' / in.  
 PLOT DATE = 8/16/2013

DESIGNED - JEB  
 DRAWN - JEB  
 CHECKED - CMS  
 DATE - 07/01/2013

REVISED -  
 REVISED -  
 REVISED -  
 REVISED -

STATE OF ILLINOIS  
 DEPARTMENT OF TRANSPORTATION

CROSS SECTIONS  
 US 20 BYPASS  
 SCALE: SHEET OF SHEETS STA. 925+00.00 TO STA. 925+50.00

F.A.P. RTE.	SECTION	COUNTY	TOTAL SHEETS	SHEET NO.
301	3BR & 3BR-1	WINNEBAGO	290	275
CONTRACT NO. 64D19			ILLINOIS FED. AID PROJECT	