


DATE	
BY	
FINISHED	
PLOTTED	
TEMPLATE	
NOTE BOOK	
AREAS CHECKED	
NO.	

DATE	
BY	
ORIGINAL SURVEY	
PLOTTED	
TEMPLATE	
NOTE BOOK	
AREAS CHECKED	
NO.	

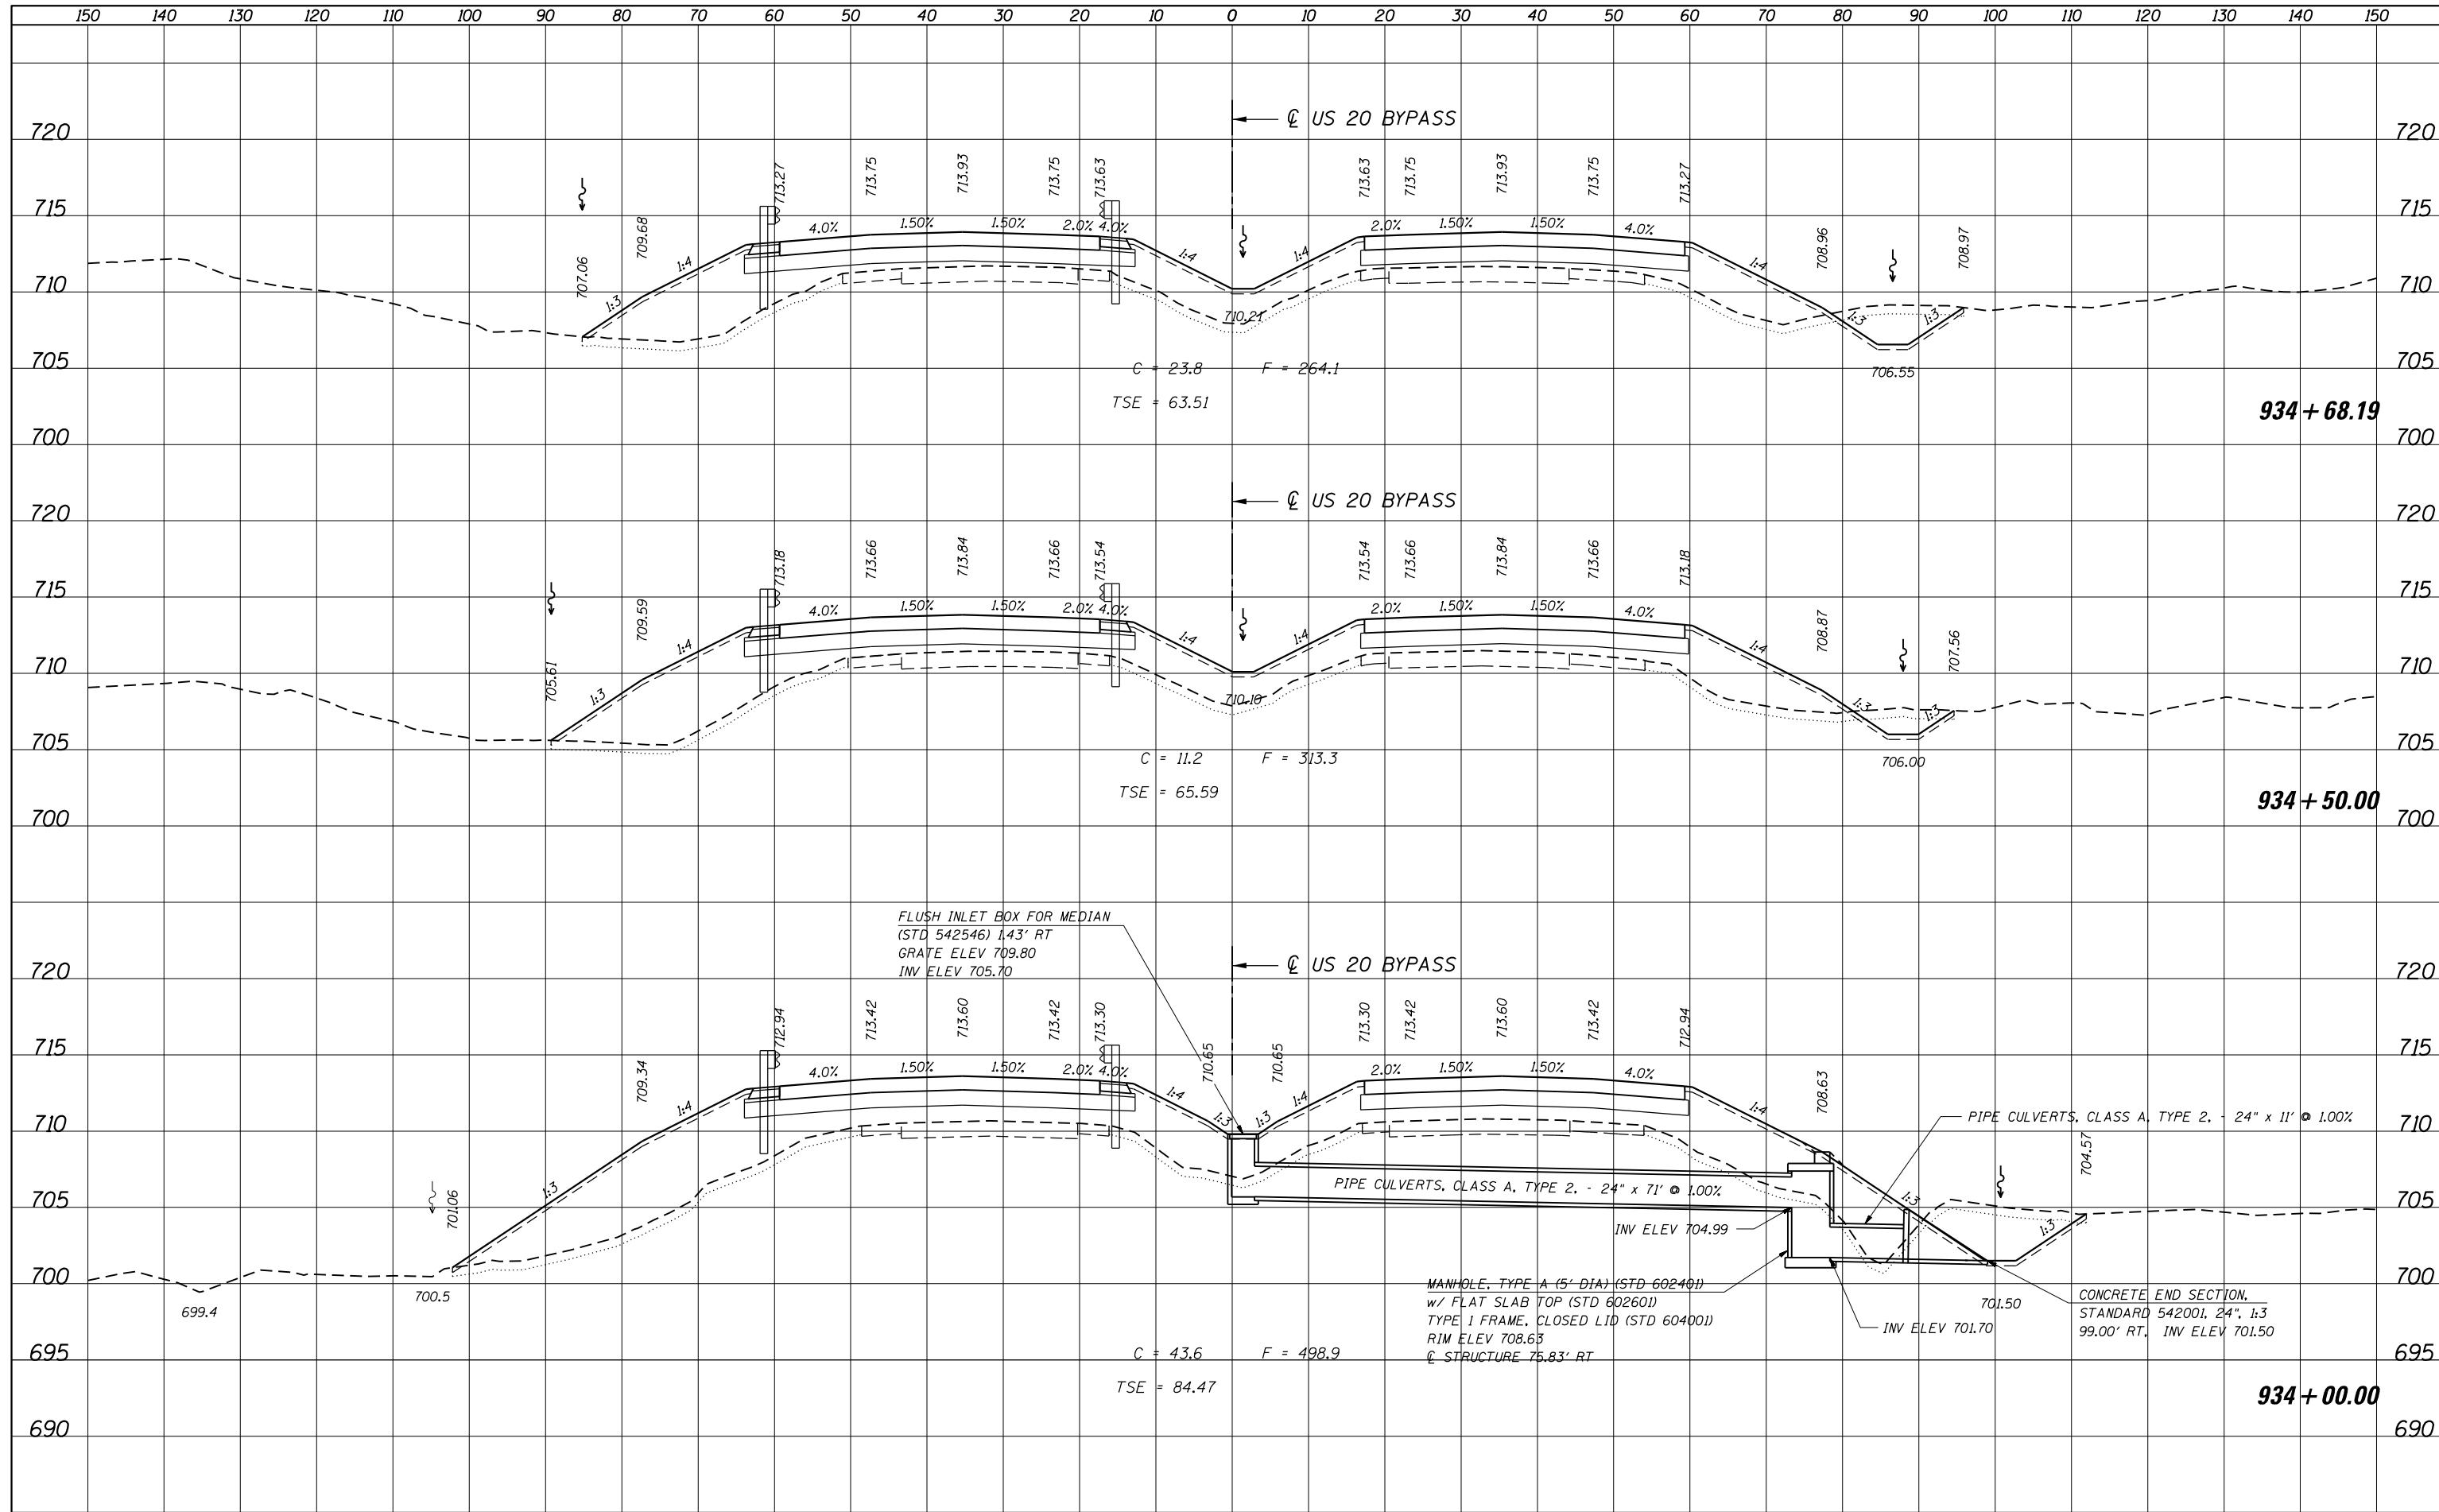

FILE NAME =	USER NAME = rgoertz	DESIGNED - JEB	REVISED -	STATE OF ILLINOIS DEPARTMENT OF TRANSPORTATION	CROSS SECTIONS US 20 BYPASS		F.A.P. RTE.	SECTION	COUNTY	TOTAL SHEETS	SHEET NO.	
D264019-sht-XS-US20.dgn		DRAWN - JEB	REVISED -				301	3BR & 3BR-1	WINNEBAGO	290	284	
MODELNAME		CHECKED - CMS	REVISED -				CONTRACT NO. 64D19					
		DATE - 07/01/2013	REVISED -				ILLINOIS FED. AID PROJECT					