


DATE	
BY	
FINAL SURVEY	
NOTE BOOK	
NO.	
SURVEYED	
PLOTTED	
TEMPLATE	
AREAS	
CHECKED	

DATE	
BY	
ORIGINAL SURVEY	
NOTE BOOK	
NO.	
SURVEYED	
PLOTTED	
TEMPLATE	
AREAS	
CHECKED	

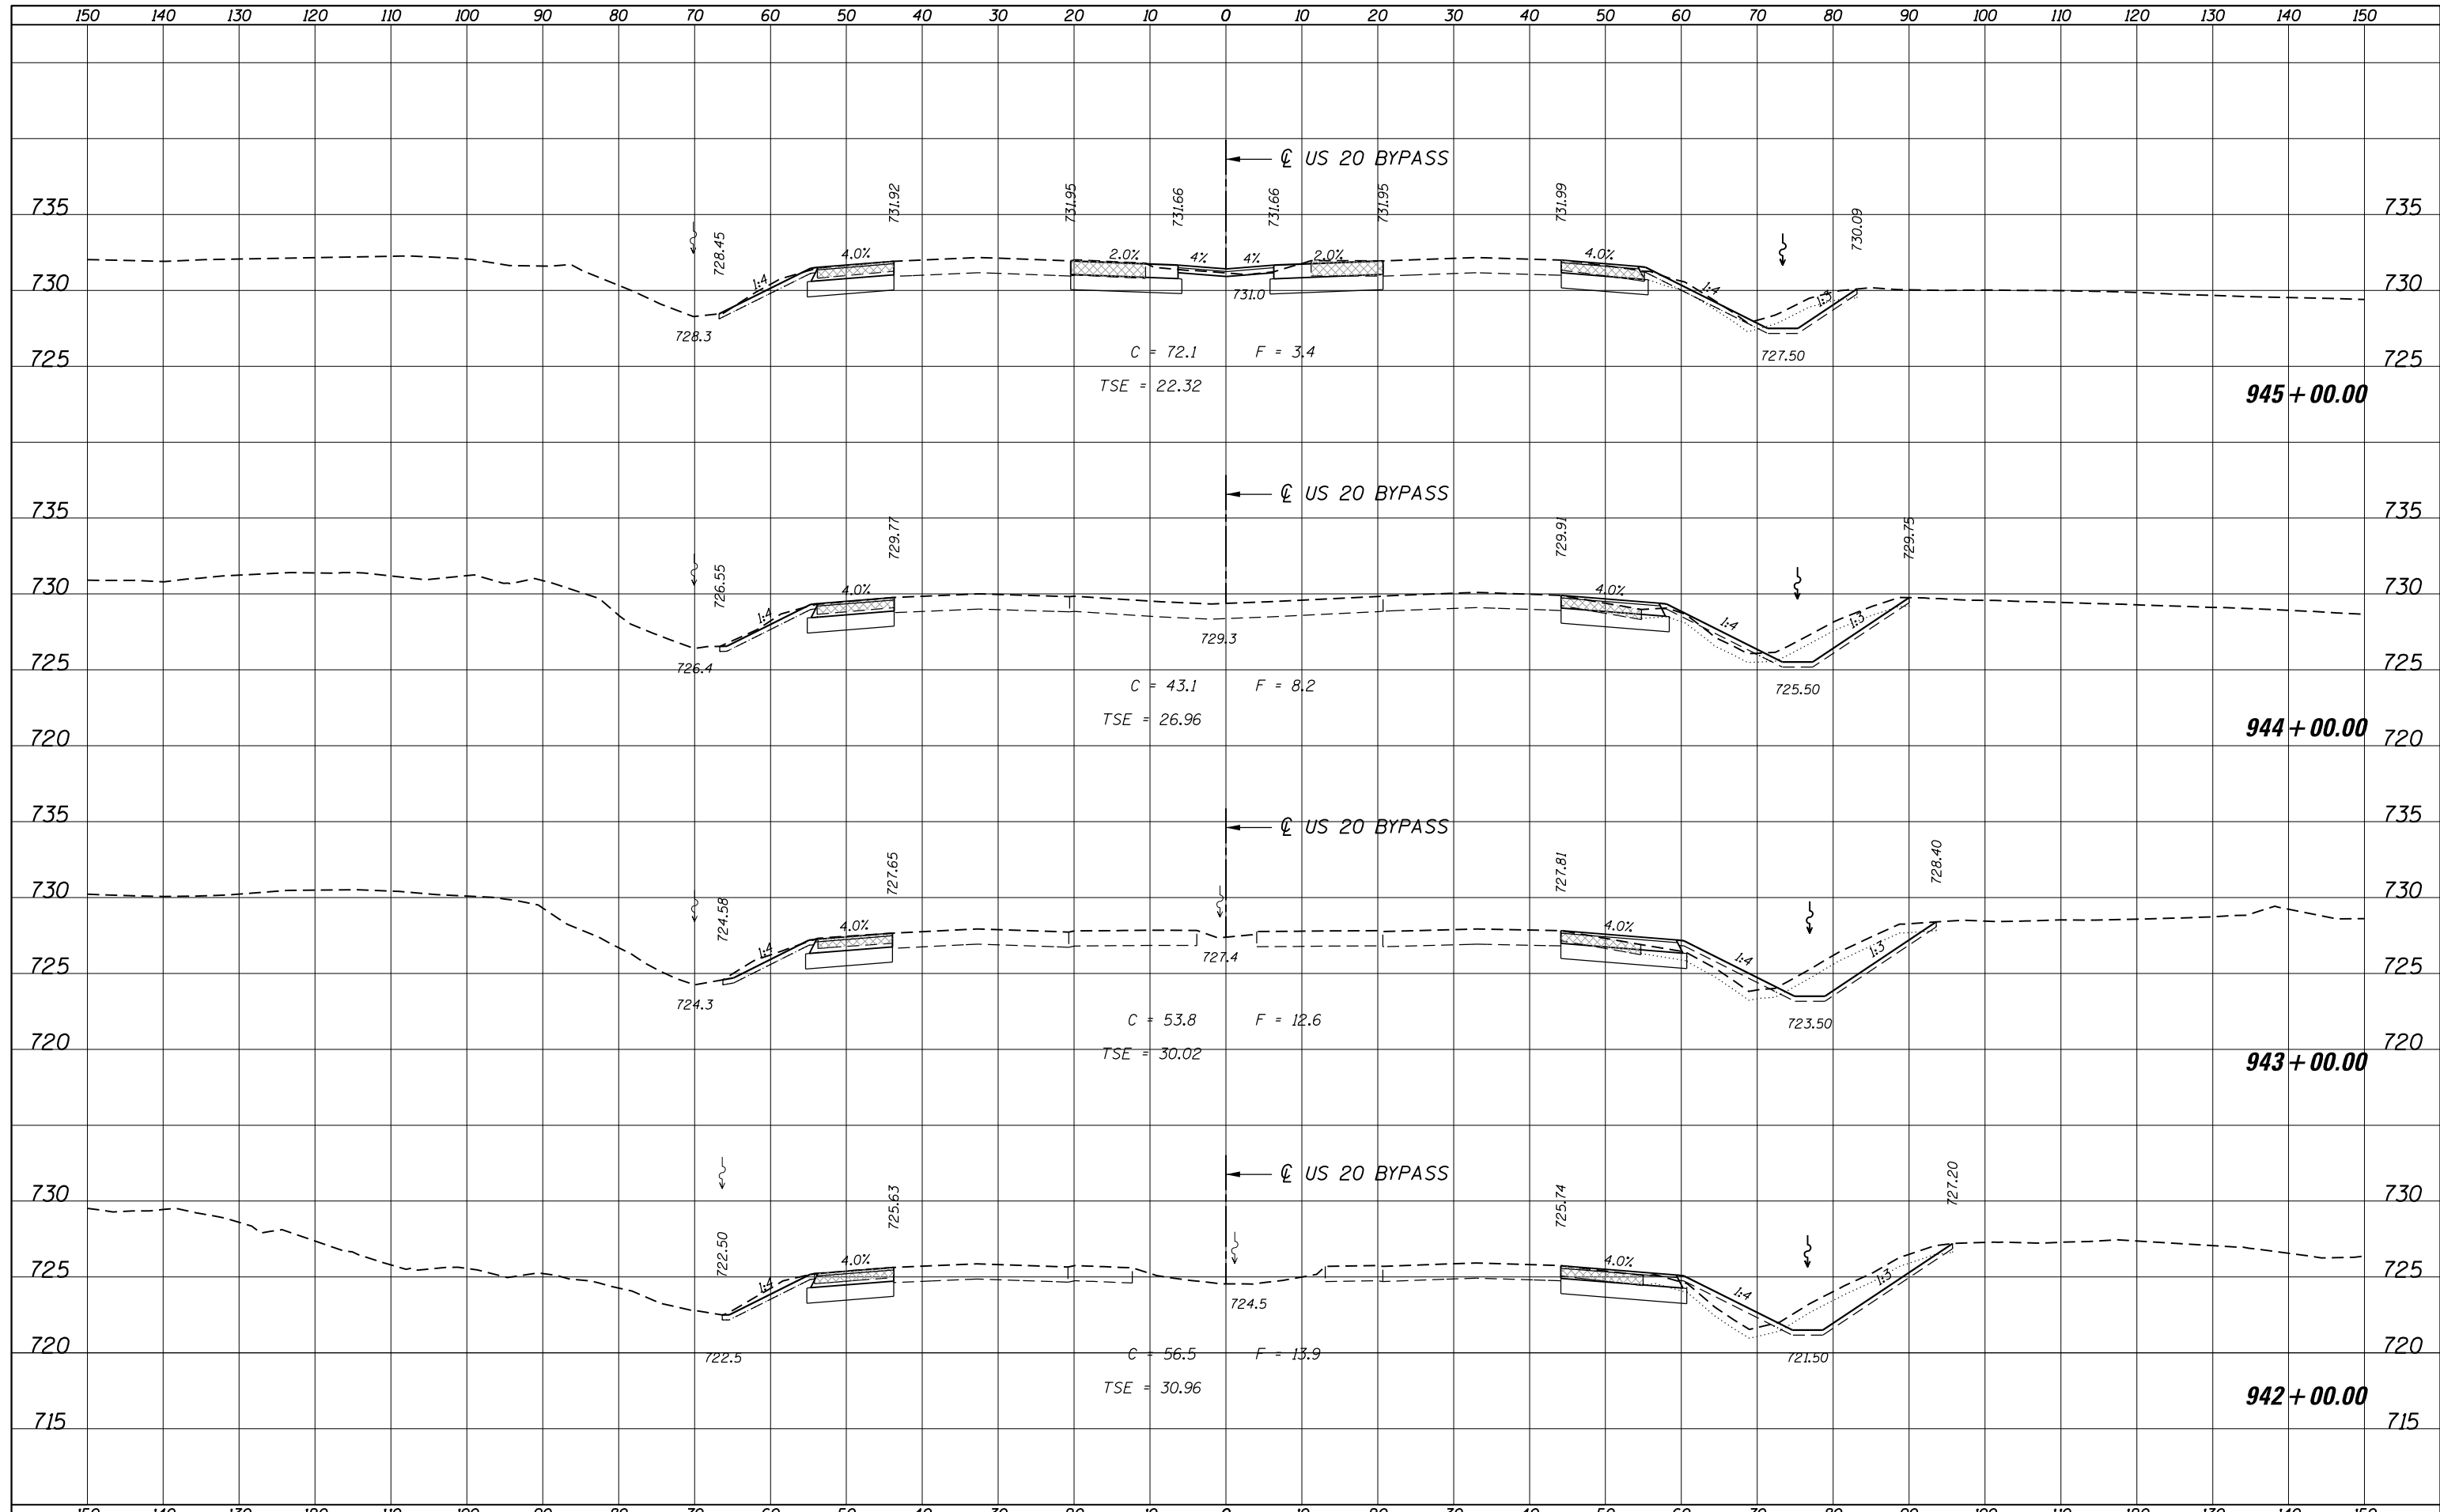

FILE NAME =	USER NAME = rgoertz	DESIGNED - JEB	REVISED -	STATE OF ILLINOIS DEPARTMENT OF TRANSPORTATION	CROSS SECTIONS US 20 BYPASS			F.A.P. RTE.	SECTION	COUNTY	TOTAL SHEETS	SHEET NO.
D264019-sht-XS-US20.dgn		DRAWN - JEB	REVISED -					301	3BR & 3BR-1	WINNEBAGO	290	288
MODELNAME		CHECKED - CMS	REVISED -		SCALE: SHEET OF SHEETS STA. 942+00.00 TO STA. 945+00.00			CONTRACT NO. 64D19				
		DATE - 07/01/2013	REVISED -					ILLINOIS FED. AID PROJECT				