


DATE	
BY	
SURVEYED	
PLOTTED	
TEMPLATE	
AREAS	
CHECKED	
FINAL SURVEY	
NOTE BOOK	
NO.	

DATE	
BY	
SURVEYED	
PLOTTED	
TEMPLATE	
AREAS	
CHECKED	
ORIGINAL SURVEY	
NOTE BOOK	
NO.	

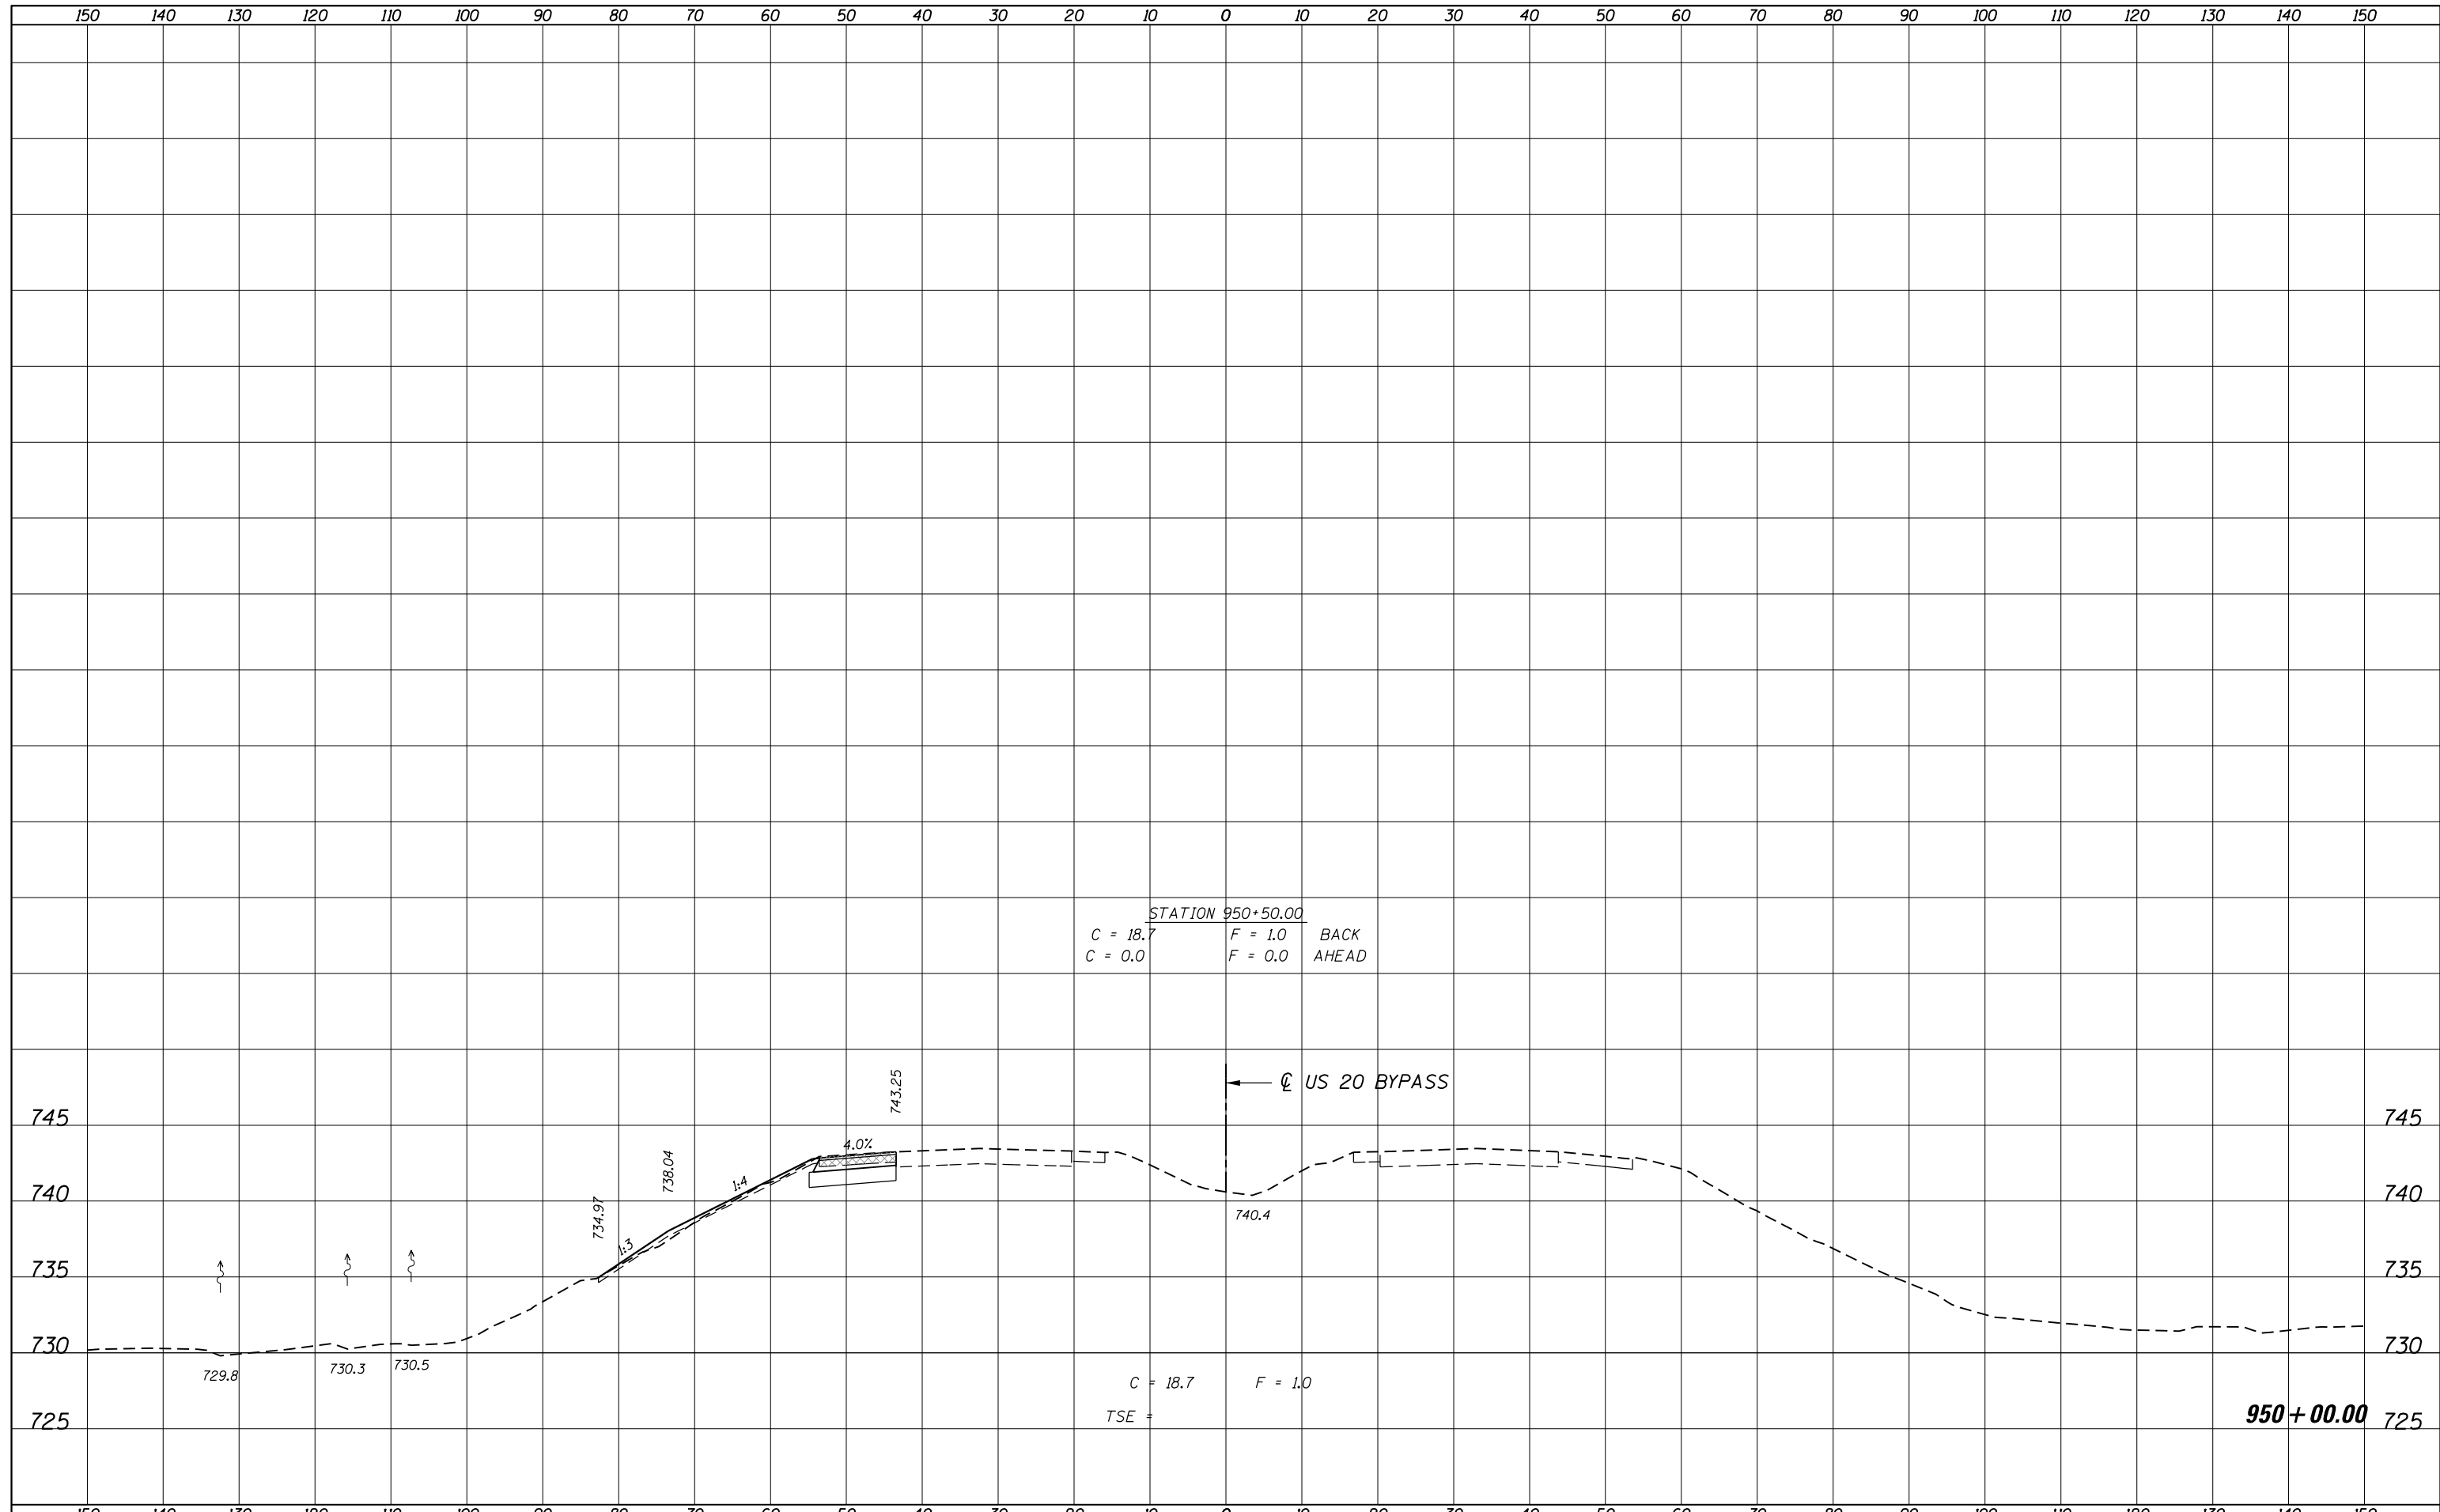

STATION 950+50.00  
 C = 18.7 F = 1.0 BACK  
 C = 0.0 F = 0.0 AHEAD

C = 18.7 F = 1.0  
 TSE =

FILE NAME =  
 D264019-sht-XS-US20.dgn

USER NAME = rgoertz  
 PLOT SCALE = 20.0000' / in.  
 PLOT DATE = 8/16/2013

DESIGNED - JEB  
 DRAWN - JEB  
 CHECKED - CMS  
 DATE - 07/01/2013

REVISED -  
 REVISED -  
 REVISED -  
 REVISED -

STATE OF ILLINOIS  
 DEPARTMENT OF TRANSPORTATION

CROSS SECTIONS  
 US 20 BYPASS

SCALE: SHEET OF SHEETS STA. 950+00.00 TO STA. 950+00.00

F.A.P. RTE.	SECTION	COUNTY	TOTAL SHEETS	SHEET NO.
301	3BR & 3BR-1	WINNEBAGO	290	290
CONTRACT NO. 64D19				
ILLINOIS FED. AID PROJECT				