


EXIST. CURVE 1310
 PI STA. = 319+84.58
 $\Delta = 9^\circ 57' 27''$ (LT)
 $D = 1^\circ 35' 52''$
 $R = 3,585.97'$
 $T = 312.39'$
 $L = 623.22'$
 $E = 13.58'$
 P.C. STA. = 316+72.19
 P.T. STA. = 322+95.40

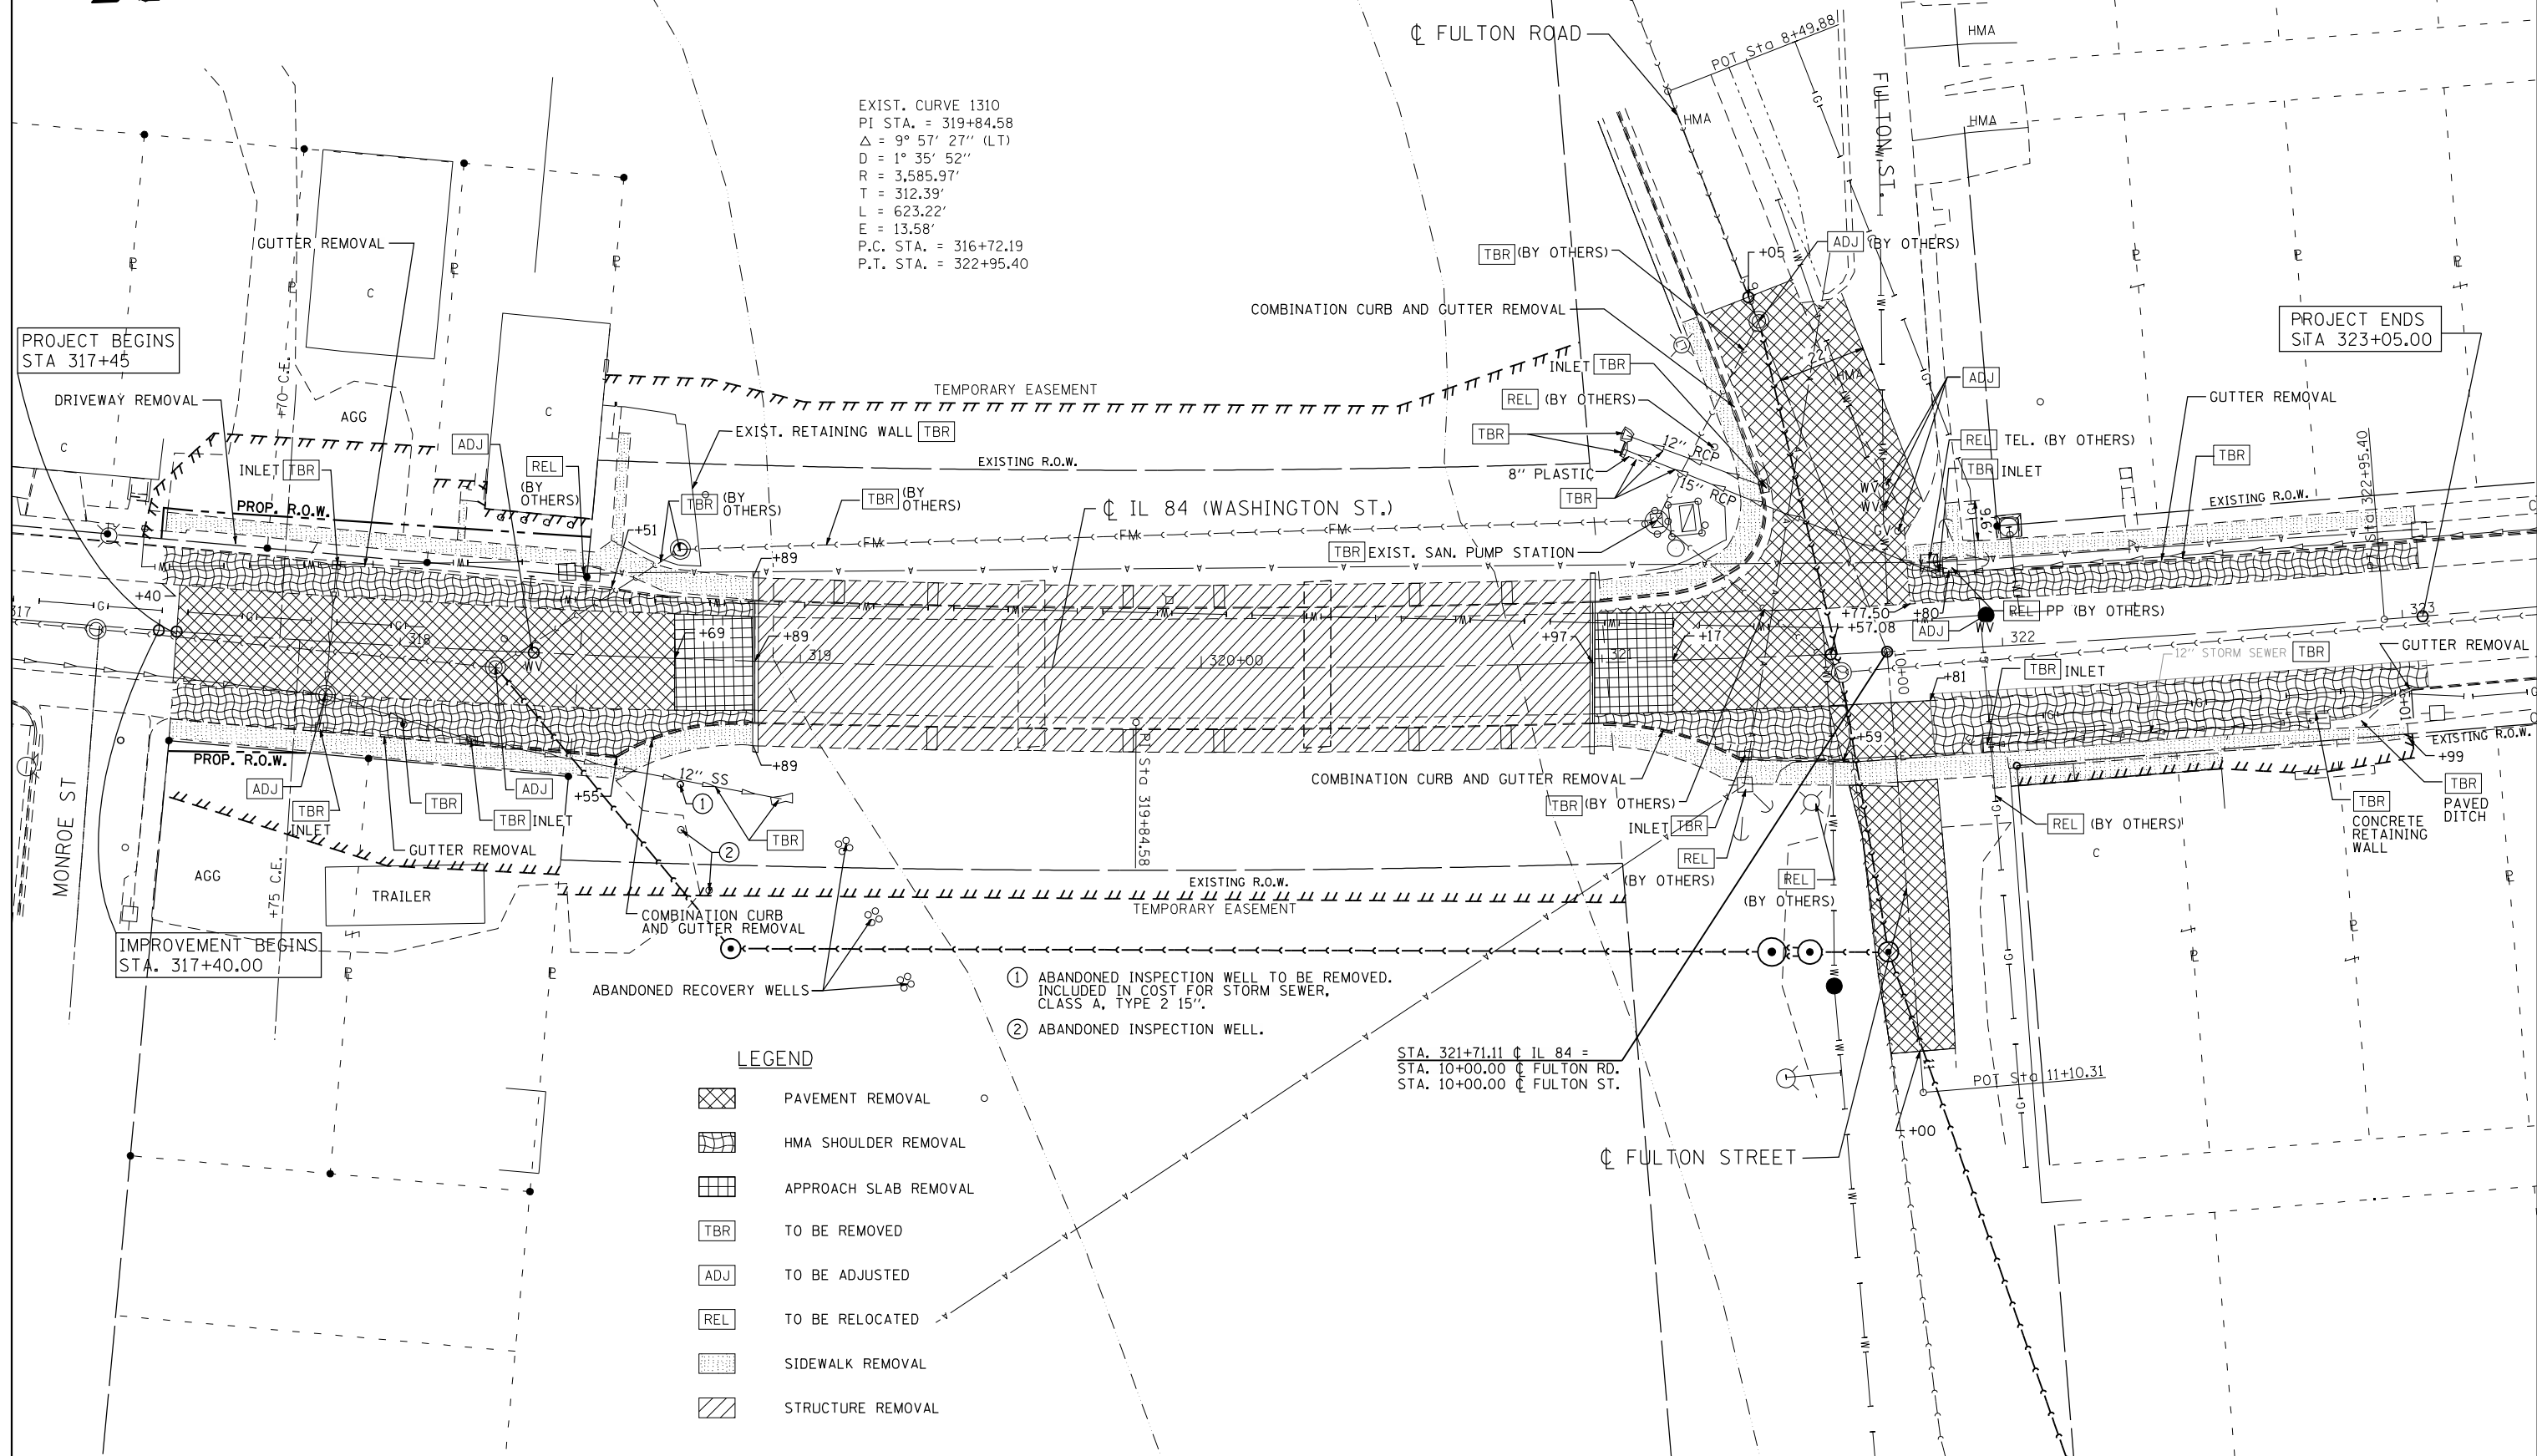


- ABANDONED RECOVERY WELLS
- ① ABANDONED INSPECTION WELL TO BE REMOVED. INCLUDED IN COST FOR STORM SEWER, CLASS A, TYPE 2 15".
 - ② ABANDONED INSPECTION WELL.

LEGEND

| | |
|--|-----------------------|
| | PAVEMENT REMOVAL |
| | HMA SHOULDER REMOVAL |
| | APPROACH SLAB REMOVAL |
| | TO BE REMOVED |
| | TO BE ADJUSTED |
| | TO BE RELOCATED |
| | SIDEWALK REMOVAL |
| | STRUCTURE REMOVAL |

STA. 321+71.11 ϕ IL 84 =
 STA. 10+00.00 ϕ FULTON RD.
 STA. 10+00.00 ϕ FULTON ST.

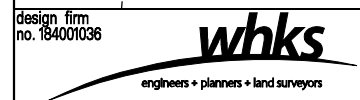

| | | |
|--------------------------------|------------|-----------|
| USER NAME = gjameson | DESIGNED - | REVISED - |
| FILE NAME = 264E08-SHT-REM.dgn | CHECKED - | REVISED - |
| PLOT SCALE = 39.9999' / IN. | DRAWN - | REVISED - |
| PLOT DATE = 8/5/2013 | CHECKED - | REVISED - |

**STATE OF ILLINOIS
 DEPARTMENT OF TRANSPORTATION**

**REMOVAL PLAN
 IL ROUTE 84 OVER APPLE RIVER**

SCALE: 1" = 20' SHEET NO. 1 OF 1 SHEETS STA. 317+40.00 TO STA. 323+05.00

| | | | | |
|--------------------|-----------------|-------------------|---------------------------|--------------|
| F.A.P. RTE. 308 | SECTION 103BR-4 | COUNTY JO DAVIESS | TOTAL SHEETS 159 | SHEET NO. 27 |
| CONTRACT NO. 64E08 | | | ILLINOIS FED. AID PROJECT | |