


NOTES:
 1. ELEVATIONS PROVIDED ARE AT 25' INTERVALS UNLESS NOTED OTHERWISE.

2-CENTERED CURVE
 50'-30'
 4.25' OFFSET

2-CENTERED CURVE
 80'-30'
 2.5' OFFSET

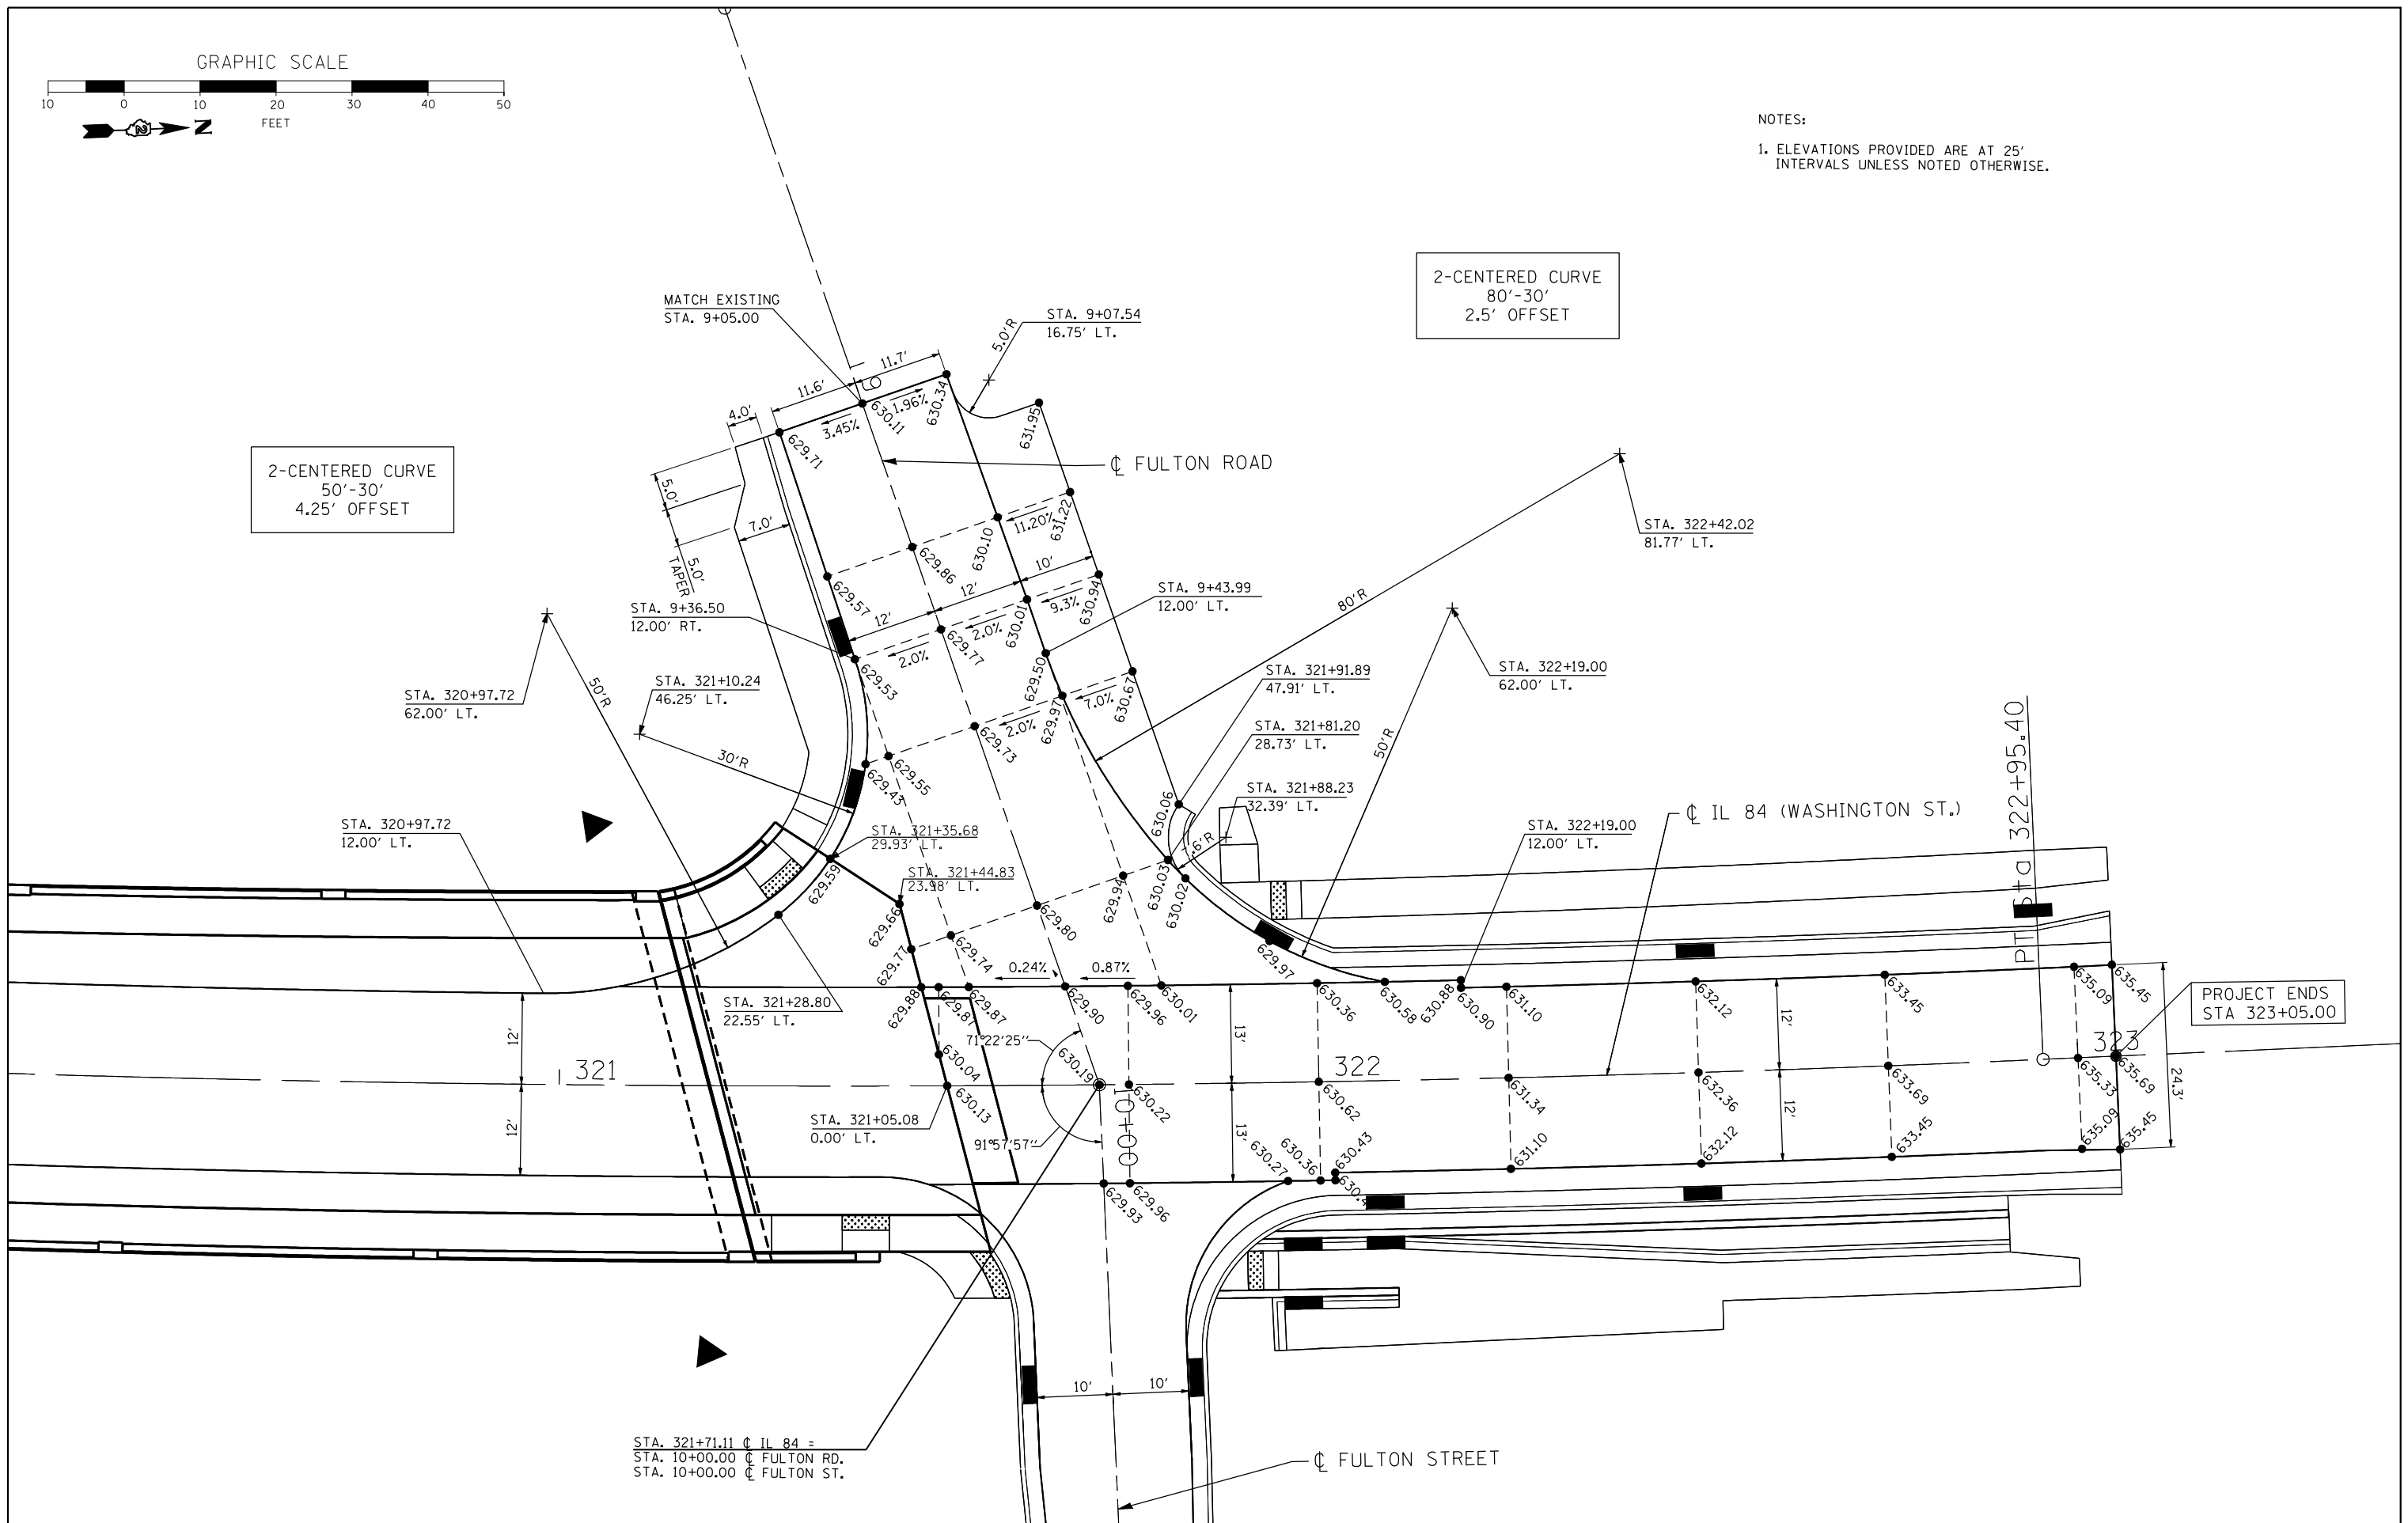

design firm
 no. 184001036
whks
 engineers • planners • land surveyors

USER NAME = gjameson	DESIGNED -	REVISED -
FILE NAME = 264E08-SHT-INT.E.DETAIL	CHECKED -	REVISED -
PLOT SCALE = 20.0000' / IN.	DRAWN -	REVISED -
PLOT DATE = 8/5/2013	CHECKED -	REVISED -

**STATE OF ILLINOIS
 DEPARTMENT OF TRANSPORTATION**

**FULTON ROAD INTERSECTION DETAILS
 IL ROUTE 84 OVER APPLE RIVER**

SCALE: 1"=10' SHEET NO. 1 OF 1 SHEETS STA. TO STA.

F.A.P. RTE.	SECTION	COUNTY	TOTAL SHEETS	SHEET NO.
308	103BR-4	JO DAVIESS	159	43
CONTRACT NO. 64E08				
ILLINOIS FED. AID PROJECT				