


NOTES:  
 1. ELEVATIONS PROVIDED ARE AT 25' INTERVALS UNLESS NOTED OTHERWISE.

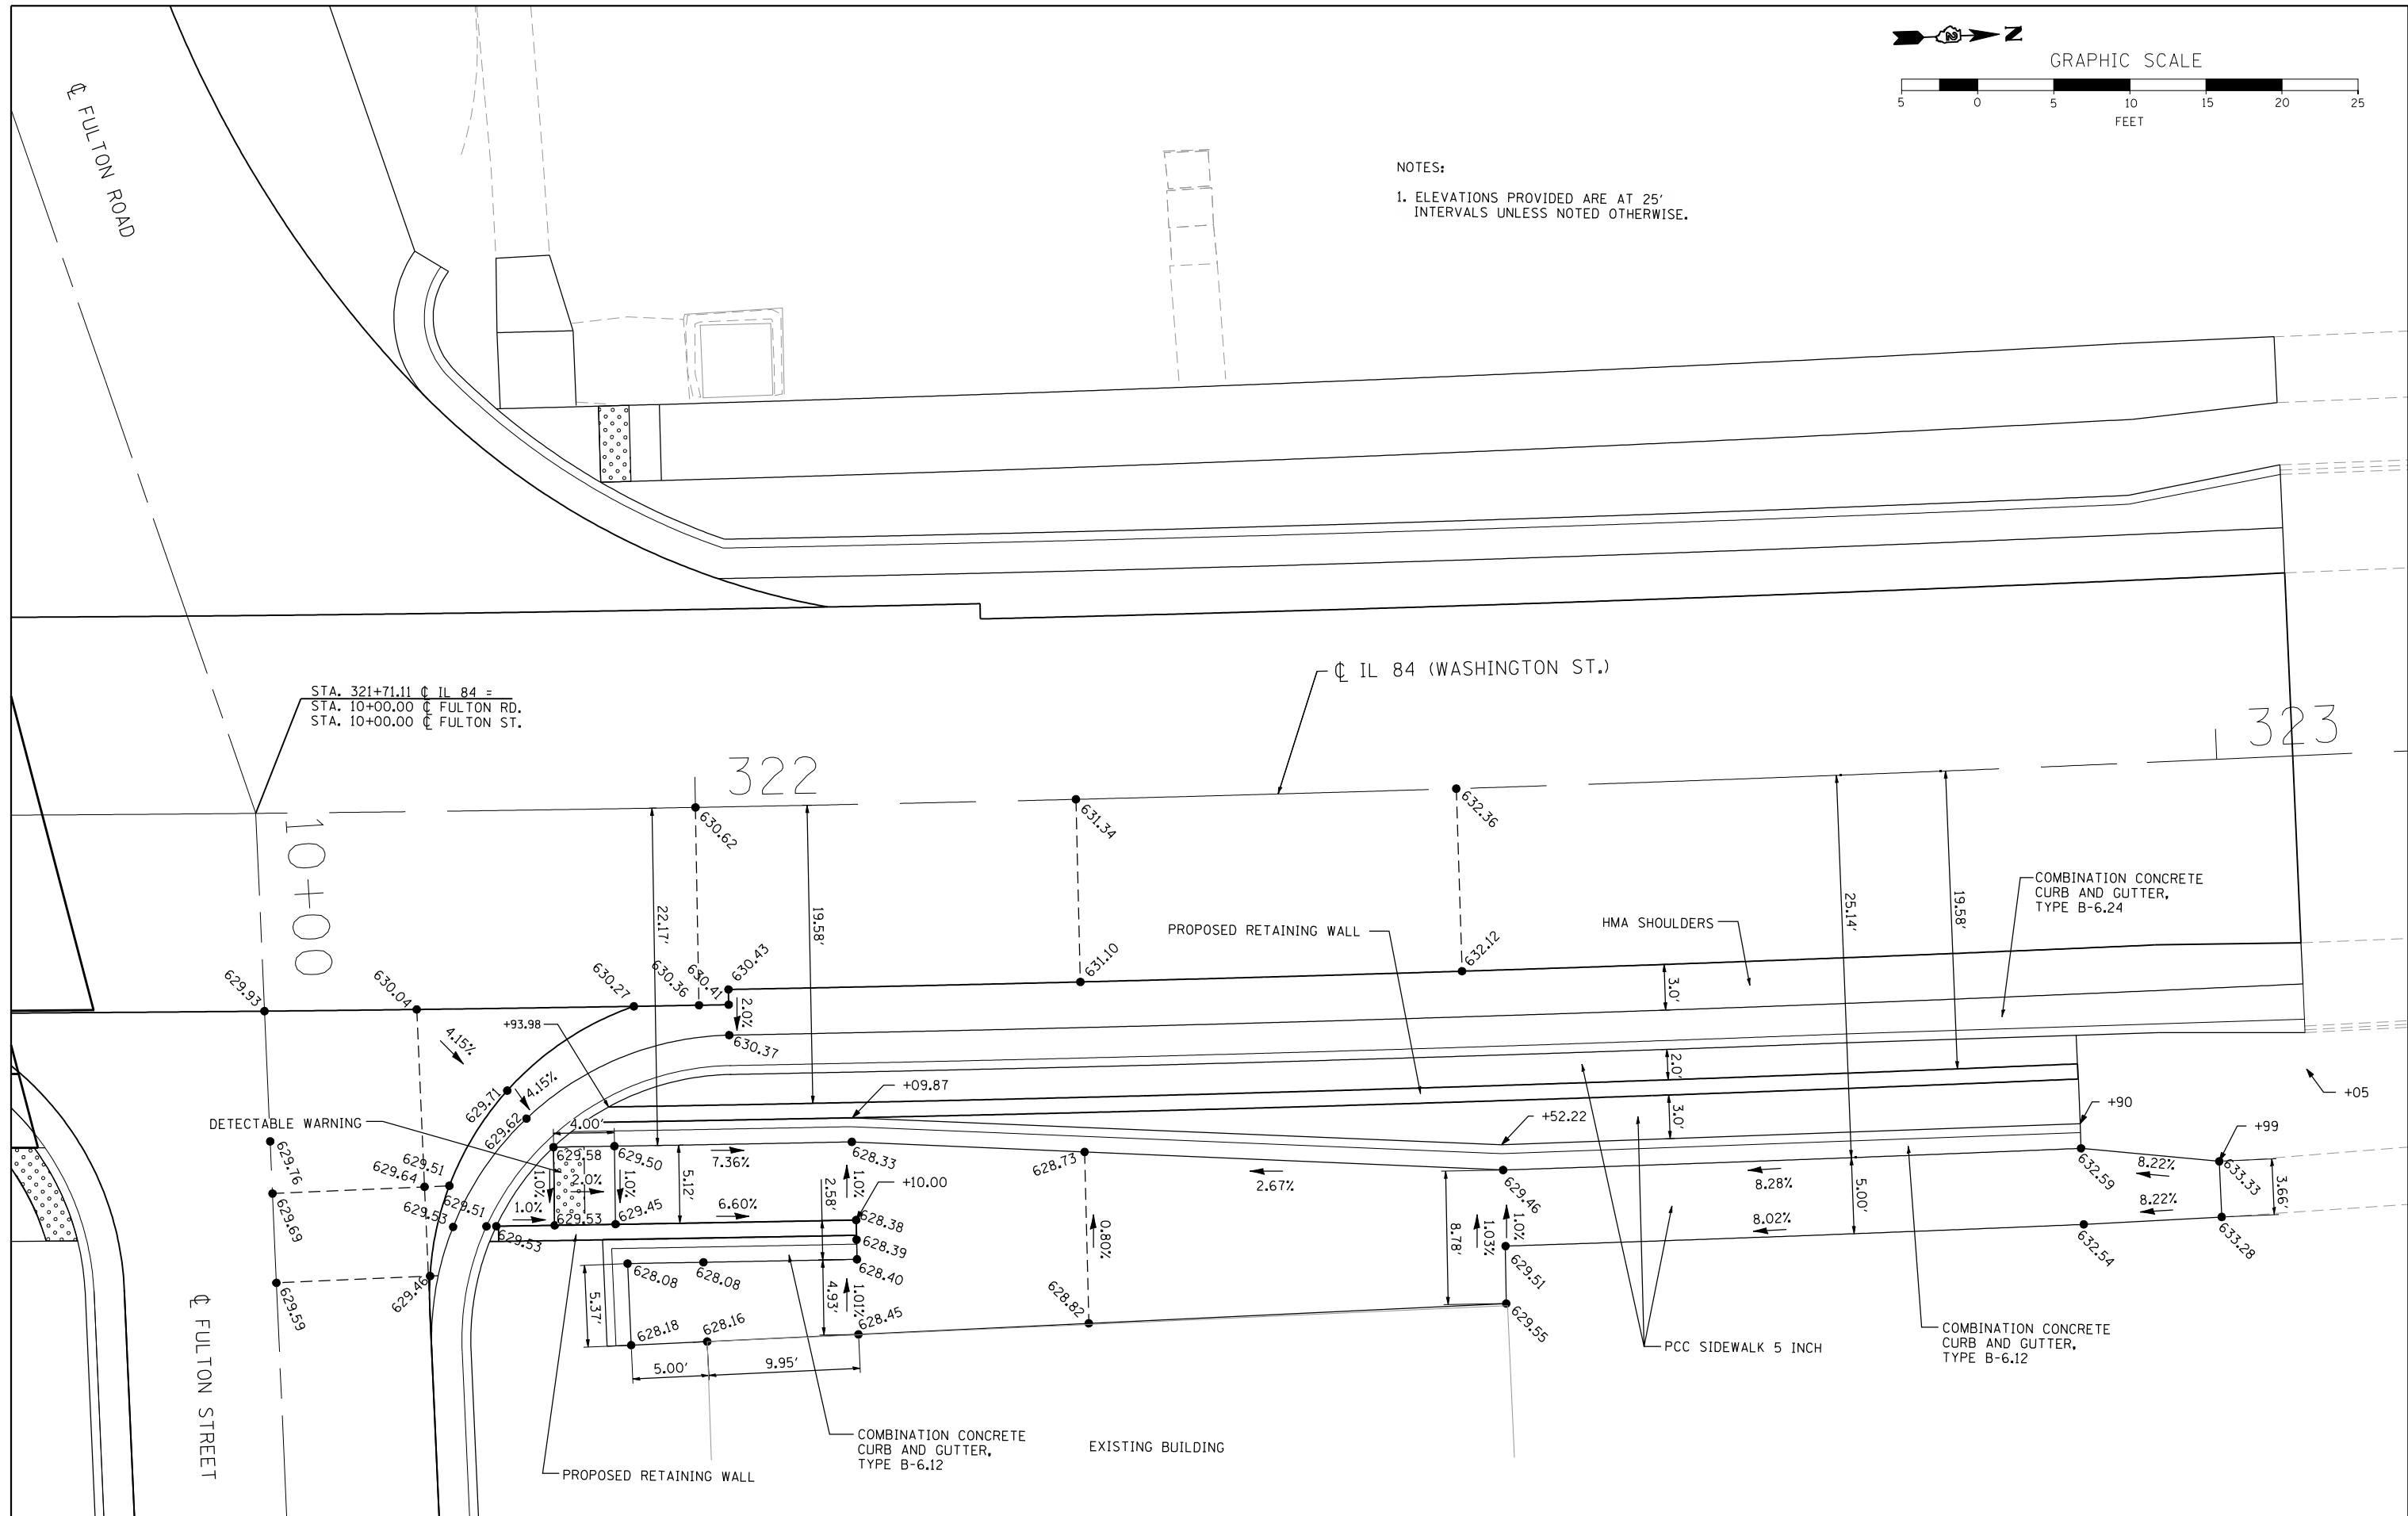

design firm  
no. 184001036  
**whks**  
 engineers • planners • land surveyors

USER NAME = gjameson	DESIGNED -	REVISED -
FILE NAME = 264E08-SHT-SW-DETAILS.dwg	CHECKED -	REVISED -
PLOT SCALE = 10.0000' / IN.	DRAWN -	REVISED -
PLOT DATE = 8/5/2013	CHECKED -	REVISED -

**STATE OF ILLINOIS  
 DEPARTMENT OF TRANSPORTATION**

**SIDEWALK DETAILS  
 IL ROUTE 84 OVER APPLE RIVER**  
 SCALE: 1"=5'    SHEET NO. 3 OF 3 SHEETS    STA.    TO STA.

F.A.P. RTE.	SECTION	COUNTY	TOTAL SHEETS	SHEET NO.
308	103BR-4	JO DAVIESS	159	48
CONTRACT NO. 64E08				
ILLINOIS FED. AID PROJECT				