


DATE	
BY	
SURVEYED	
PLOTTED	
TEMPLATE	
AREAS	
CHECKED	
FINAL SURVEY	
NOTE BOOK	
NO.	

DATE	
BY	
SURVEYED	
PLOTTED	
TEMPLATE	
AREAS	
CHECKED	
ORIGINAL SURVEY	
NOTE BOOK	
NO.	

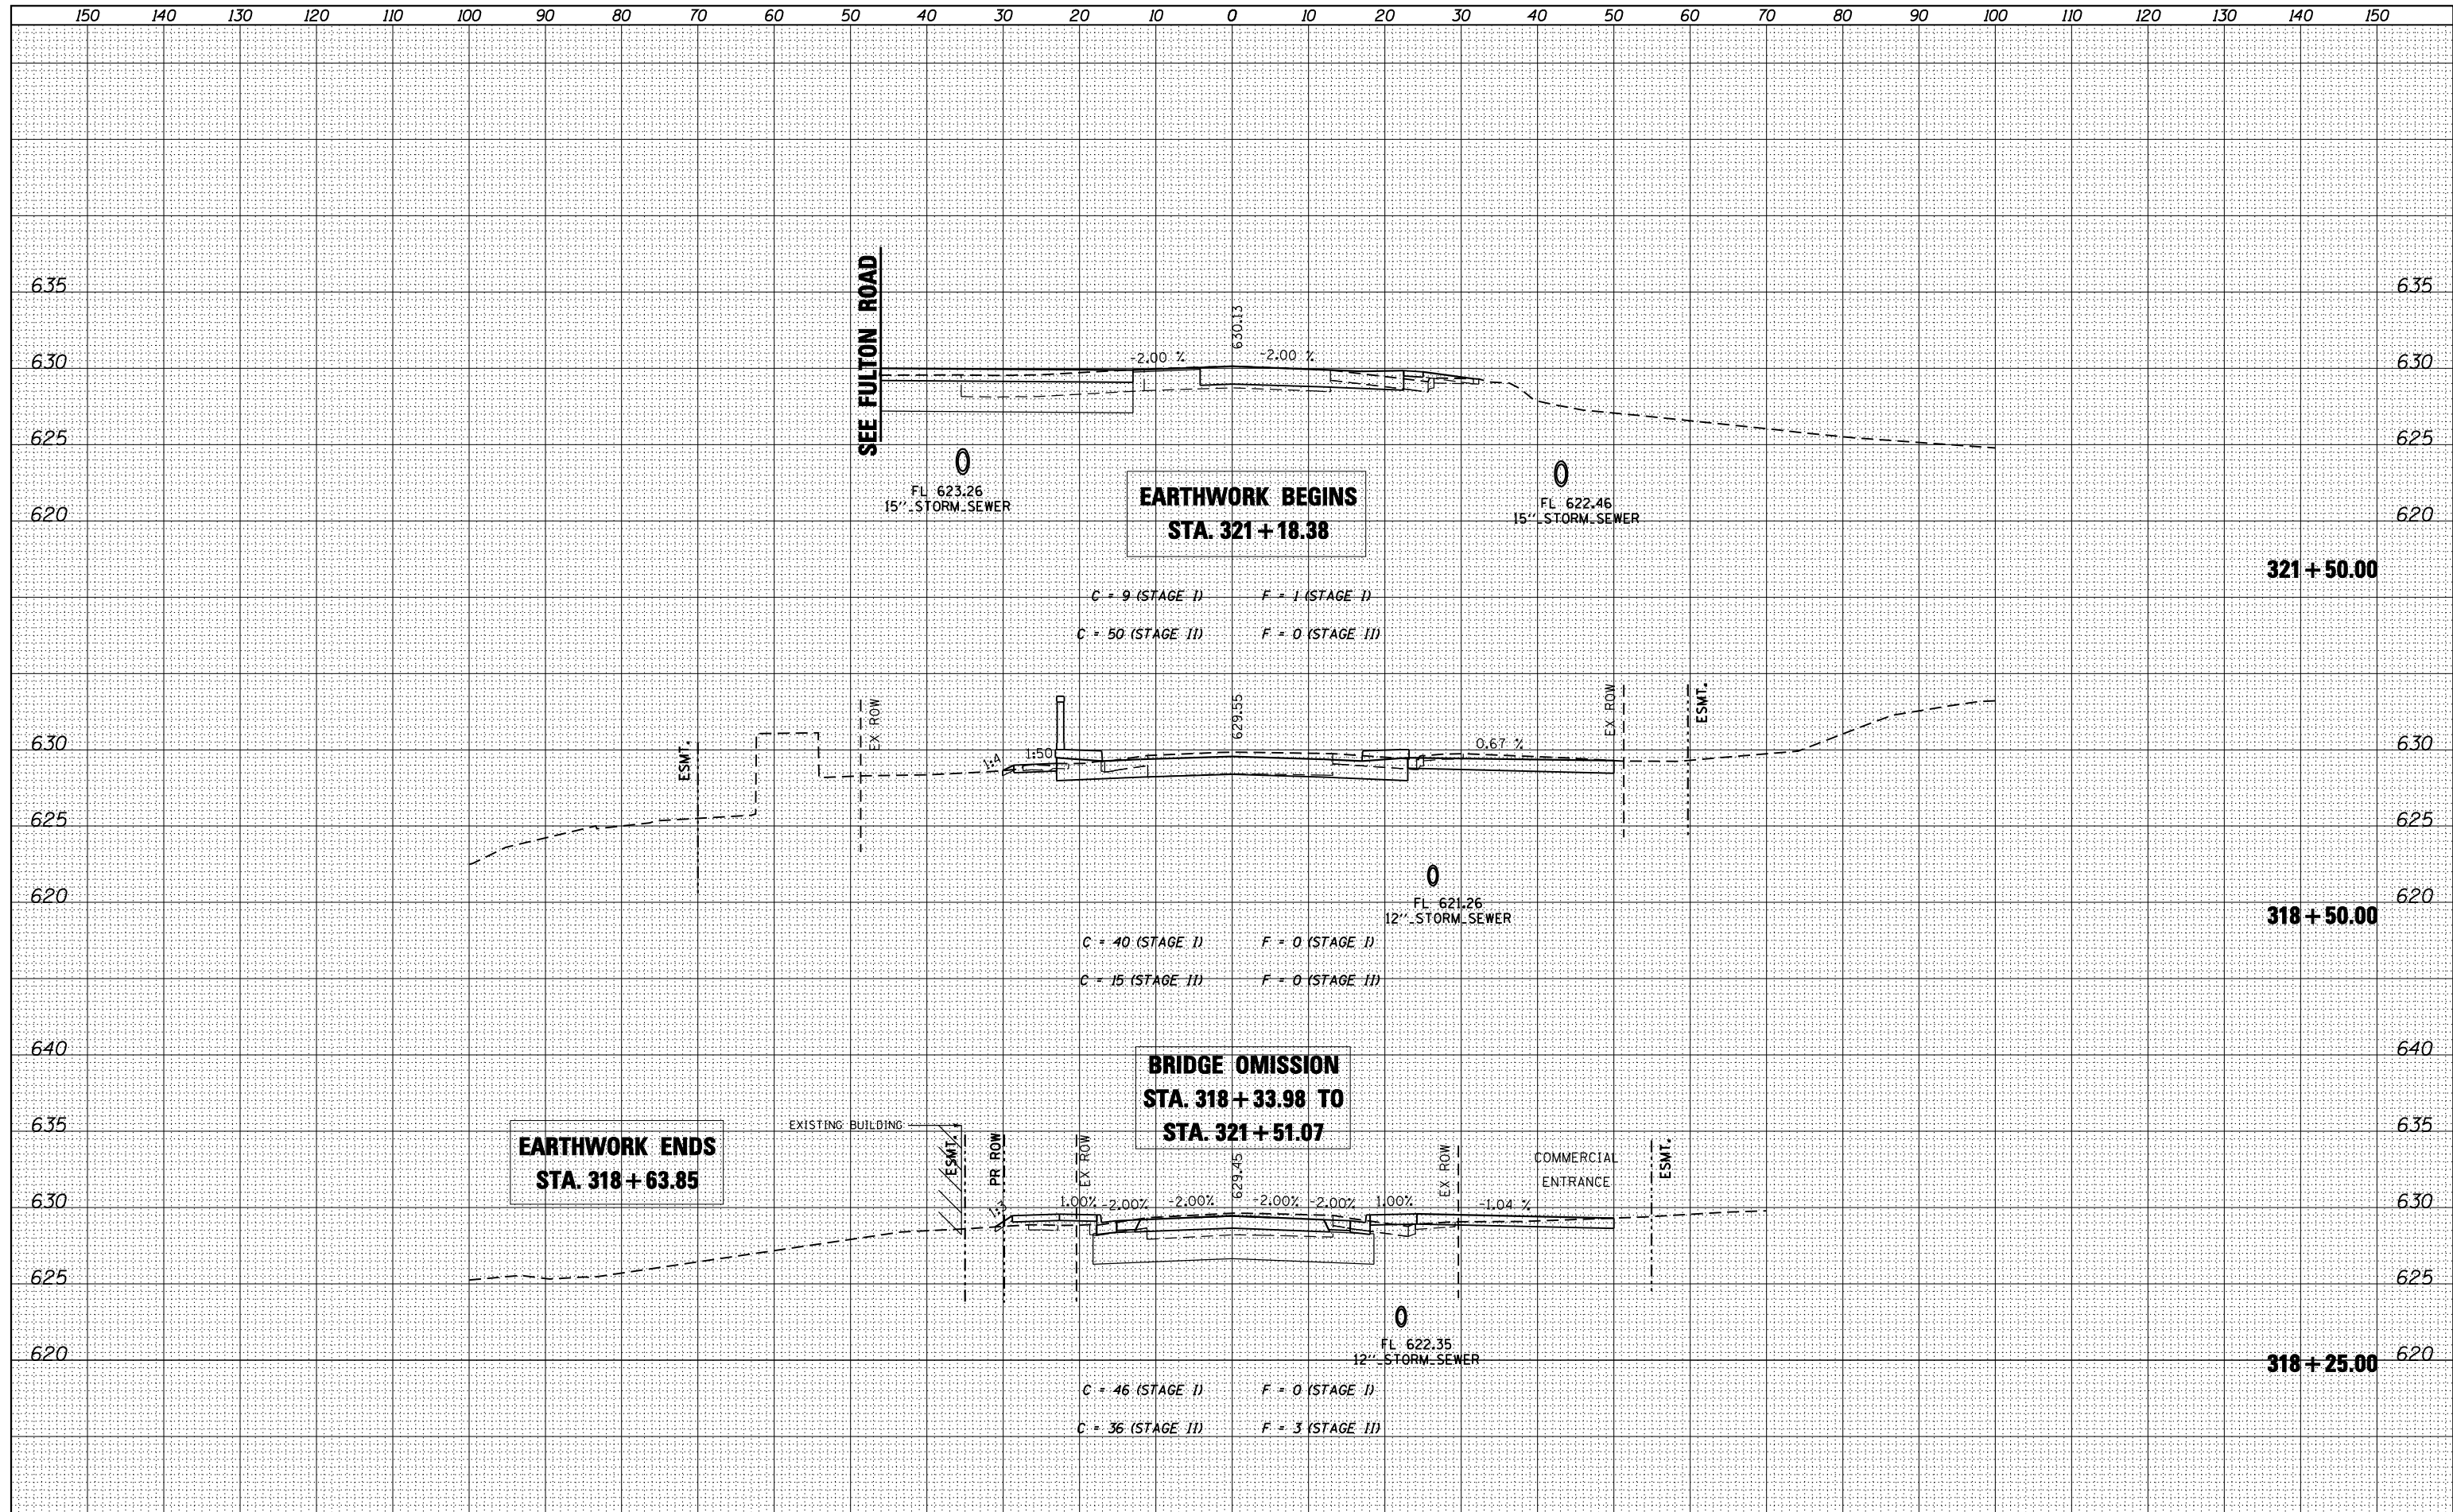

design firm  
no. 184001036

engineers • planners • land surveyors

USER NAME = g_jameson	DESIGNED -	REVISED -
FILE NAME = 264E08-SHT-XSEC-IL84.dwg	CHECKED -	REVISED -
PLOT SCALE = 20.0000' / IN.	DRAWN -	REVISED -
PLOT DATE = 8/5/2013	CHECKED -	REVISED -

STATE OF ILLINOIS  
DEPARTMENT OF TRANSPORTATION

CROSS SECTION - IL 84  
IL 84 OVER APPLE RIVER

SCALE: 1" = 10' SHEET NO. 3 OF 5 SHEETS STA. 318+25.00 TO STA. 321+50.00

F.A.U. RTE.	SECTION	COUNTY	TOTAL SHEETS	SHEET NO.
308	103BR-4	JODAVIESS	159	125
CONTRACT NO. 64E08				

ILLINOIS FED. AID PROJECT