


DATE	
BY	
FINL SURVEY	SURVEYED
NOTE BOOK	PLOTTED
NO.	TEMPLATE
	AREAS
	CHECKED

DATE	
BY	
ORIGINAL SURVEY	SURVEYED
NOTE BOOK	PLOTTED
NO.	TEMPLATE
	AREAS
	CHECKED

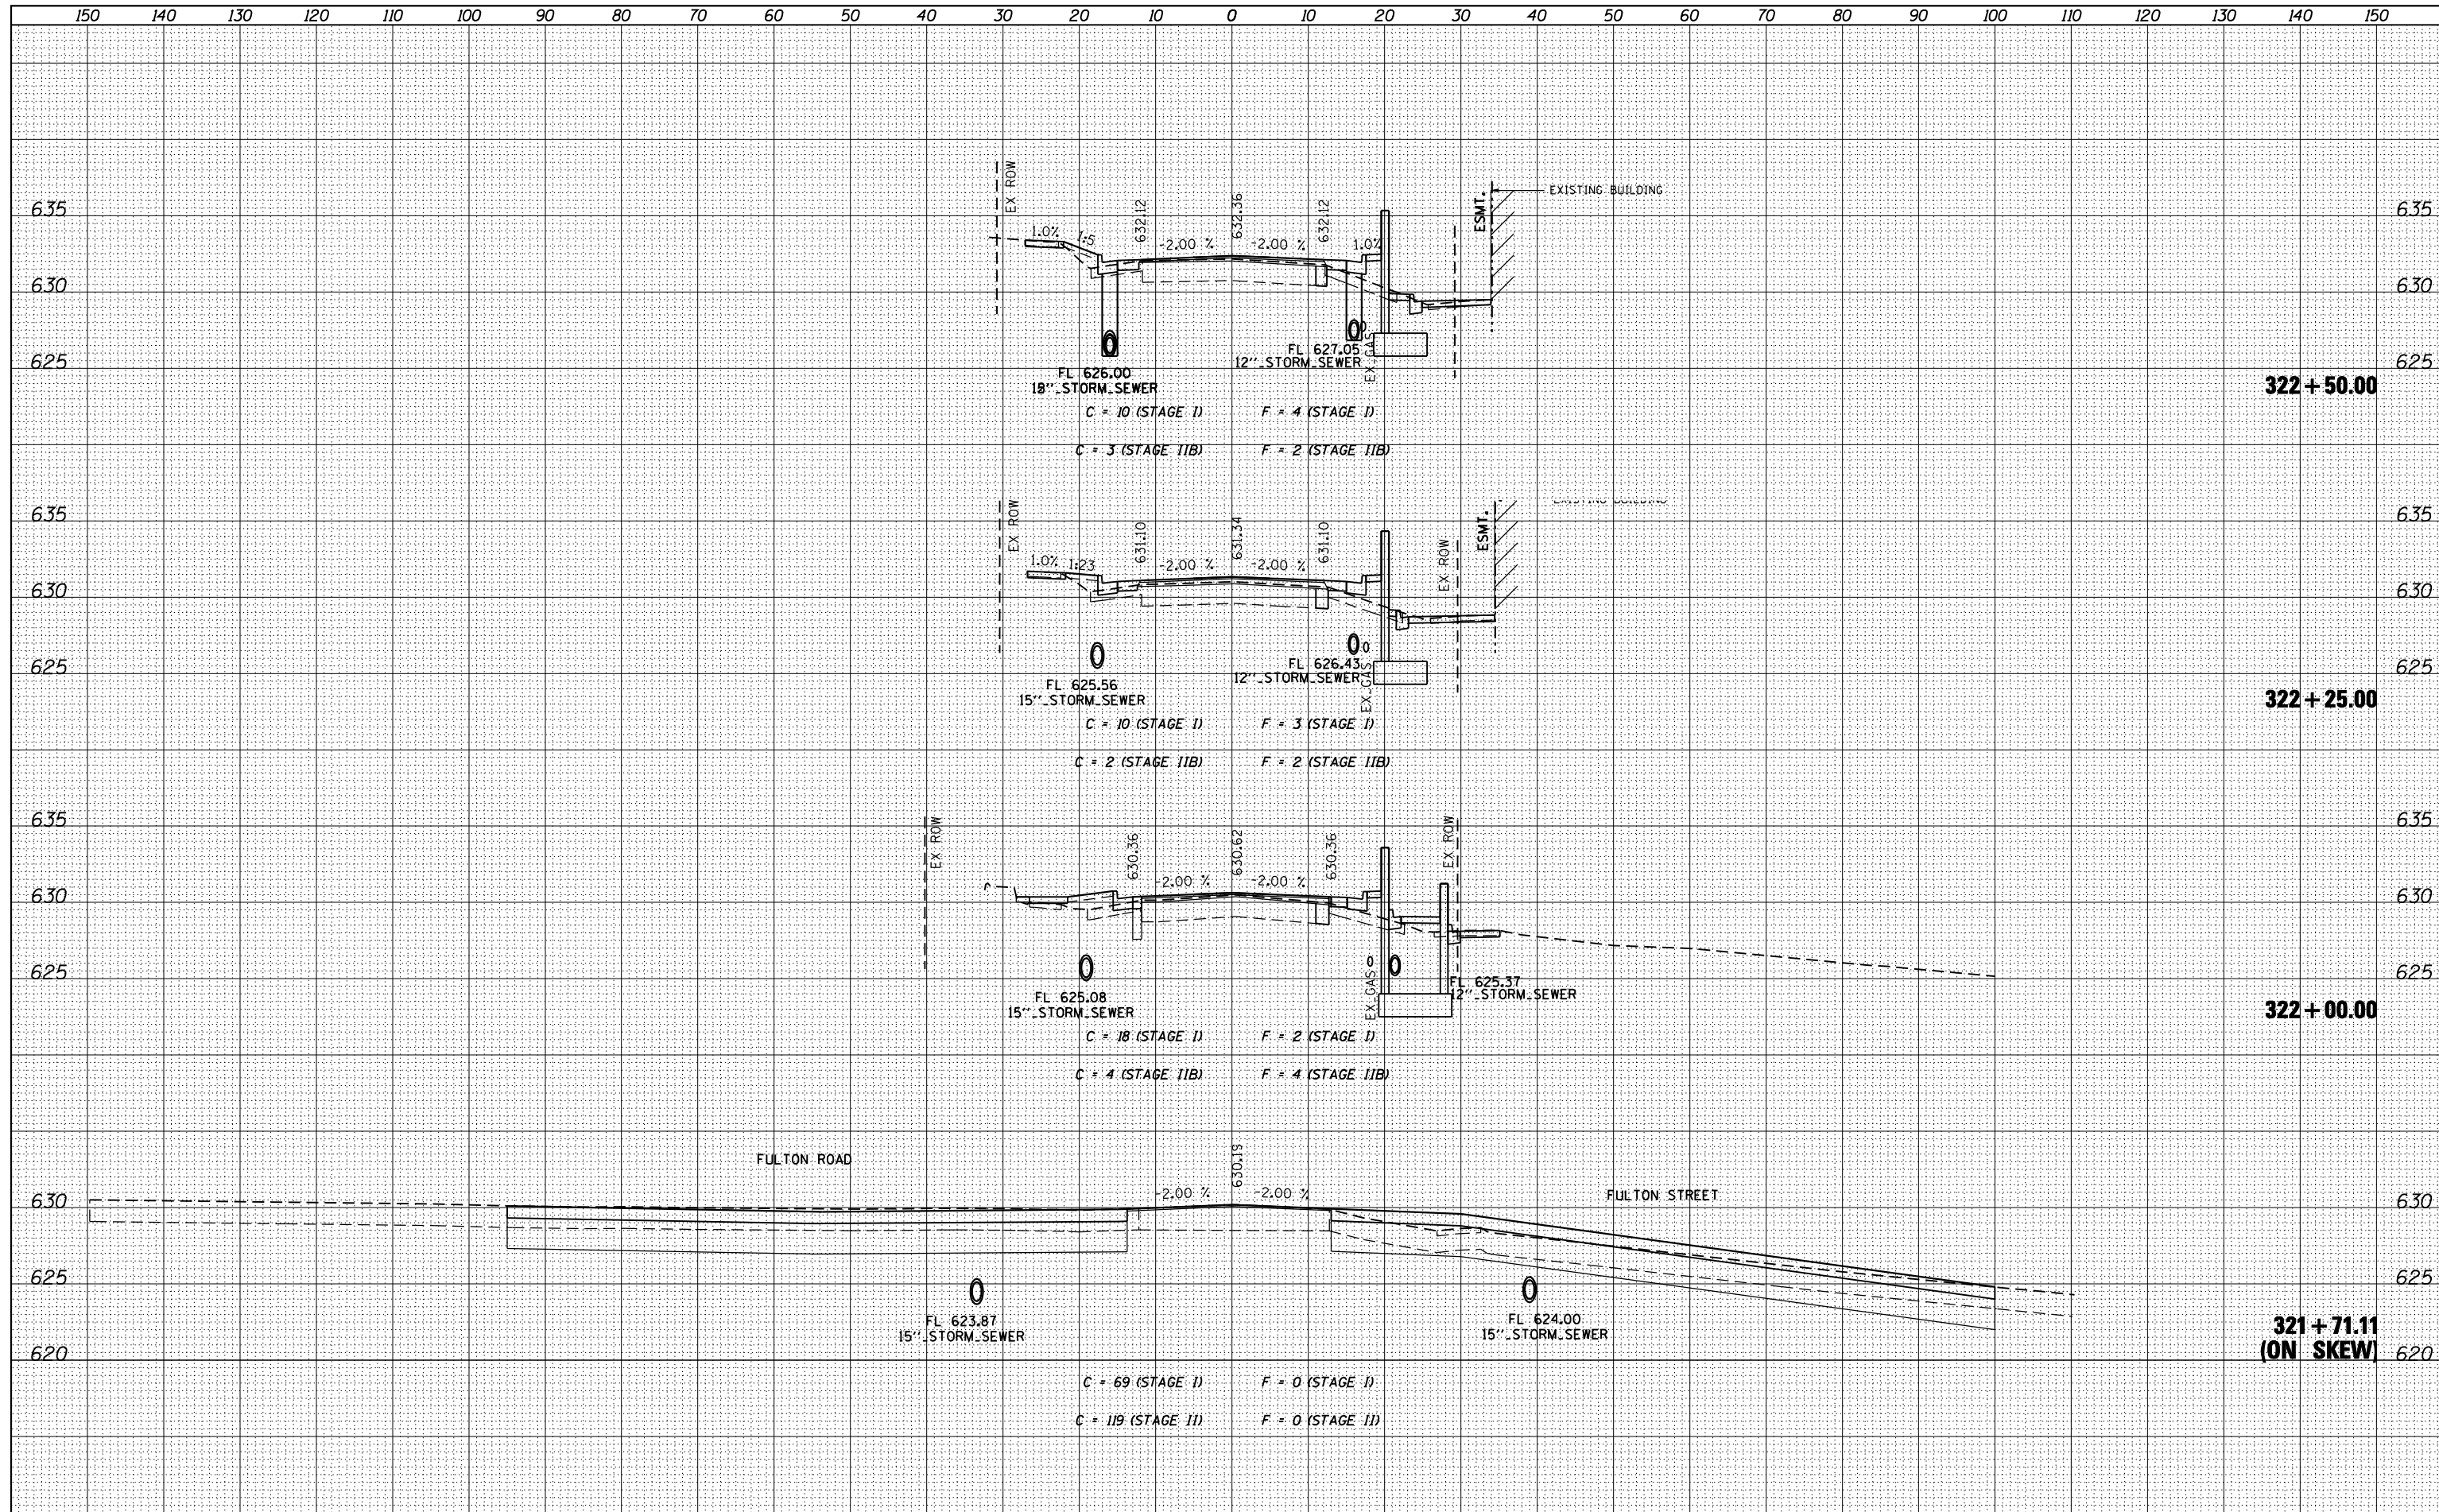

design firm  
no. 184001036

engineers • planners • land surveyors

USER NAME = g_jameson	DESIGNED -	REVISED
FILE NAME = 264E08-SHT-XSEC-IL84.dwg	CHECKED -	REVISED
PLOT SCALE = 20.0000' / IN.	DRAWN -	REVISED
PLOT DATE = 8/5/2013	CHECKED -	REVISED

**STATE OF ILLINOIS  
DEPARTMENT OF TRANSPORTATION**

**CROSS SECTION - IL 84  
IL 84 OVER APPLE RIVER**

SCALE: 1" = 10'  
SHEET NO. 4 OF 5 SHEETS  
STA. 321+71.11 TO STA. 322+50.00

F.A.U. RTE.	SECTION	COUNTY	TOTAL SHEETS	SHEET NO.
308	103BR-4	JODAVIESS	159	126
CONTRACT NO. 64E08				
ILLINOIS FED. AID PROJECT				