


DATE	
BY	
FINAL SURVEY	SURVEYED
NOTE BOOK	PLOTTED
NO.	TEMPLATE
	AREAS CHECKED
	AREAS CHECKED


DATE	
BY	
ORIGINAL SURVEY	SURVEYED
NOTE BOOK	PLOTTED
NO.	TEMPLATE
	AREAS CHECKED
	AREAS CHECKED

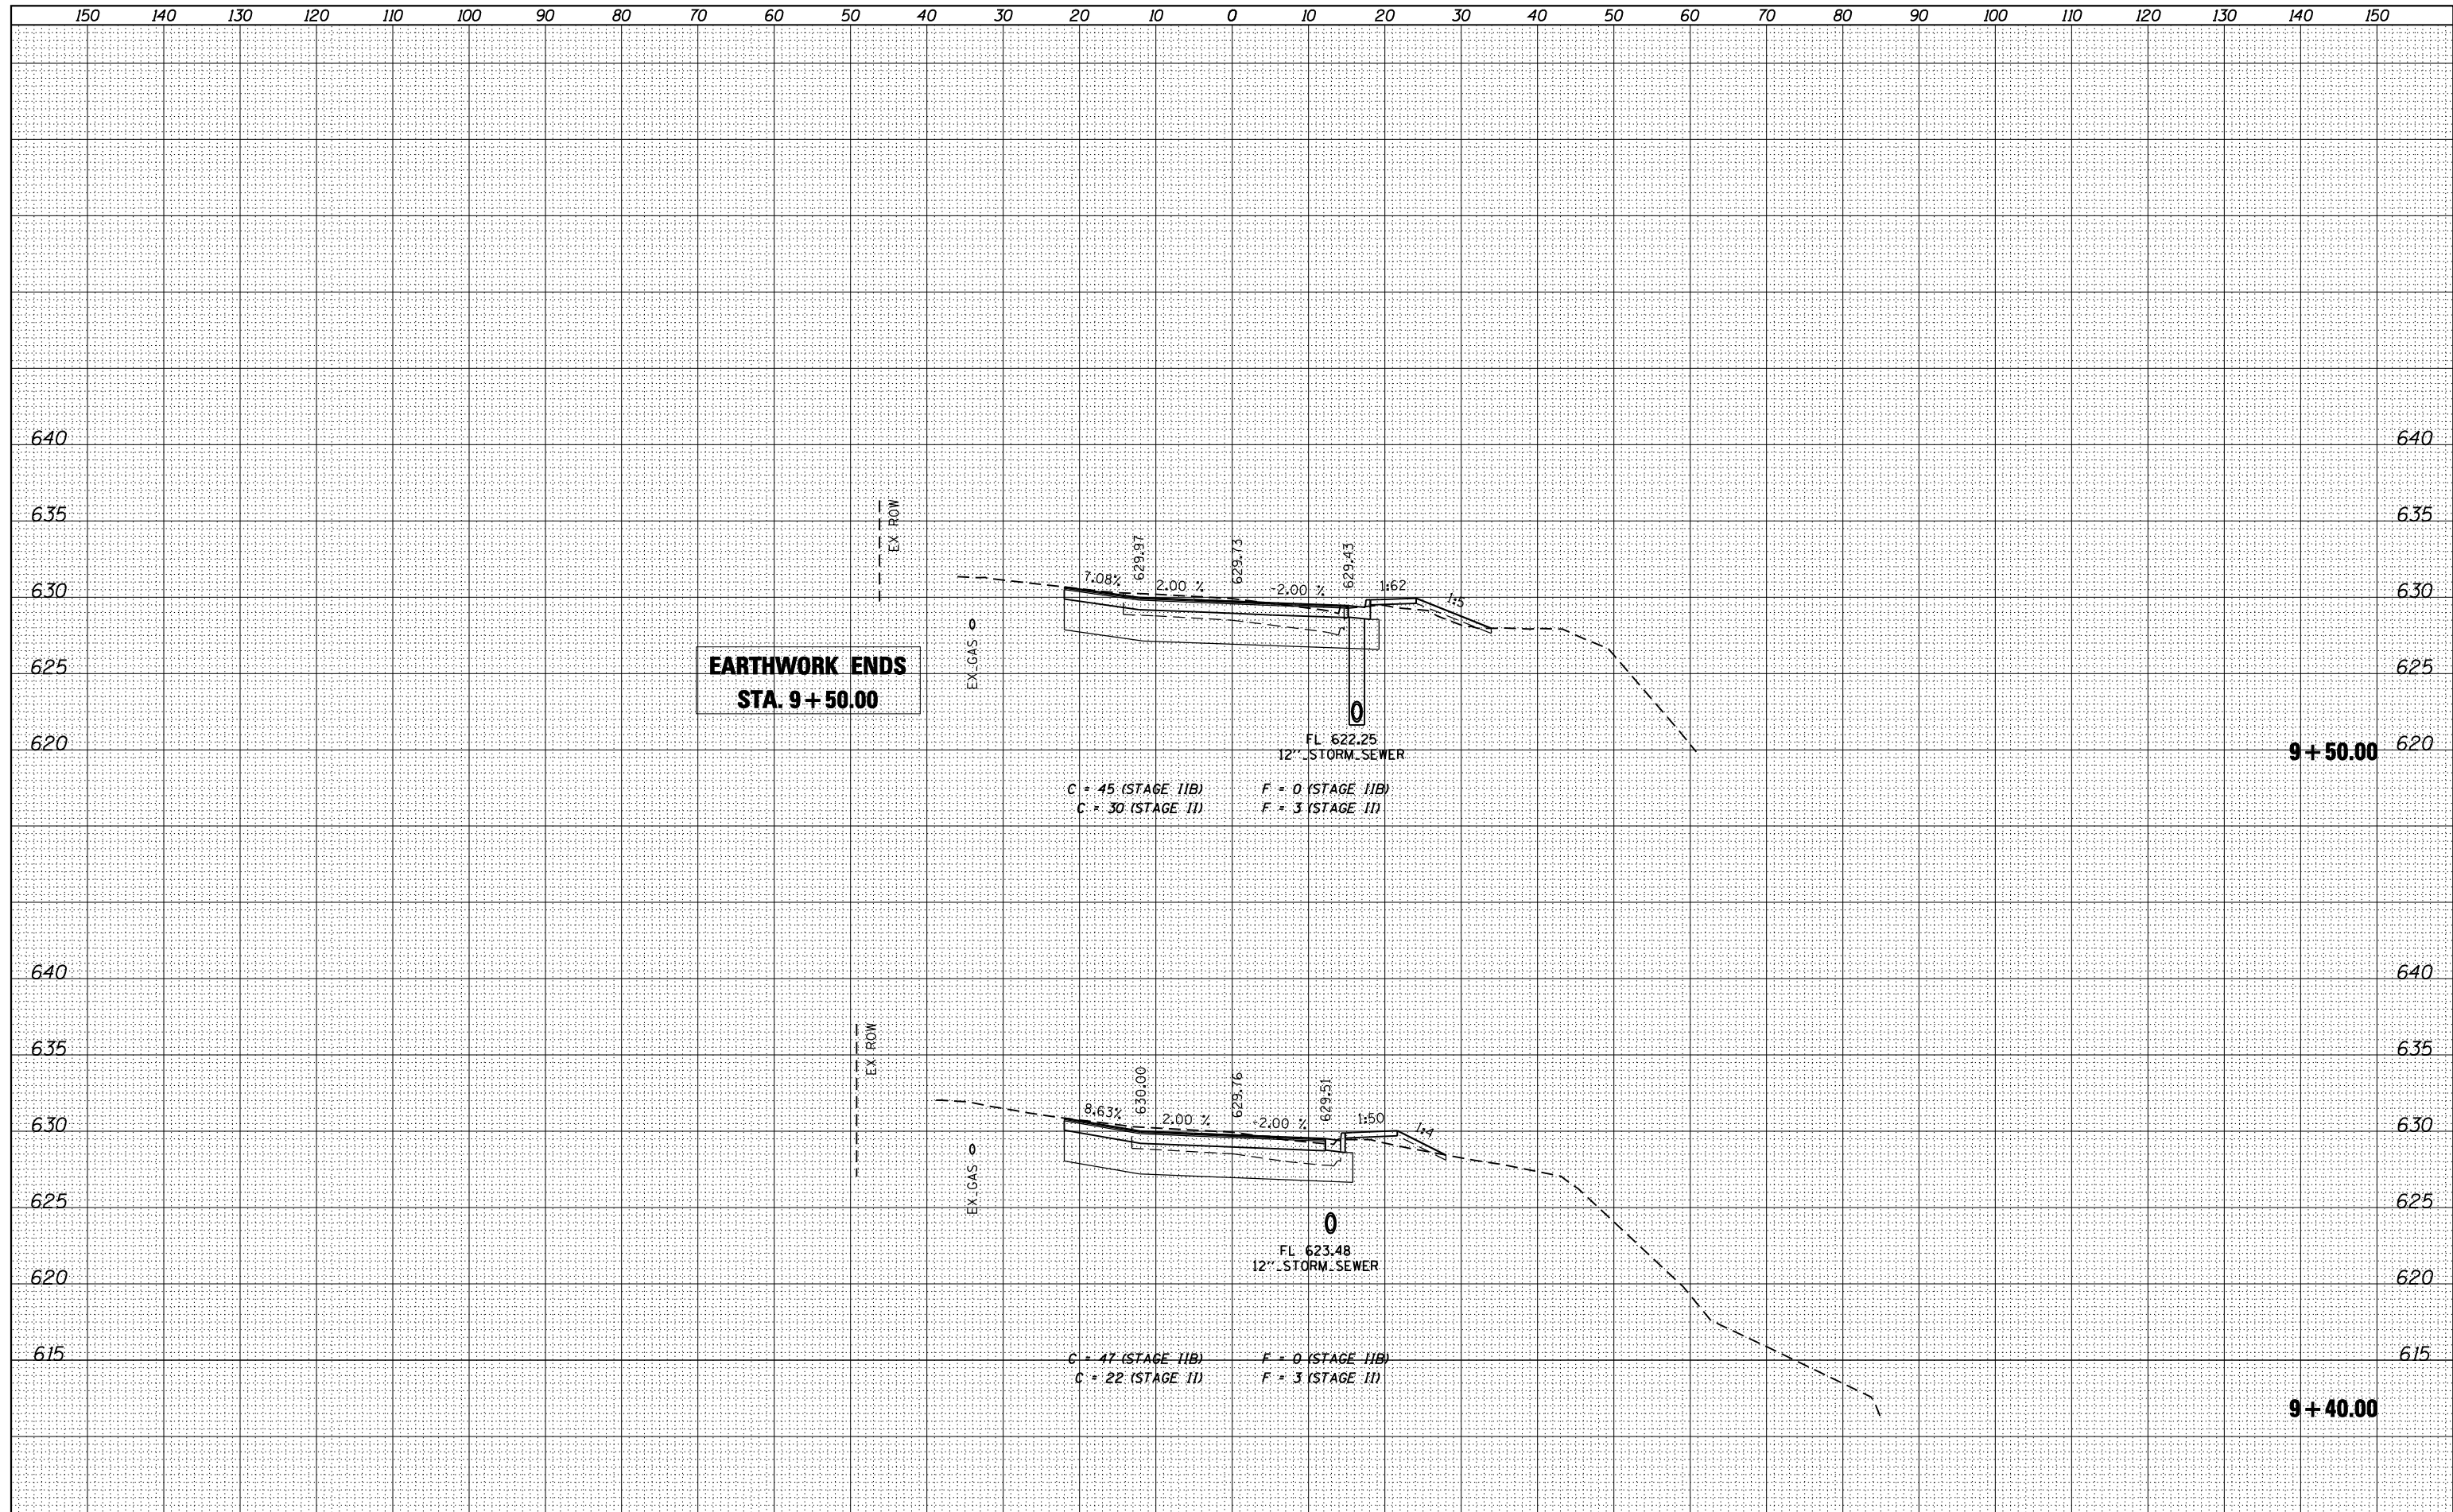

**EARTHWORK ENDS  
STA. 9+50.00**

**9+50.00**

**9+40.00**

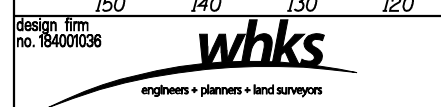

USER NAME = g.jameson	DESIGNED -	REVISED
FILE NAME = 264E08-SHT-XSEC-FULTON	CHECKED -	REVISED
PLOT SCALE = 20.0000' / IN.	DRAWN -	REVISED
PLOT DATE = 8/5/2013	CHECKED -	REVISED

**STATE OF ILLINOIS  
DEPARTMENT OF TRANSPORTATION**

**CROSS SECTION FULTON ROAD / FULTON STREET  
IL 84 OVER APPLE RIVER**

SCALE: 1" = 10'    SHEET NO. 3 OF 6 SHEETS    STA. 9+40.00    TO STA. 9+50.00

F.A.U. RTE.	SECTION	COUNTY	TOTAL SHEETS	SHEET NO.
308	103BR-4	JODAVIESS	159	130
CONTRACT NO. 64E08				
ILLINOIS FED. AID PROJECT				