


DATE	BY
SURVEYED	
PLOTTED	
TEMPLATE	
AREAS	
CHECKED	

DATE	BY
SURVEYED	
PLOTTED	
TEMPLATE	
AREAS	
CHECKED	

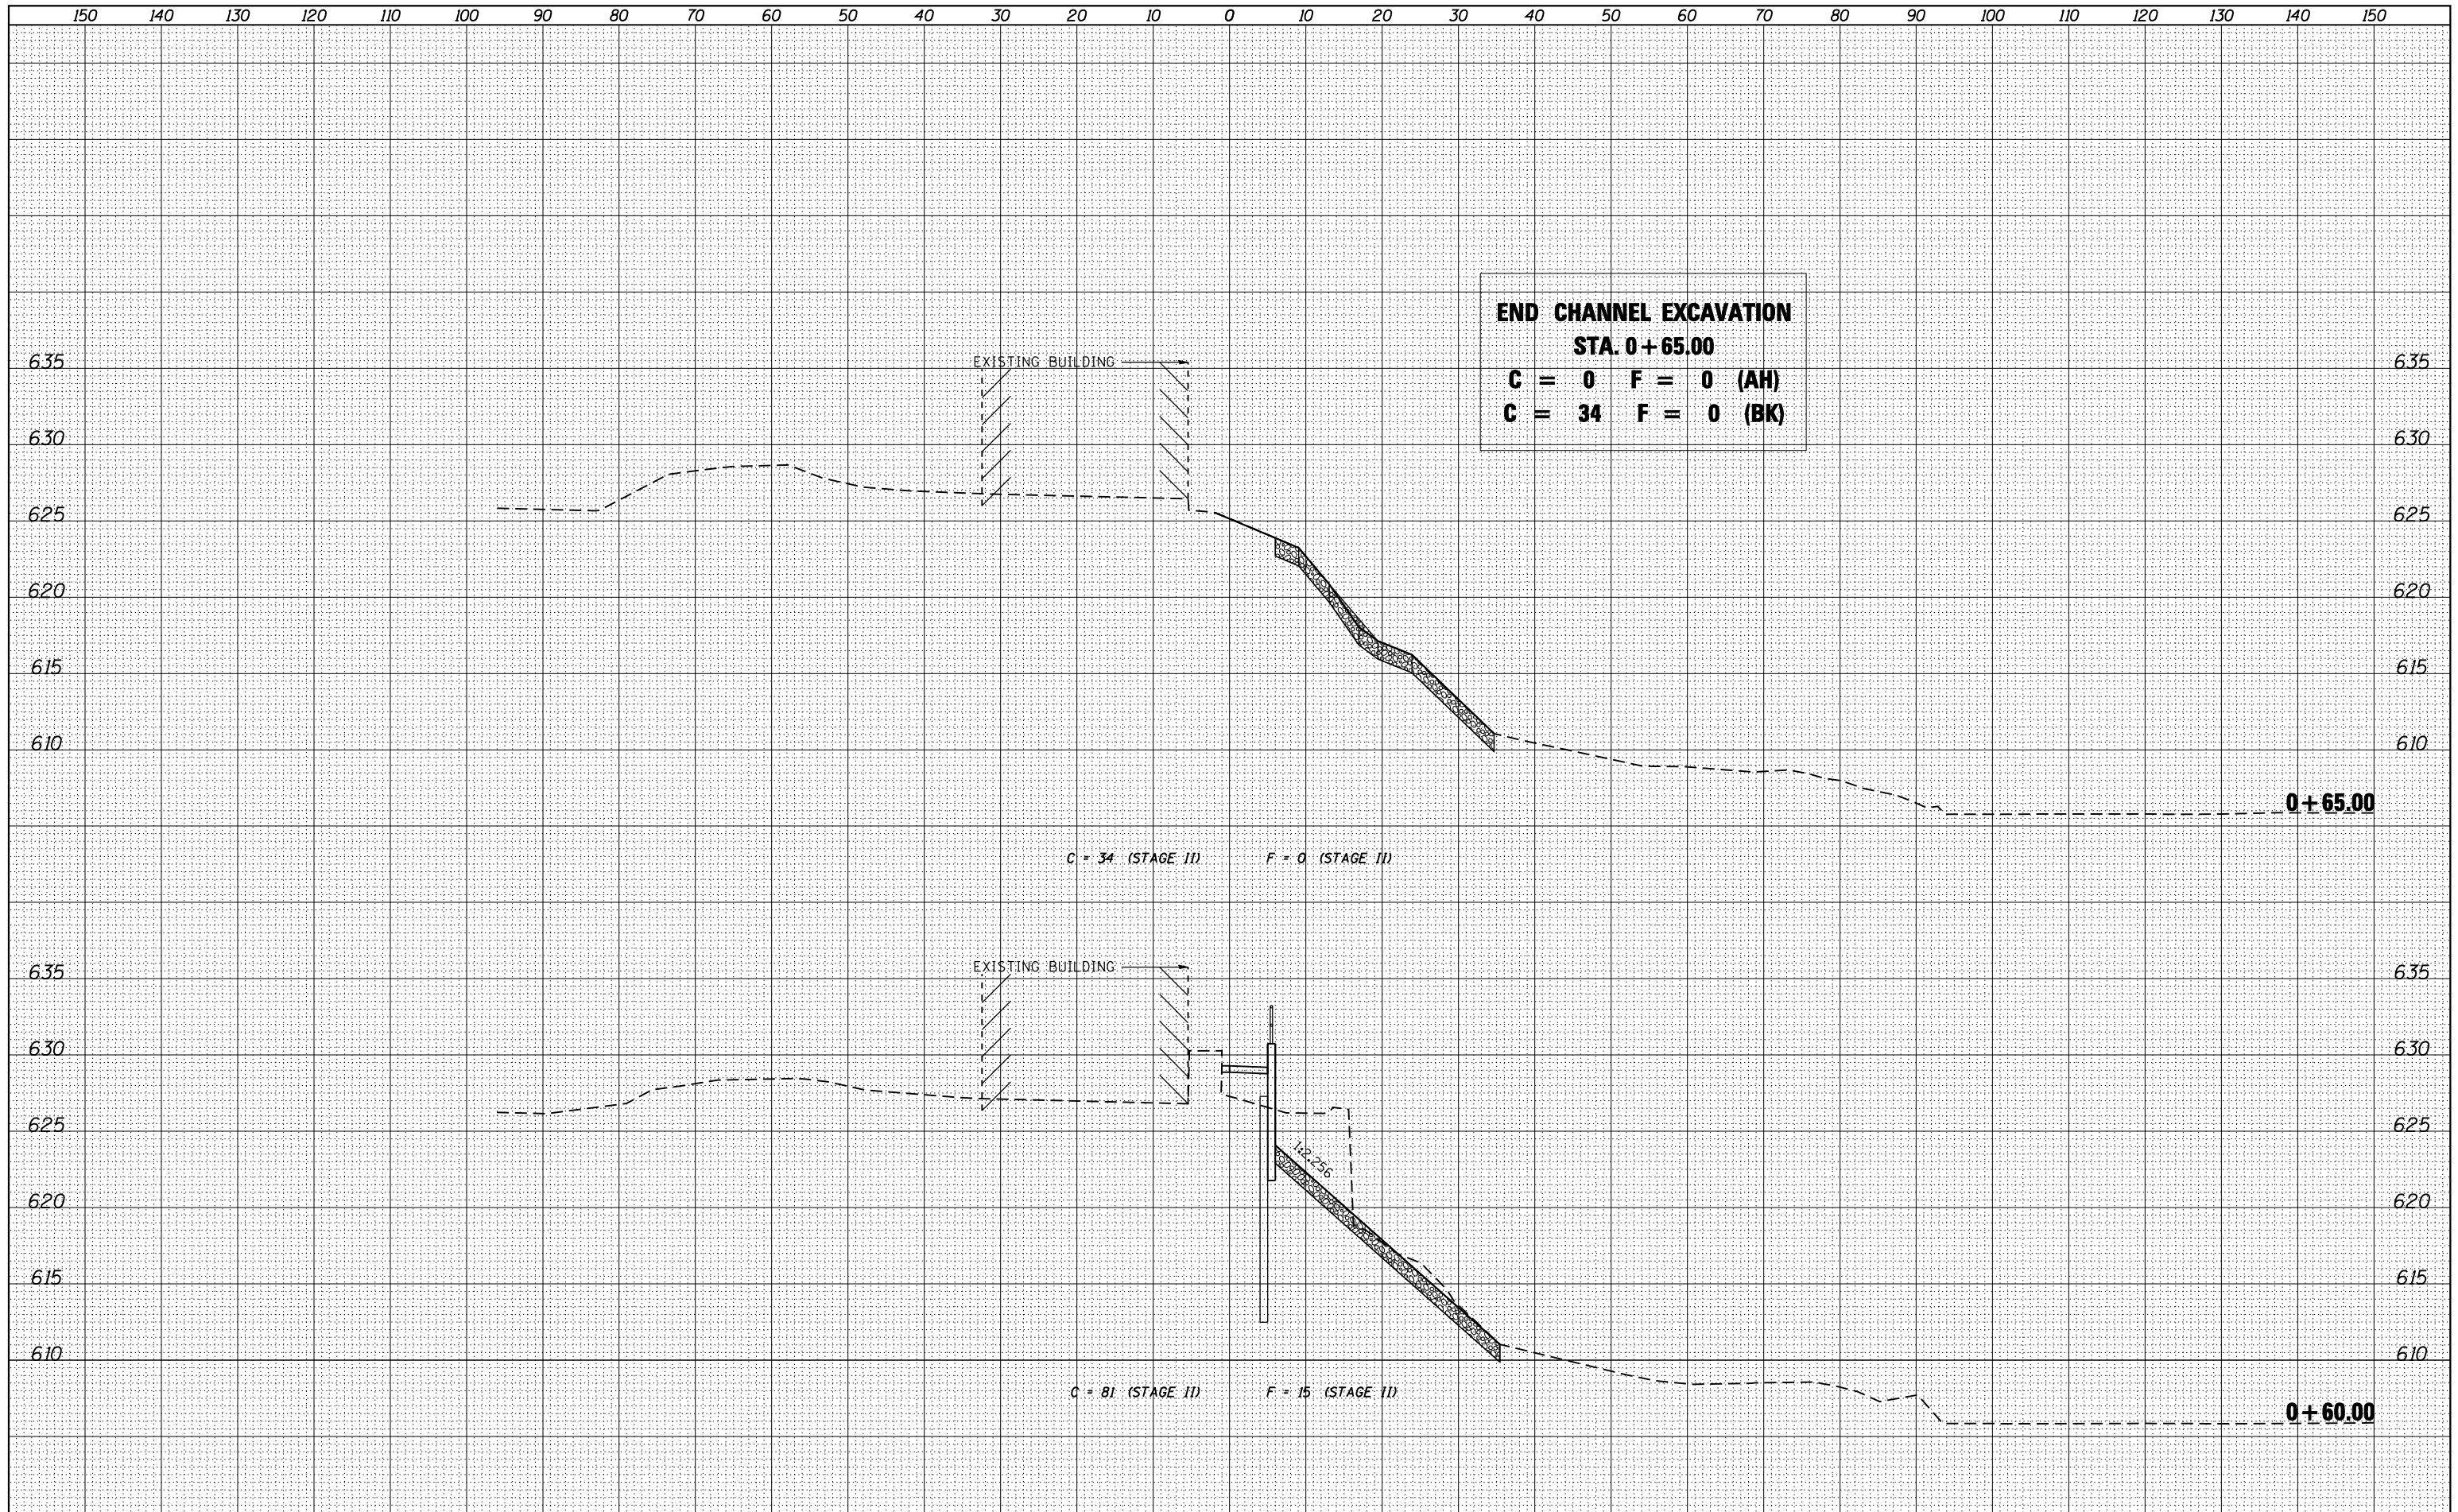

**END CHANNEL EXCAVATION**  
**STA. 0+65.00**  
**C = 0   F = 0 (AH)**  
**C = 34   F = 0 (BK)**

design firm  
 no. 184001036  
**whks**  
 engineers • planners • land surveyors

USER NAME = gjameson	DESIGNED -	REVISED
FILE NAME = 264E08-SHT-XSEC-WALL.dwg	CHECKED -	REVISED
PLOT SCALE = 20.0000' / IN.	DRAWN -	REVISED
PLOT DATE = 8/5/2013	CHECKED -	REVISED

**STATE OF ILLINOIS**  
**DEPARTMENT OF TRANSPORTATION**

**CROSS SECTION - SOUTHWEST RETAINING WALL**  
**IL 84 OVER APPLE RIVER**  
 SCALE: 1" = 10'   SHEET NO. 4 OF 5 SHEETS   STA. +60.00 TO STA. +65.00

F.A.U. RTE.	SECTION	COUNTY	TOTAL SHEETS	SHEET NO.
308	103BR-4	JODAVIESS	159	137

CONTRACT NO. 64E08  
 ILLINOIS FED. AID PROJECT