


DATE	
BY	
SURVEY	
PLOTTED	
TEMPLATE	
AREAS	
AREAS CHECKED	
NO.	

DATE	
BY	
SURVEY	
PLOTTED	
TEMPLATE	
AREAS	
AREAS CHECKED	
NO.	

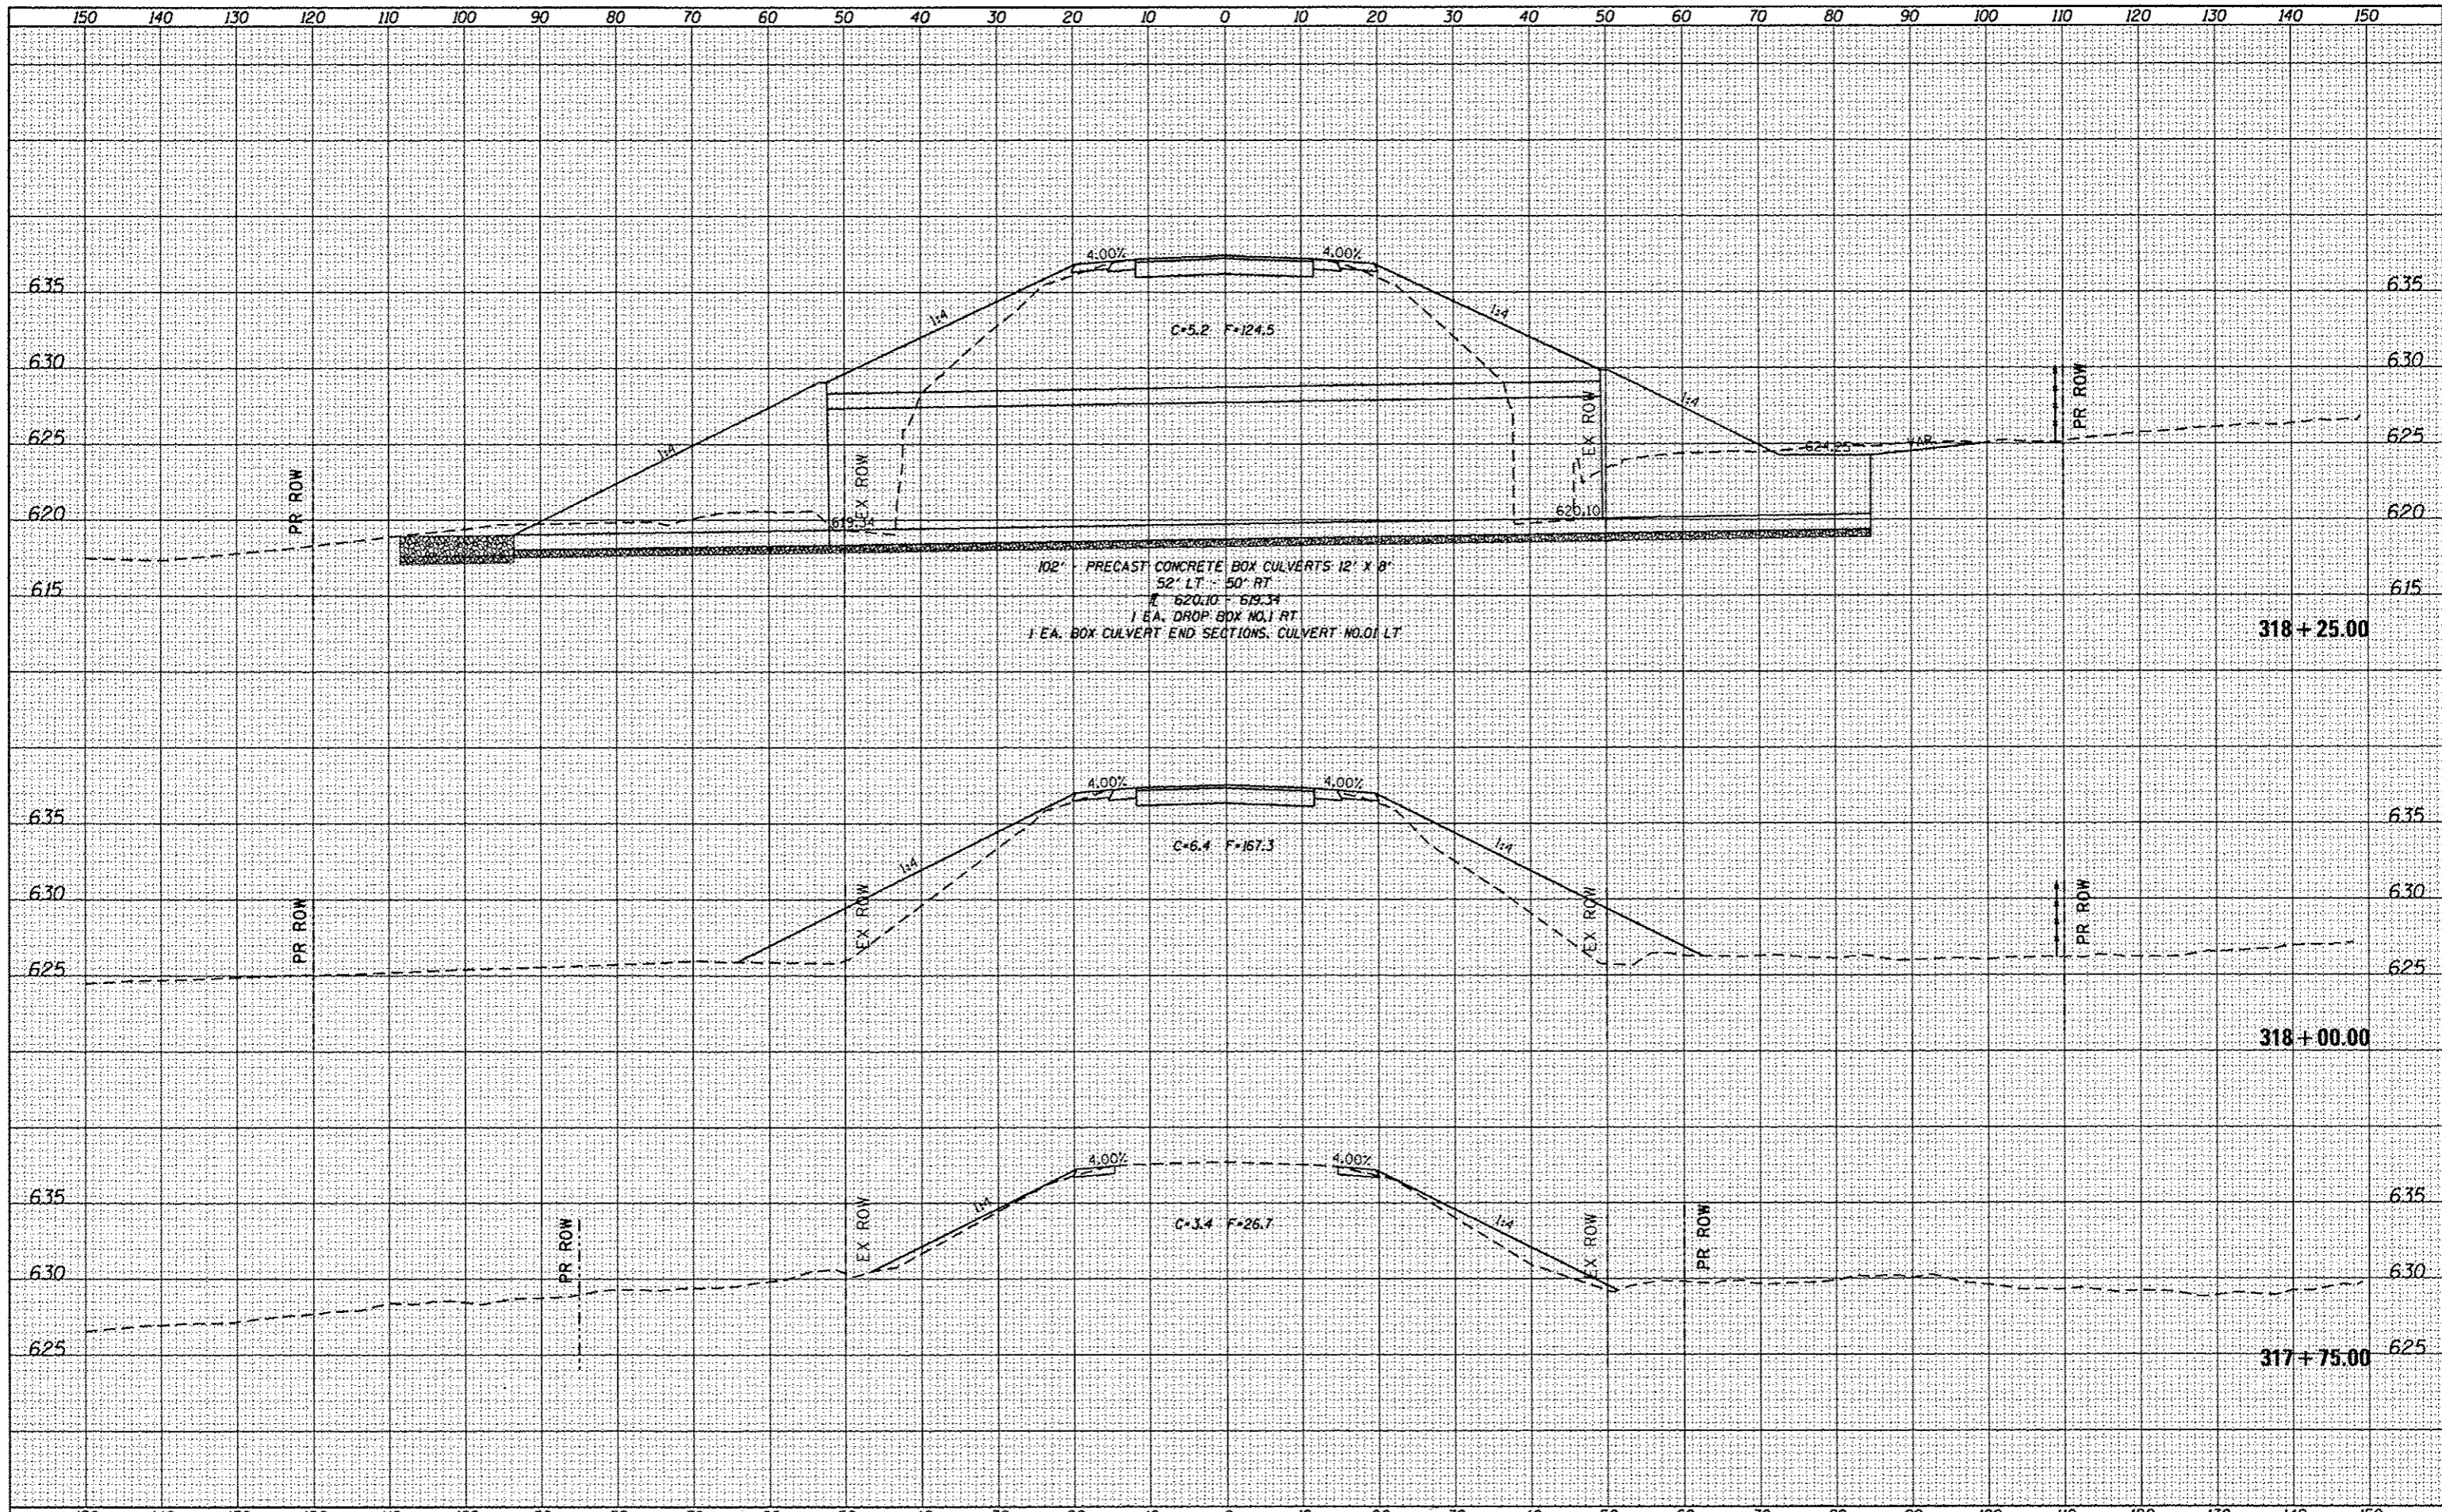

FILE NAME :	USER NAME :	DESIGNED -	REVISED -	STATE OF ILLINOIS DEPARTMENT OF TRANSPORTATION	US 6 X-SECTIONS	F.A.S. RTE.	SECTION	COUNTY	TOTAL SHEETS	SHEET NO.
c:\pwwork\pwwork\cushmanbw\10169166\0280809-1-1-11-11-11.dgn	cushmanbw	DRAWN -	REVISED -			226	3T & 3BR-1	HENRY	210	111
PLOT SCALE : 20.0000' / in.		CHECKED -	REVISED -			CONTRACT NO. 64F25		ILLINOIS FED. AID PROJECT		
PLOT DATE : Fri Oct 19 11:26:02 2012		DATE -	REVISED -			SCALE:	SHEET OF SHEETS	STA. 317+75.00 TO STA. 318+25.00		