


DATE	
BY	
FINAL SURVEYED	
PLOTTED	
TEMPLATE	
NOTE BOOK	
AS BUILT	
AS BUILT CHECKED	

DATE	
BY	
ORIGINAL SURVEYED	
PLOTTED	
TEMPLATE	
NOTE BOOK	
AS BUILT	
AS BUILT CHECKED	

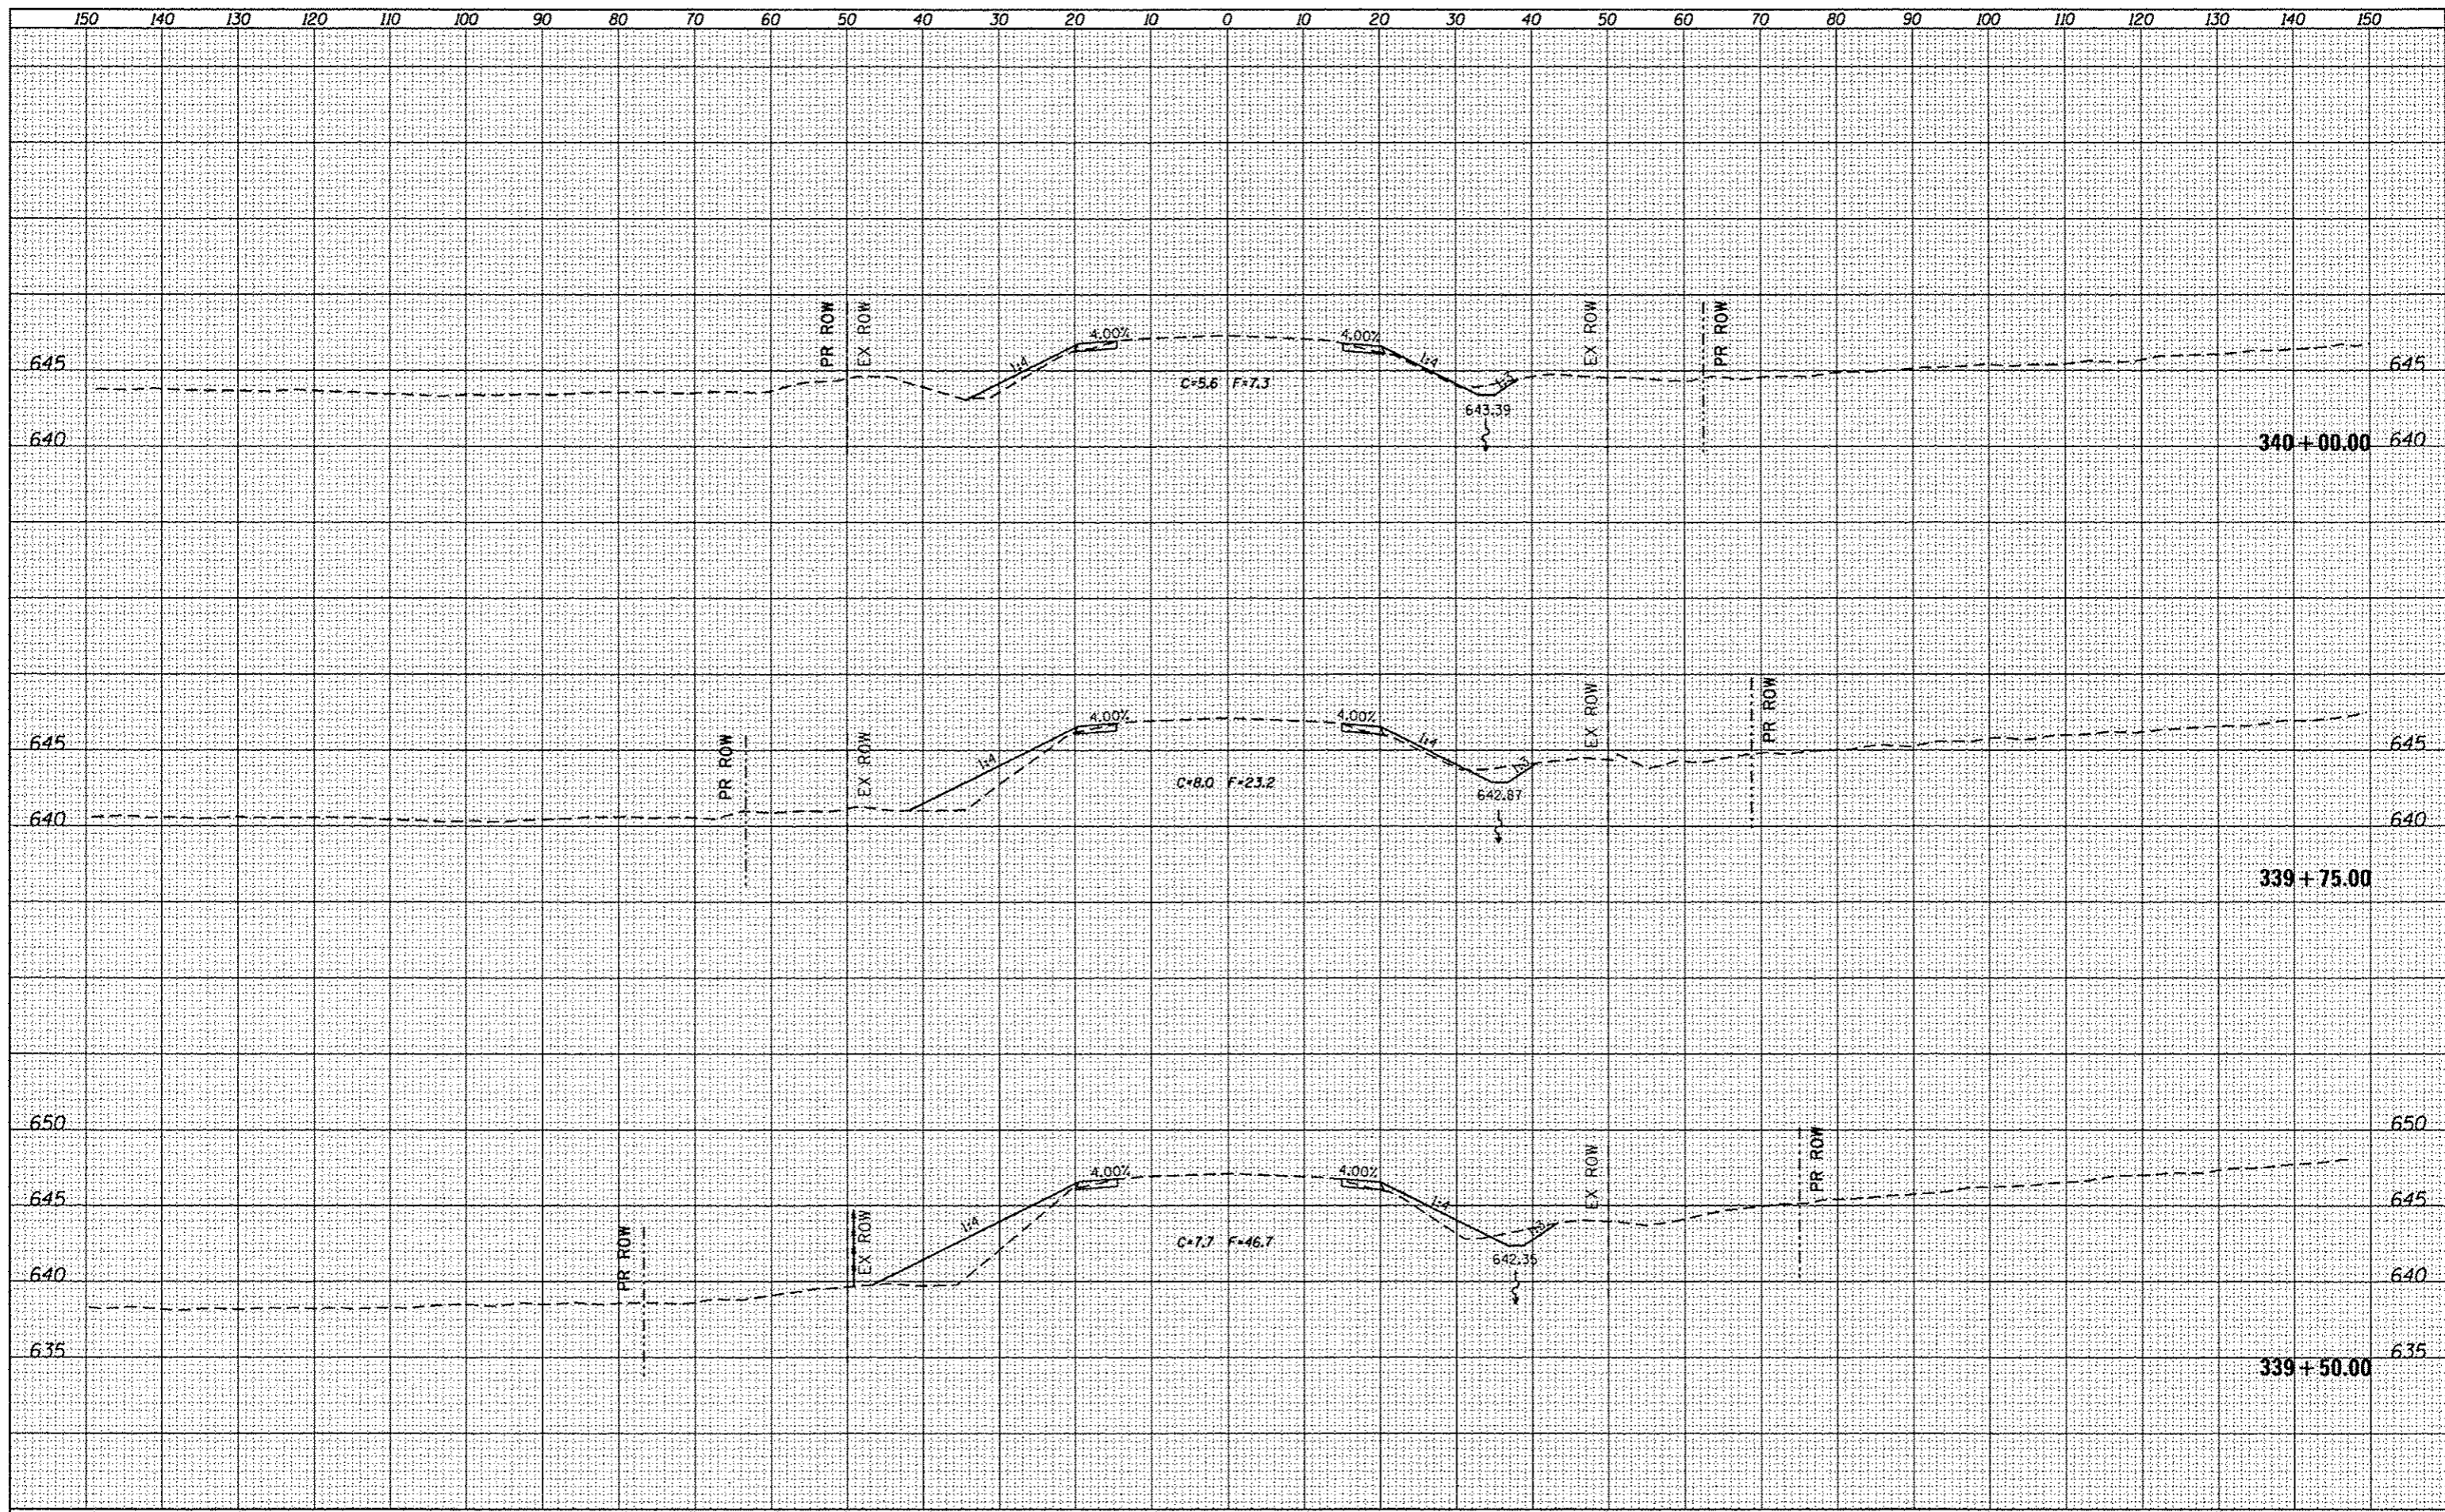

FILE NAME :	USER NAME : cushmanbv	DESIGNED -	REVISED -	STATE OF ILLINOIS DEPARTMENT OF TRANSPORTATION	US 6 X-SECTIONS	F.A.S. RTE.	SECTION	COUNTY	TOTAL SHEETS	SHEET NO.	
c:\pwork\pwork\cushmanbv\d0169166\0206009-1	st-wash Ldgn	DRAWN -	REVISED -			226	3T & 3BR-1	HENRY	210	130	
PLOT SCALE = 20,0000 / in.	CHECKED -	REVISED -	REVISED -			CONTRACT NO. 64F25		ILLINOIS FED. AID PROJECT			
PLOT DATE = Fri Oct 19 11:26:54 2012	DATE -	REVISED -	REVISED -			SCALE:	SHEET	OF	SHEETS	STA. 339+50.00	TO STA. 340+00.00