


BY	DATE
FINAL SURVEY	SAVED
NOTE BOOK	PLotted
	TEMP
	DATE

BY	DATE
ORIGINAL SURVEY	SAVED
NOTE BOOK	PLotted
	TEMP
	DATE

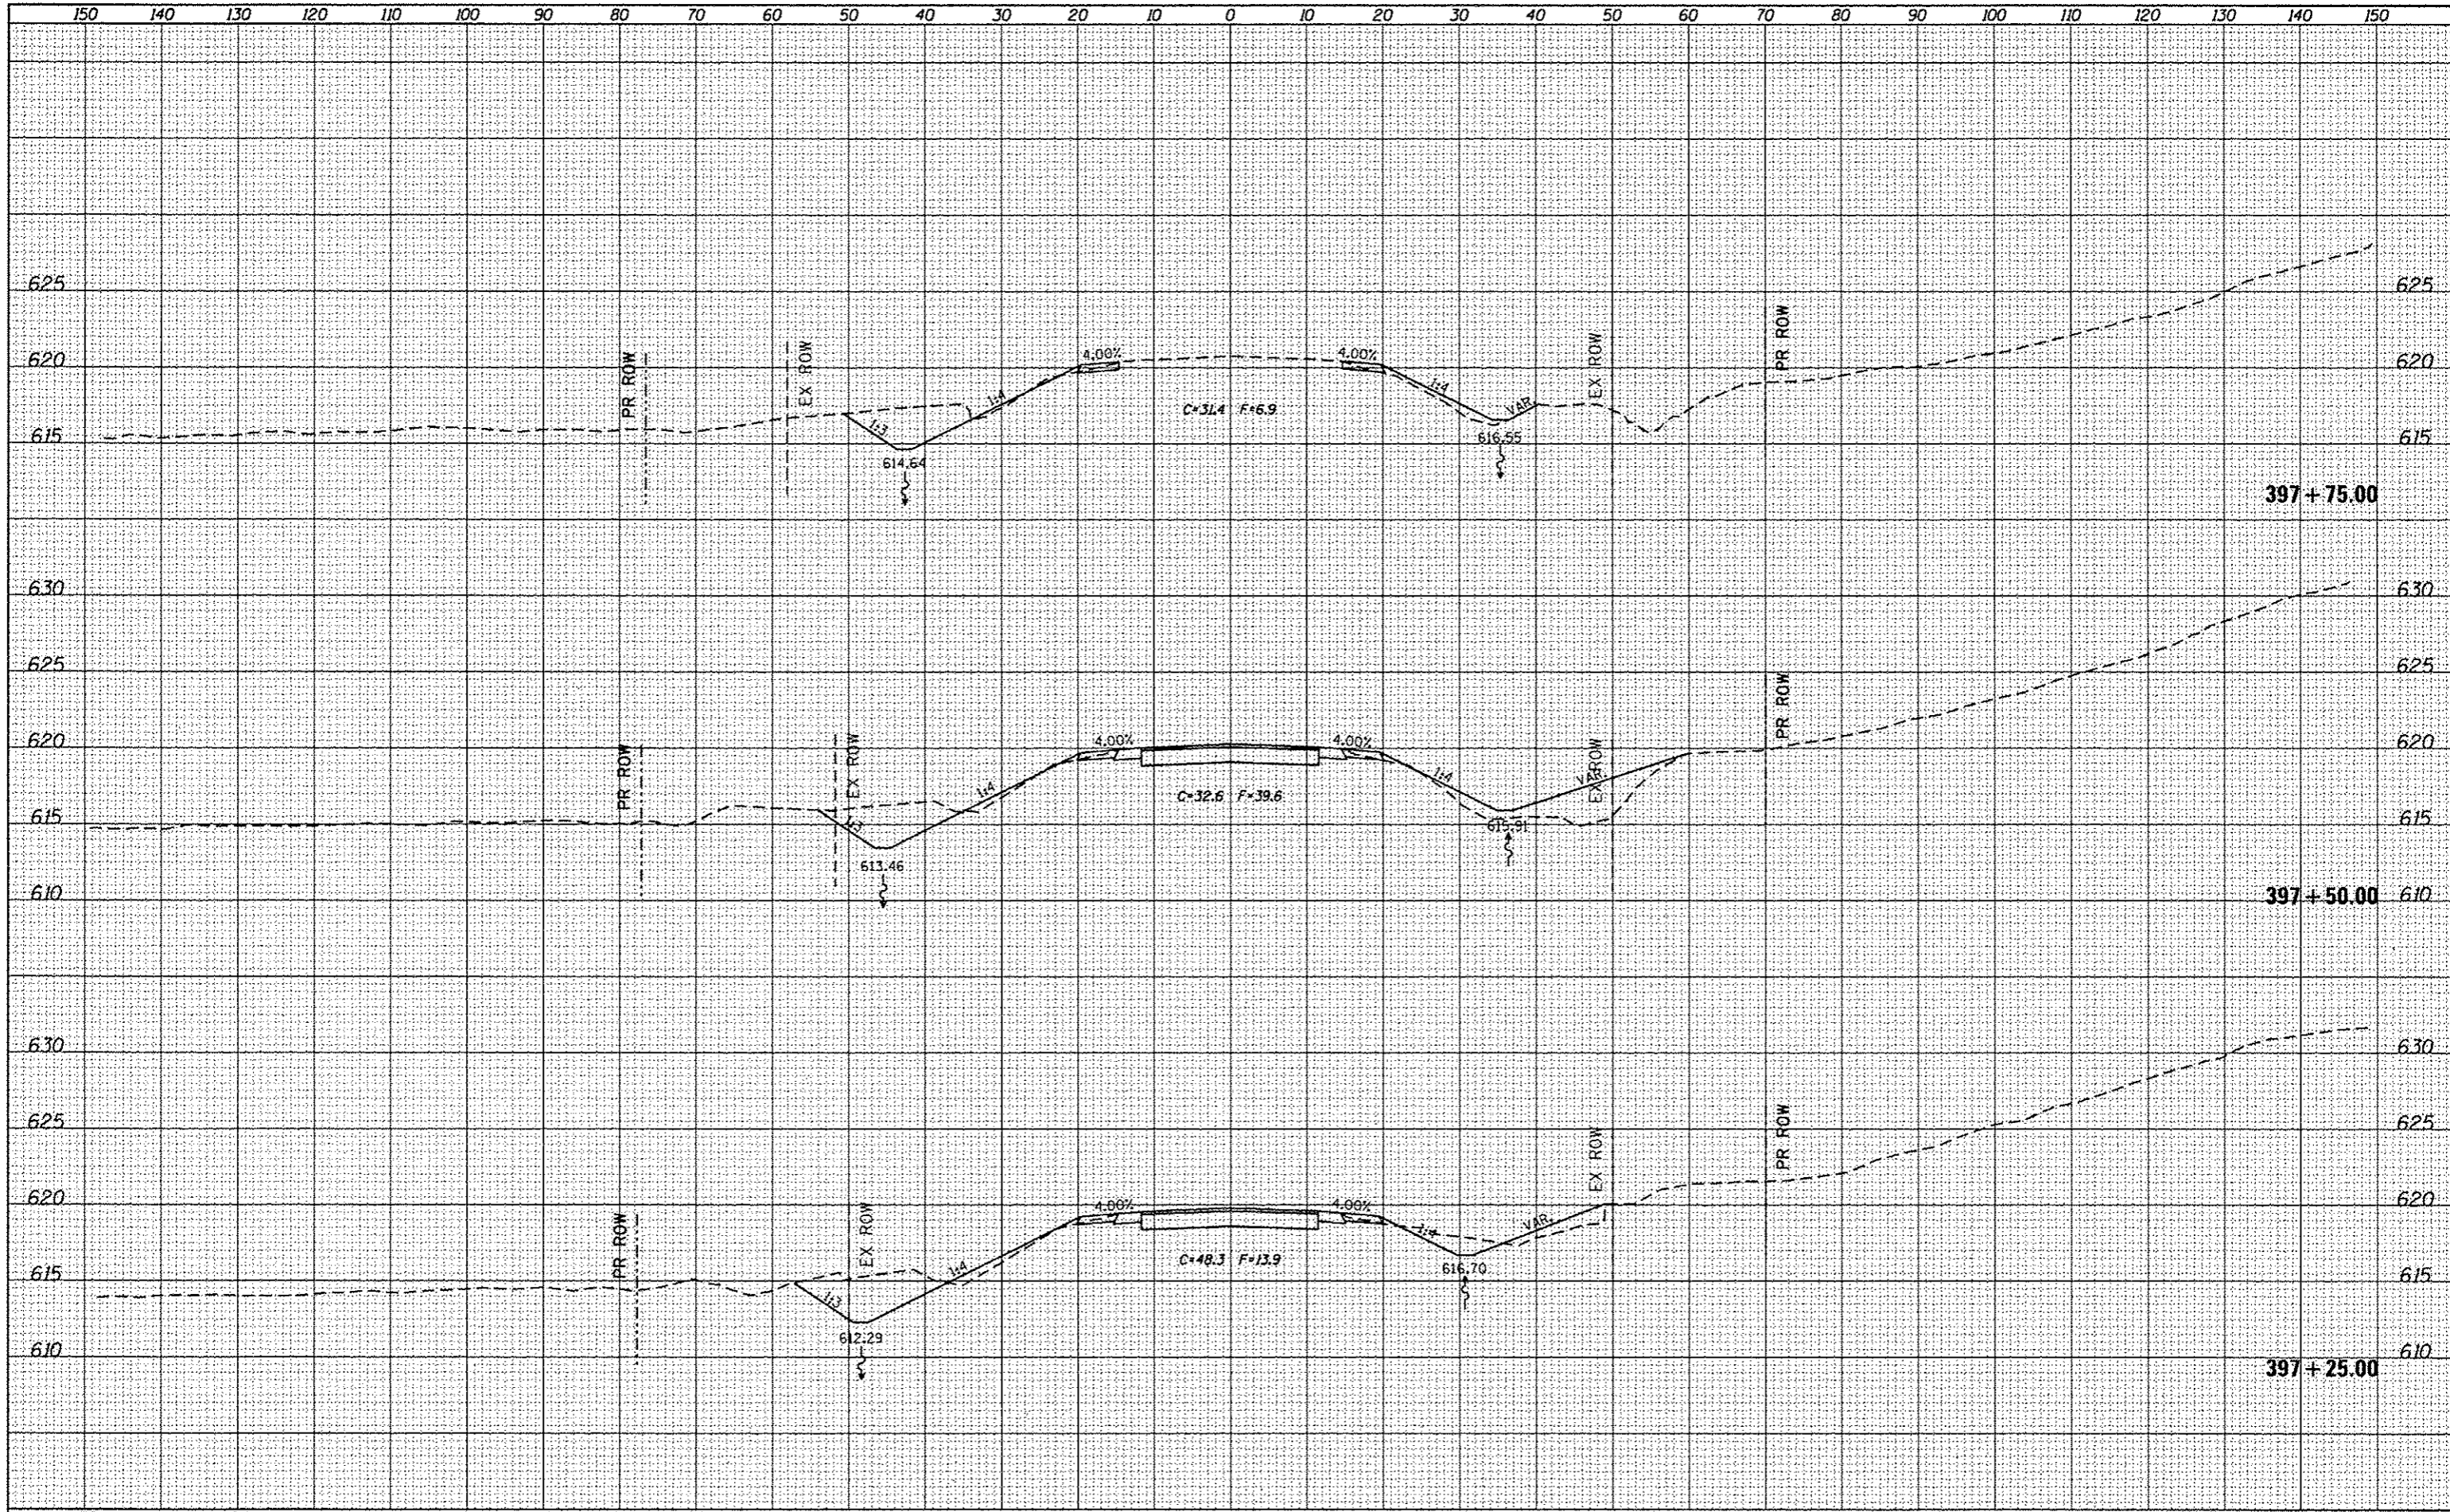

FILE NAME =	USER NAME = c:\shwanbw	DESIGNED -	REVISED -	STATE OF ILLINOIS DEPARTMENT OF TRANSPORTATION	US 6 X-SECTIONS	F.A.S. RTE.:	SECTION	COUNTY	TOTAL SHEETS	SHEET NO.
c:\p\work\p\dat\c\shwanbw\d2169166\0200009-11-11-11.dgn		DRAWN -	REVISED -			226	3T & 38R-1	HENRY	210	161
PLOT SCALE = 20.0000 / in.		CHECKED -	REVISED -			CONTRACT NO. 64F25				
PLOT DATE = Fri Oct 19 11:27:33 2012		DATE -	REVISED -			[ILLINOIS] FED. AID PROJECT				
Default				SCALE:	SHEET	OF	SHEETS	STA. 397+25.00	TO STA. 397+75.00	