


DATE	
BY	
FINAL	SAVED
SHEET	PLotted
NOTE BOOK	TEMPLATE
NO.	ASSETS CHECKED

DATE	
BY	
ORIGINAL	SAVED
SHEET	PLotted
NOTE BOOK	TEMPLATE
NO.	ASSETS CHECKED

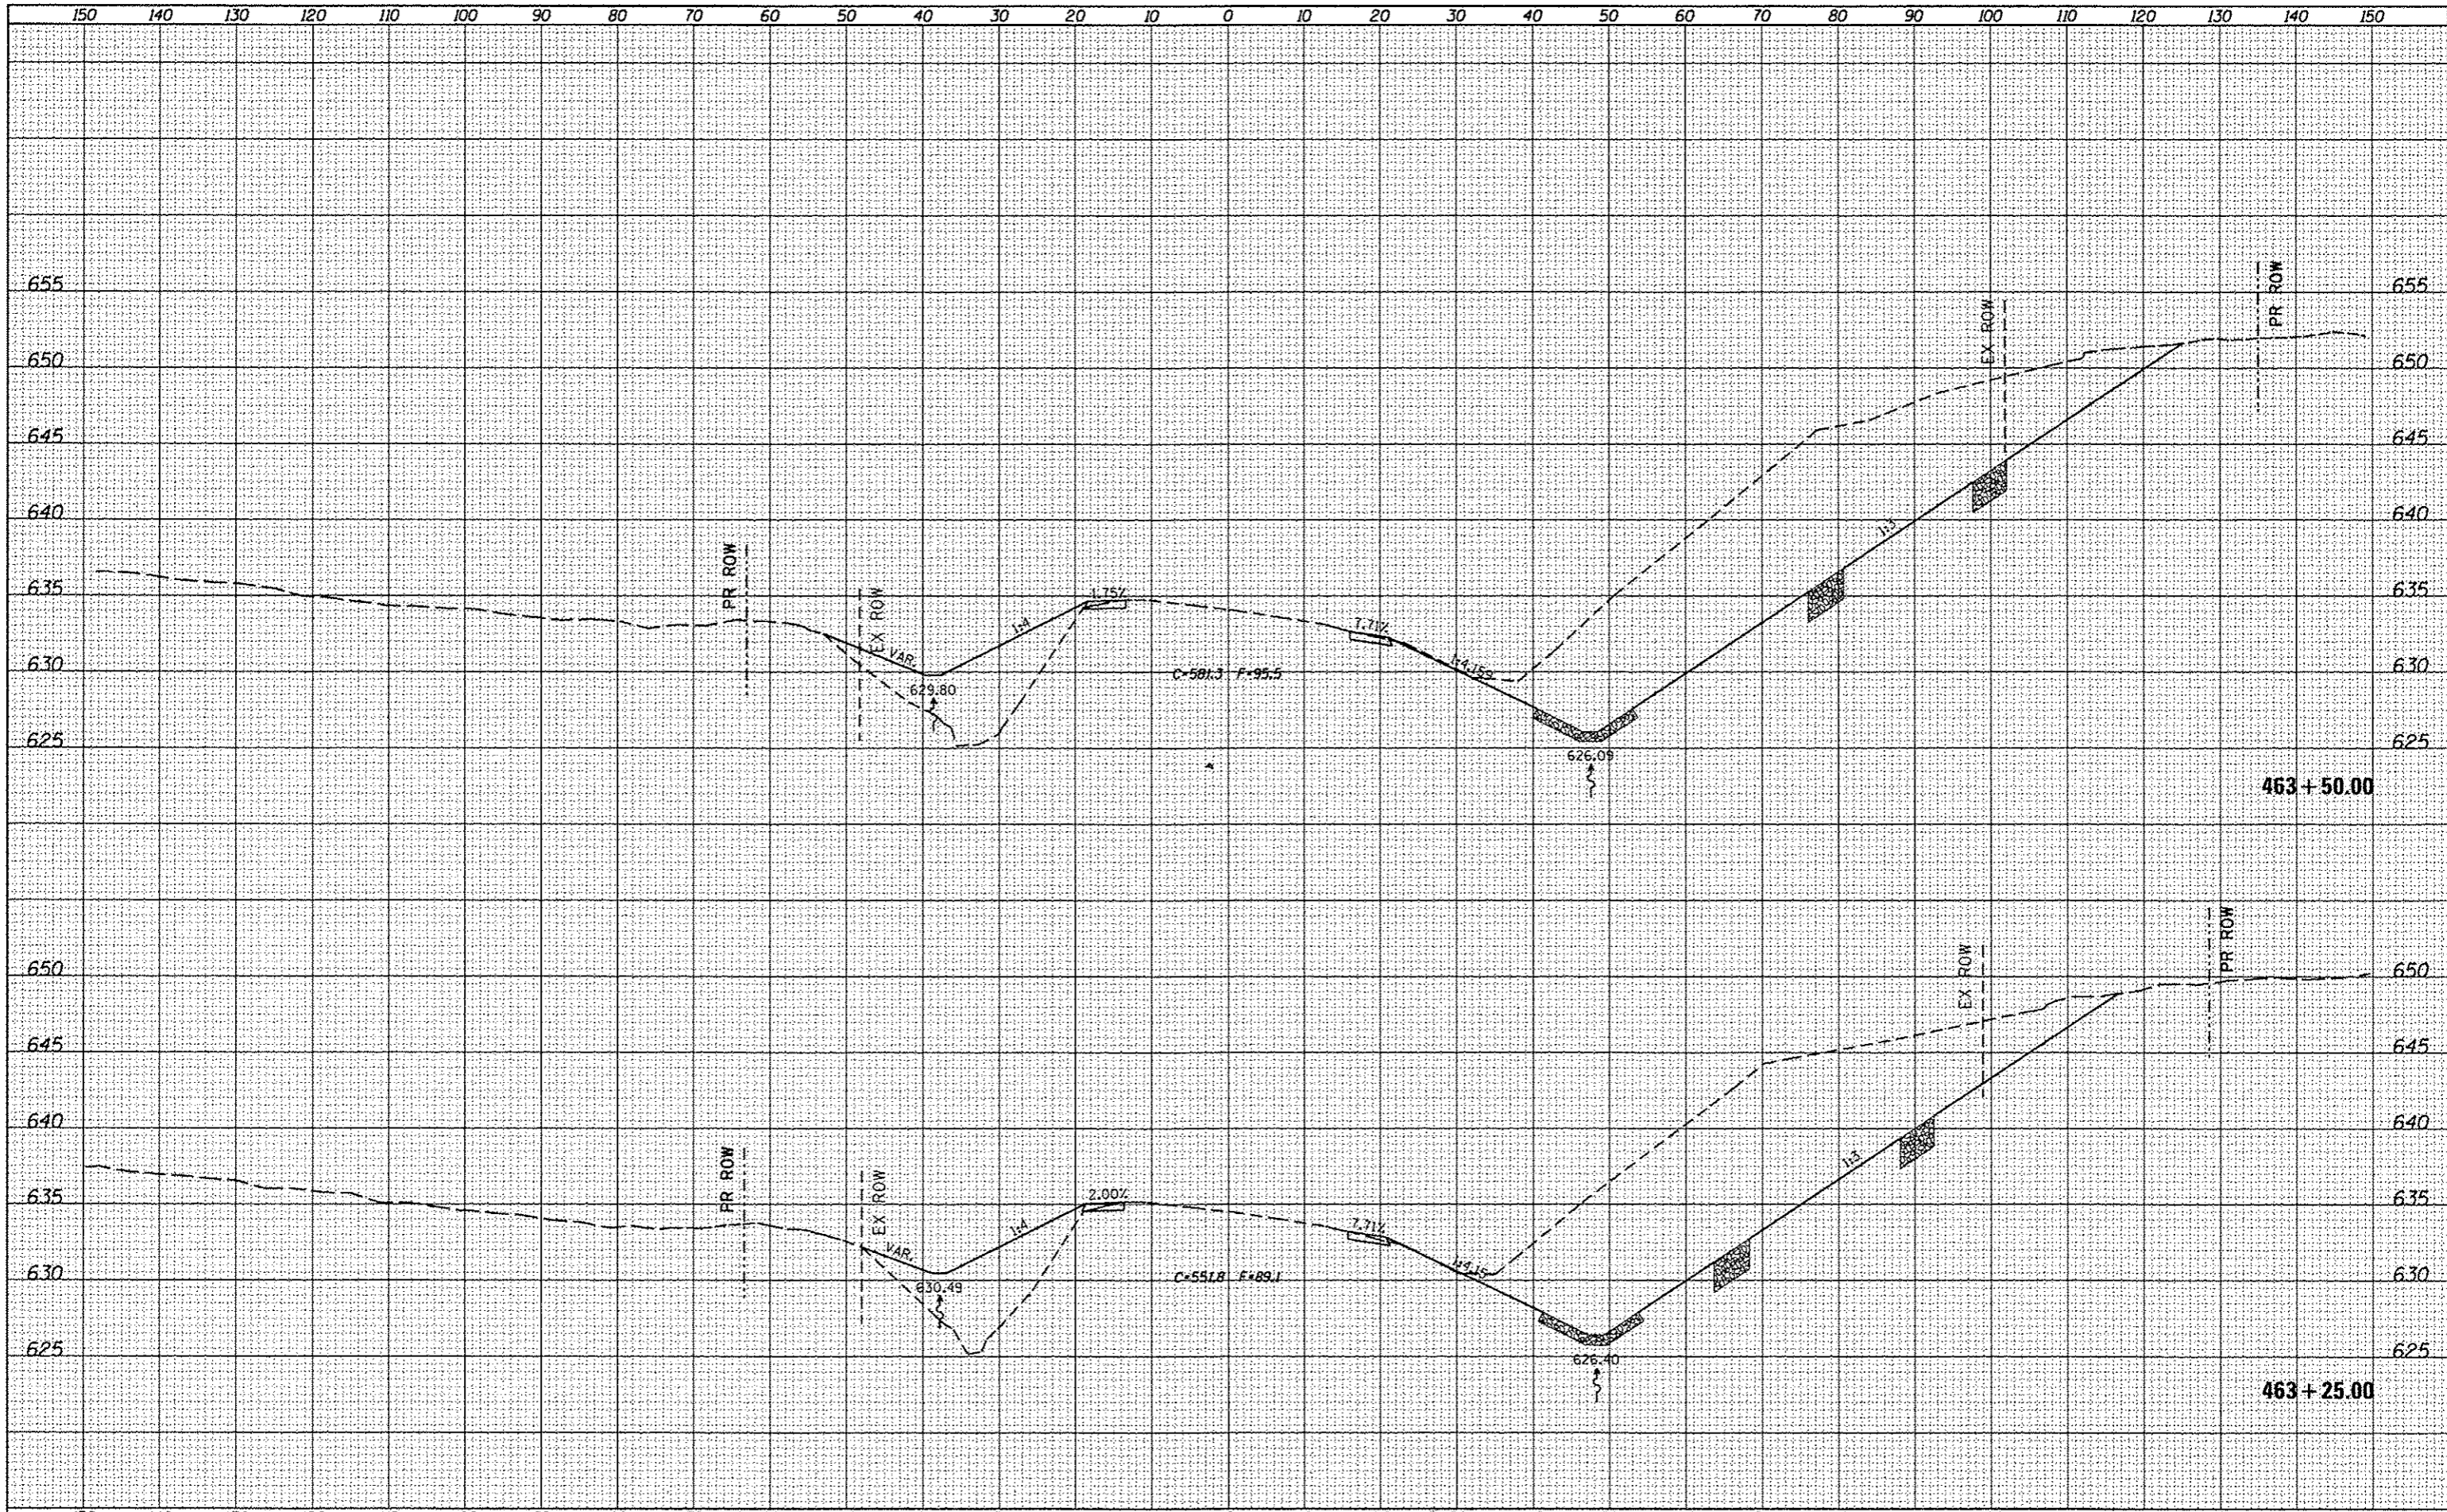

FILE NAME :	USER NAME : cushmanbw	DESIGNED -	REVISED -	STATE OF ILLINOIS DEPARTMENT OF TRANSPORTATION	US 6 X-SECTIONS	F.A.S. RTE.	SECTION	COUNTY	TOTAL SHEETS	SHEET NO.
c:\pwwork\puidot\cushmanbw\10164166\02088807-1	ct-xssht.dgn	DRAWN -	REVISED -			226	3T & 3BR-1	HENRY	210	168
Default	PLOT SCALE = 20.0000' / in.	CHECKED -	REVISED -			CONTRACT NO. 64F25		ILLINOIS FED. AID PROJECT		
	PLOT DATE = Fri Oct 19 11:27:42 2012	DATE -	REVISED -			SCALE:	SHEET	OF	SHEETS	STA. 463+25.00