


FINAL SURVEY CHECKED BY DATE  
 PLOTTED BY DATE  
 NOTE BOOK NO.  
 AREA AREAS CHECKED

ORIGINAL SURVEY CHECKED BY DATE  
 PLOTTED BY DATE  
 NOTE BOOK NO.  
 AREA AREAS CHECKED

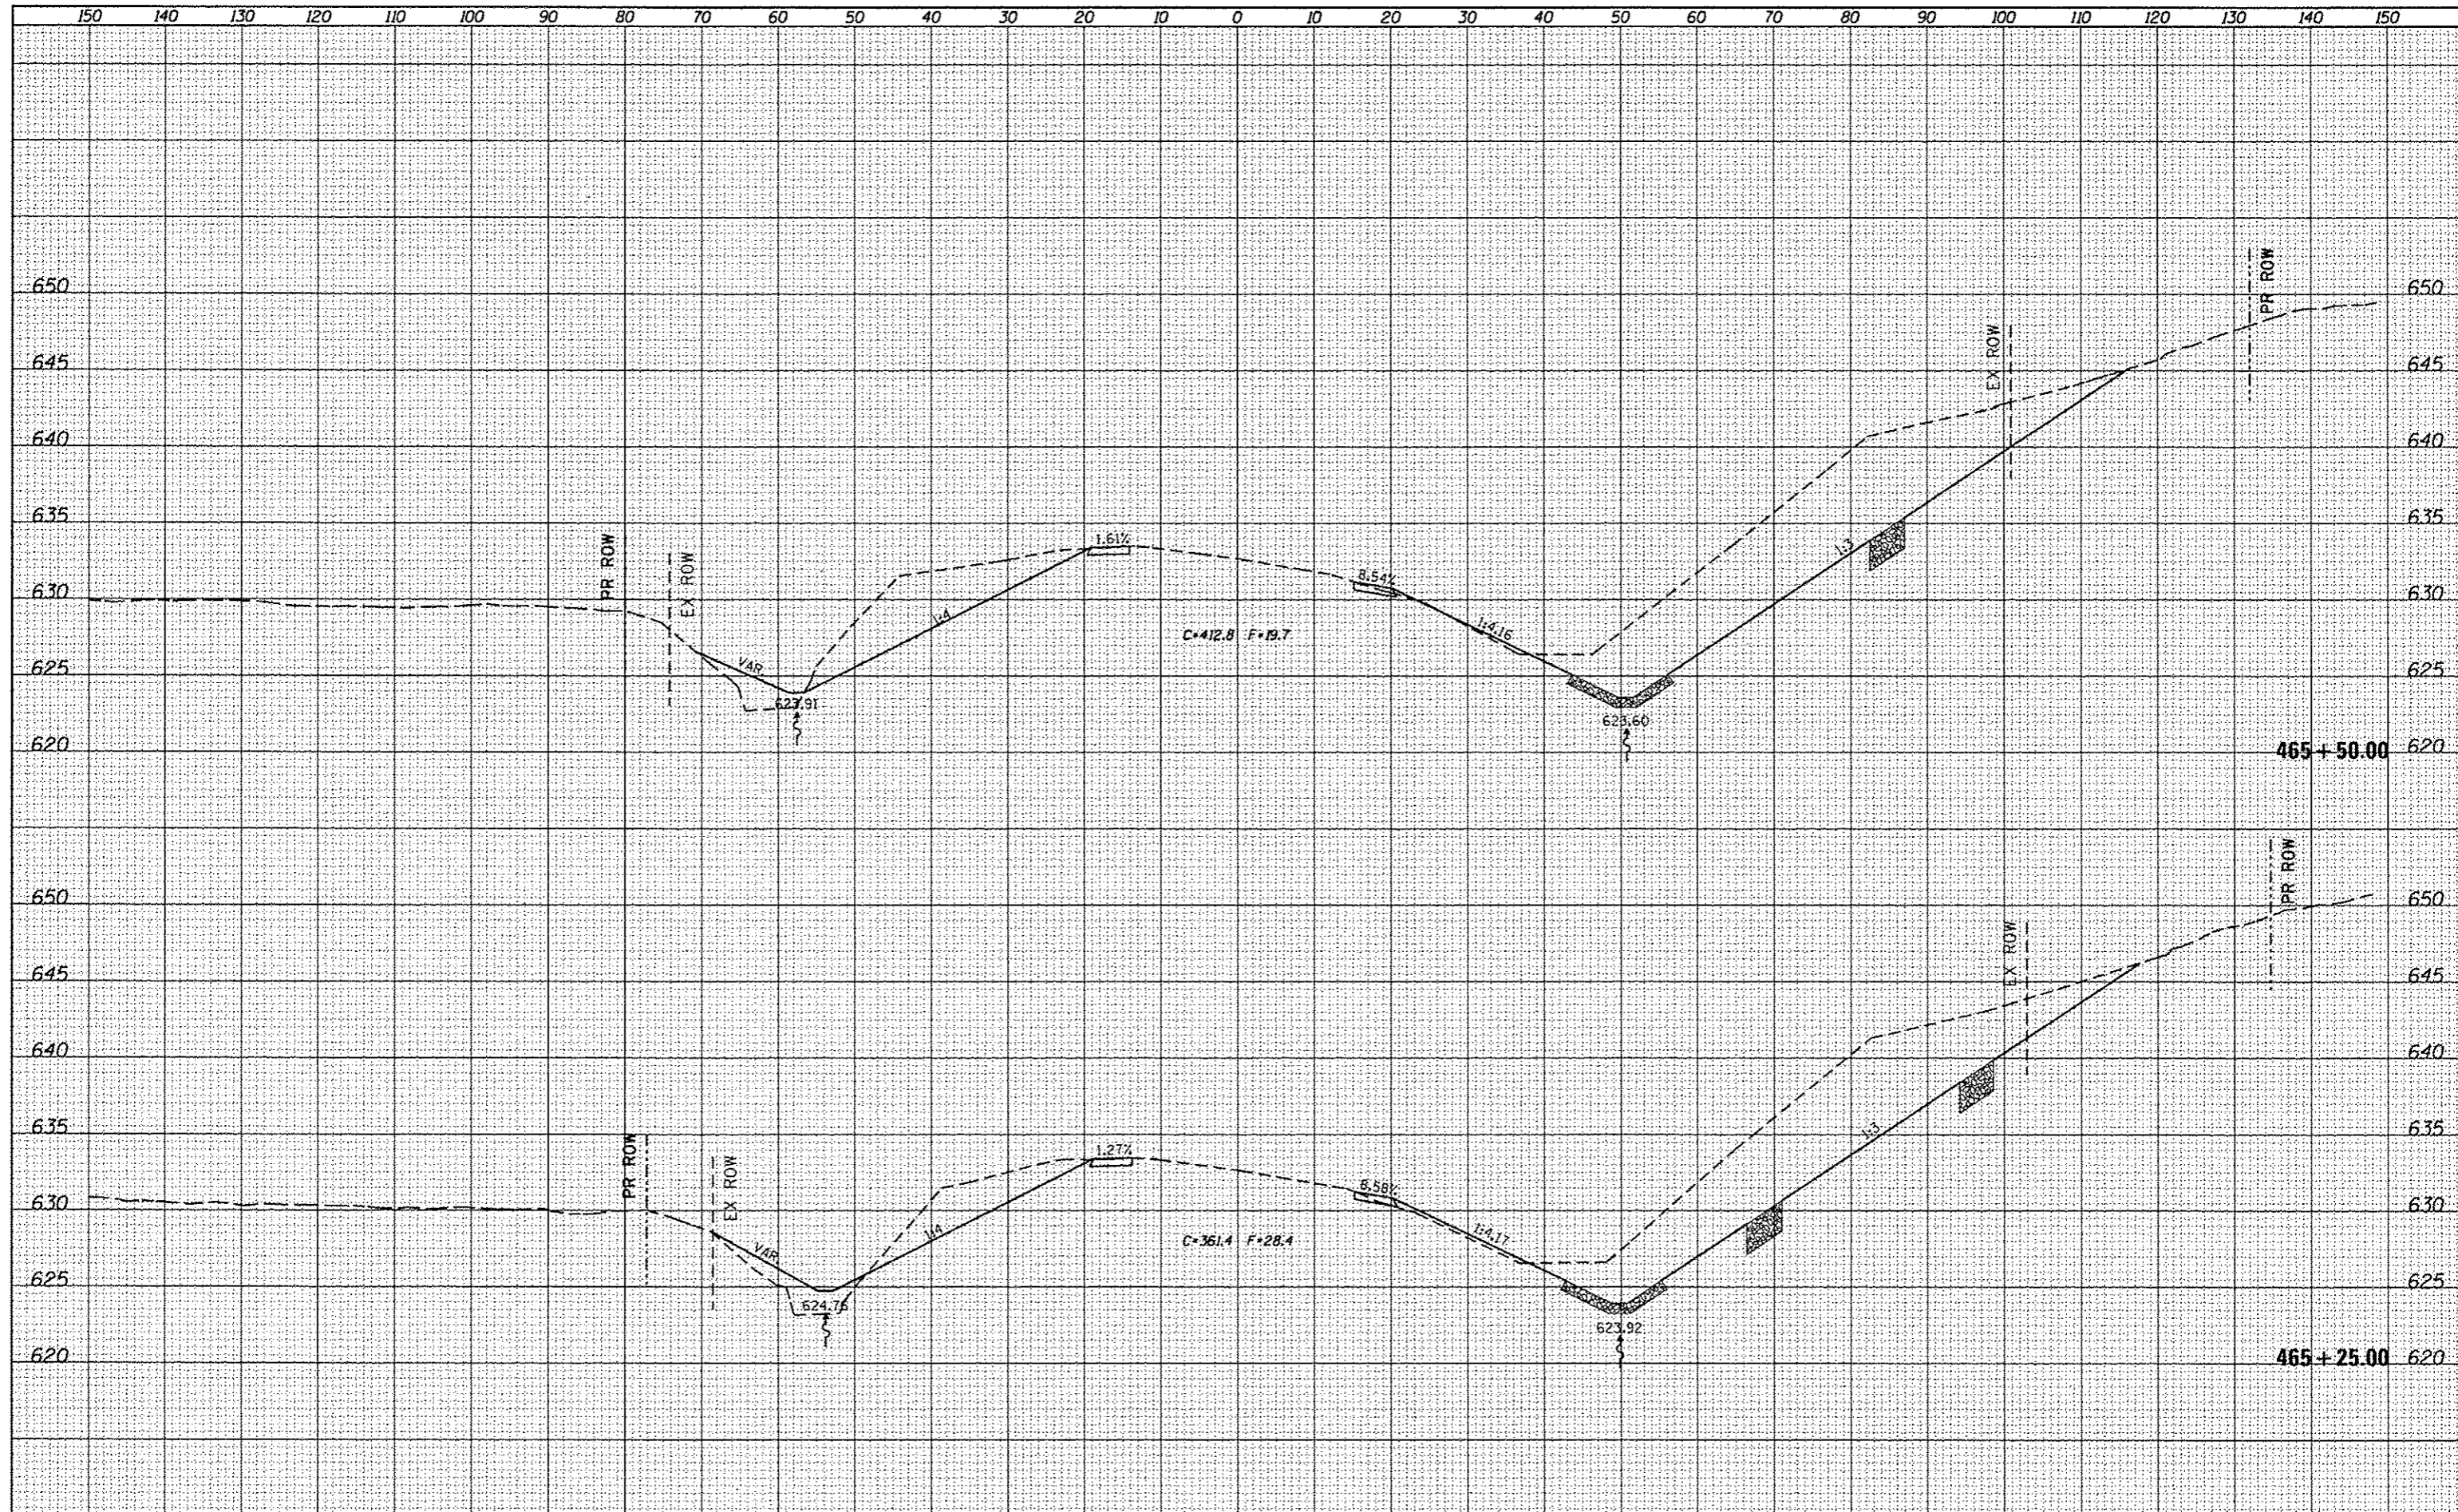

|                                               |                       |            |           |   |   |
|-----------------------------------------------|-----------------------|------------|-----------|---|---|
| FILE NAME                                     | USER NAME = cushmanbw | DESIGNED - | REVISED - | STATE OF ILLINOIS<br>DEPARTMENT OF TRANSPORTATION<br><b>US 6 X-SECTIONS</b><br>SCALE: SHEET OF SHEETS STA. 465+25.00 TO STA. 465+50.00 | F.A.S. RTE. 226<br>SECTION 3T & 3BR-1<br>COUNTY HENRY<br>TOTAL SHEETS 210<br>SHEET NO. 172<br>CONTRACT NO. 64F25<br>ILLINOIS FED. AID PROJECT |
| os:\pwork\paxidot\cushmanbw\08169186\02080809 | DRAWN -               | REVISED -  | REVISED - |   |   |
|                                               | CHECKED -             | REVISED -  | REVISED - |   |   |
| Plot Date = Fri Oct 19 11:27:47 2012          | DATE -                | REVISED -  | REVISED - |   |   |